



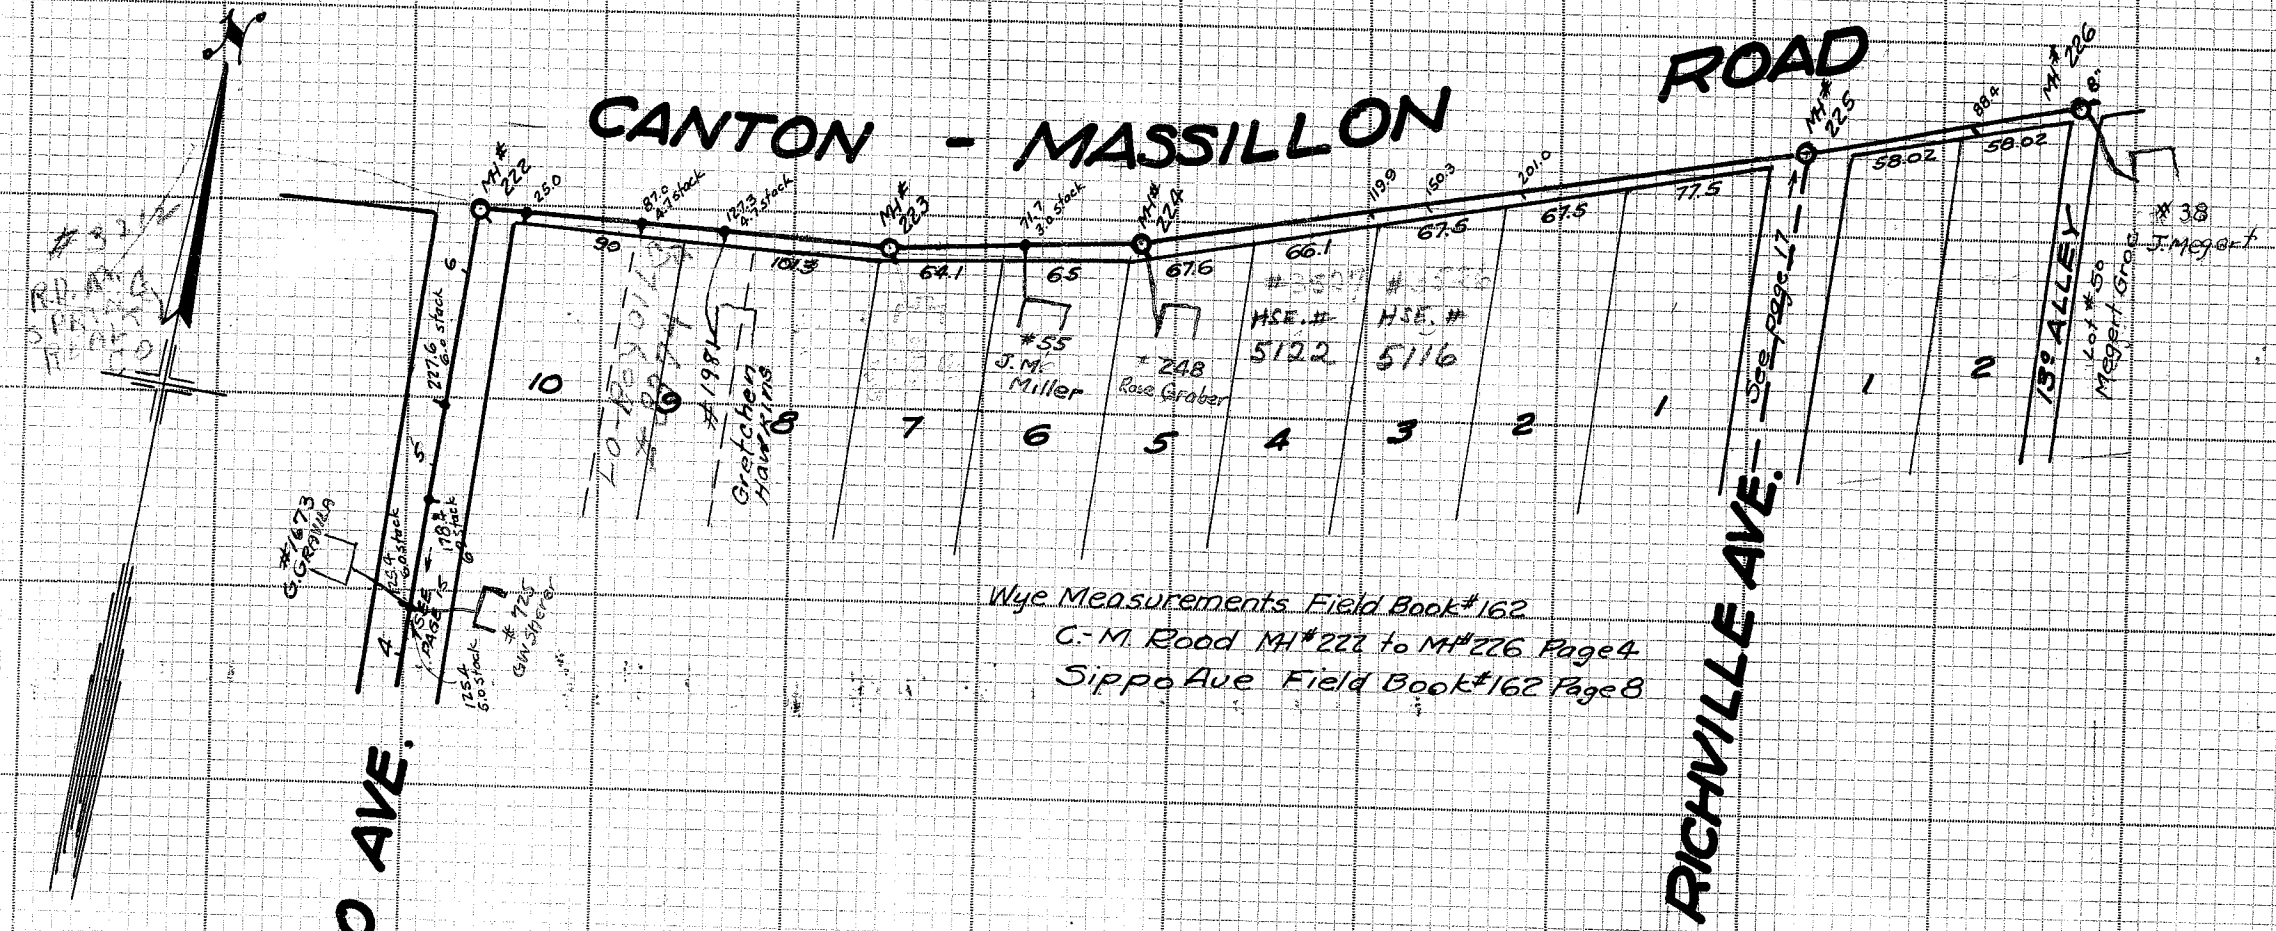

Wye Measurements Field Book #162  
 C. M. Road MH #222 to MH #226 Page 4  
 Sippo Ave Field Book #162 Page 8

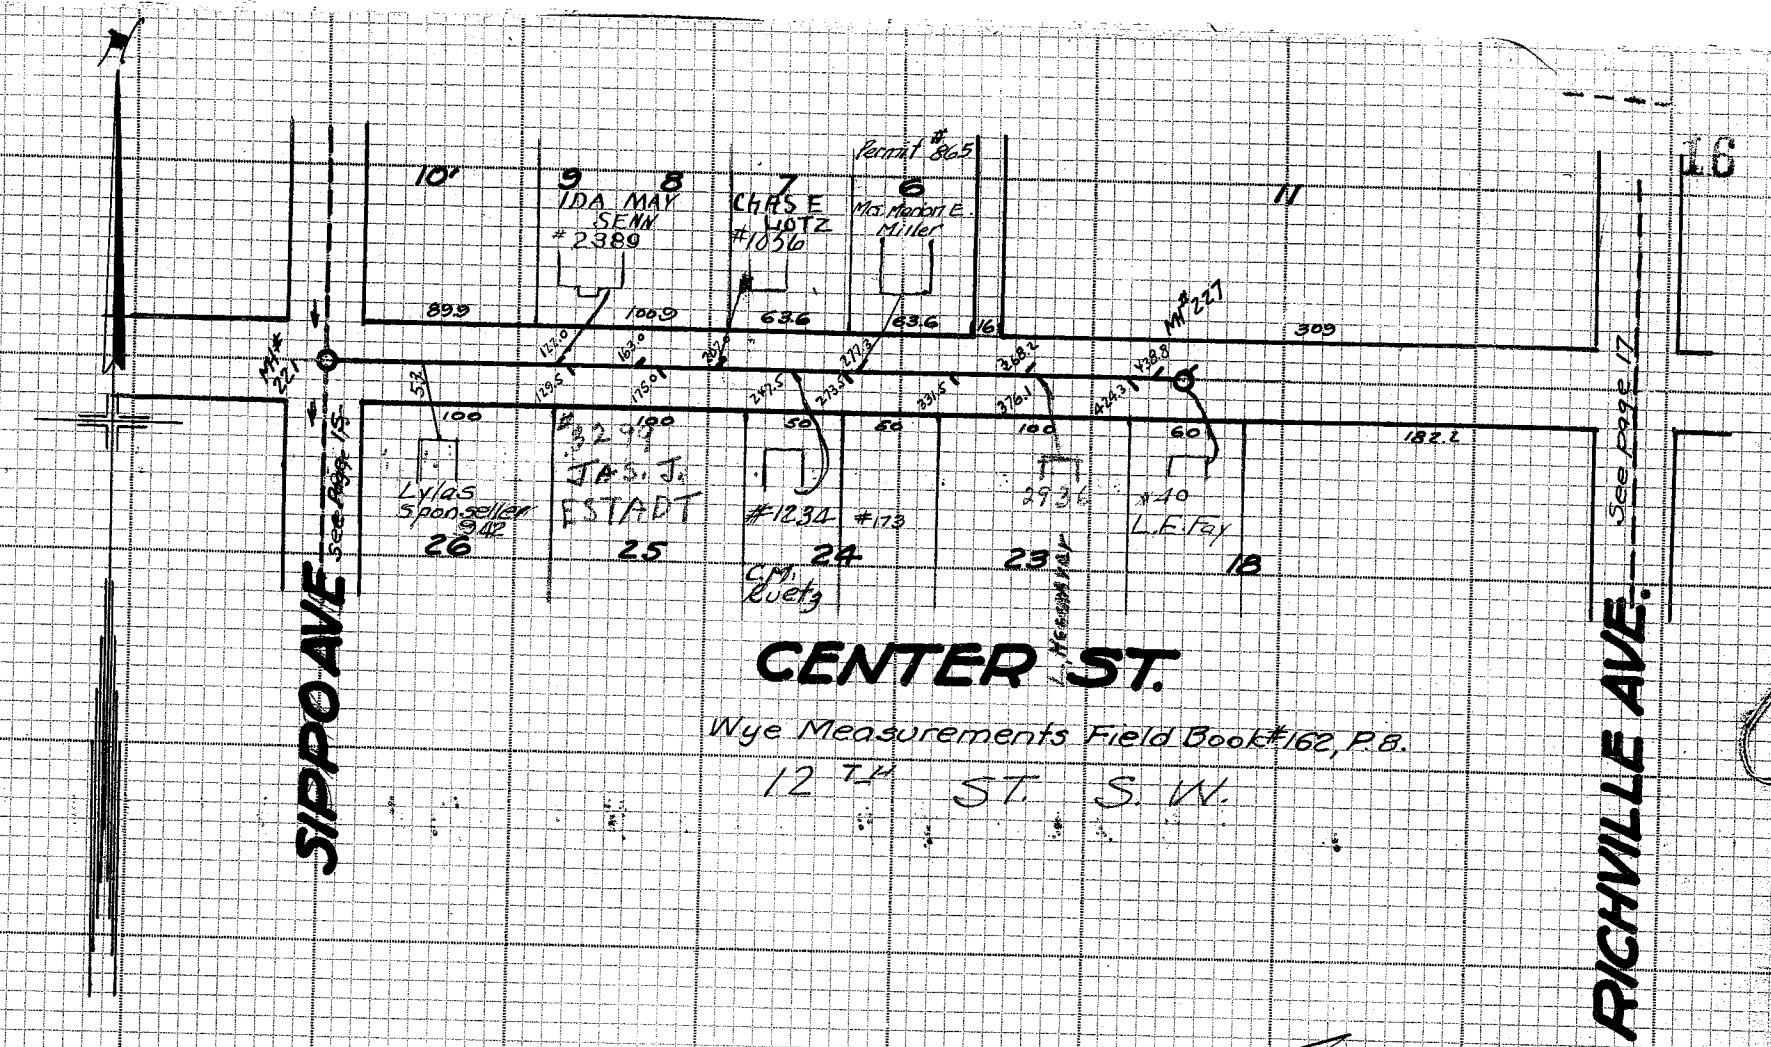

Wye Measurements Field Book #162, P. 8  
 12 TH ST. S. W.

