




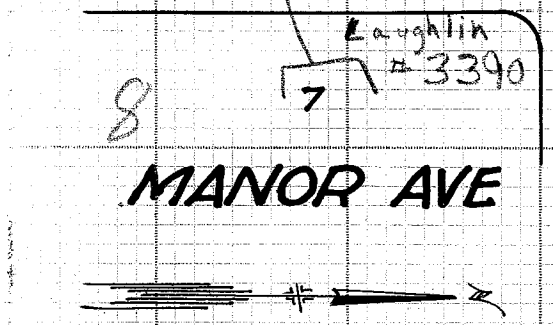

CANTON-MASSILLON RD.
 Wye Measurements 162-25

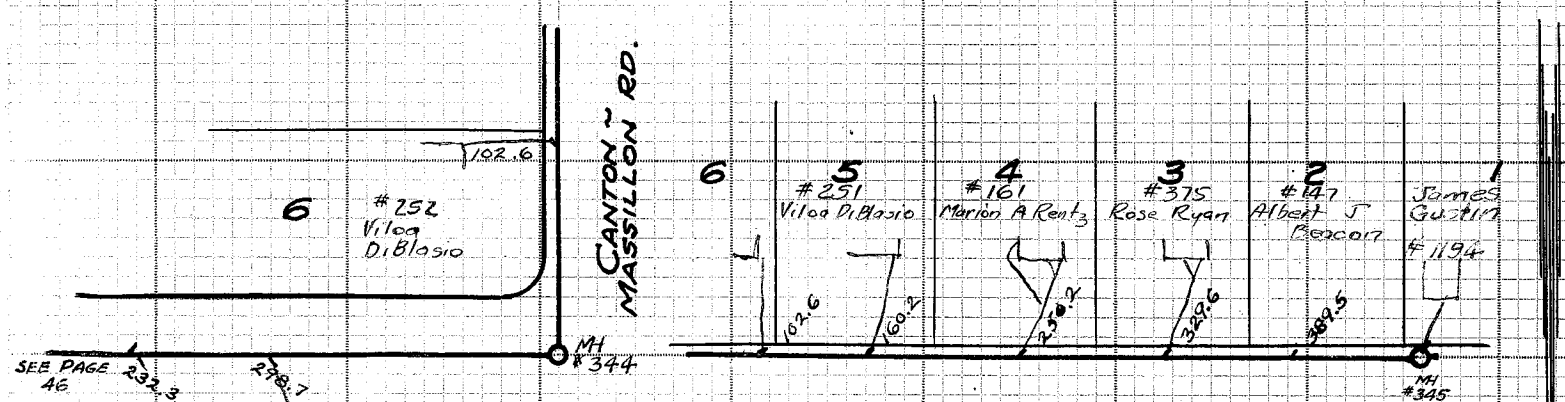

CANTON-MASSILLON ROAD
 Plotted by Geo. C. Wallace Oct 15, 1941
 Wye Measurements MH 128 to MH 130 162-24-25
 " " MH 130 to MH 132 162-42

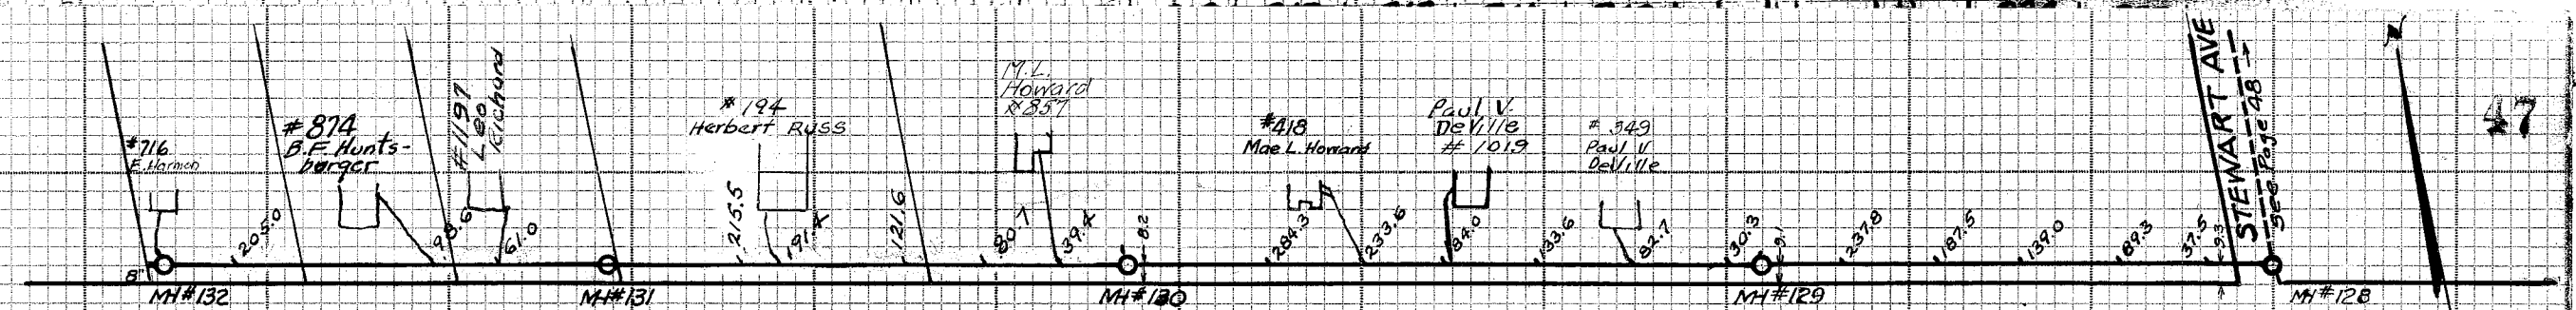