
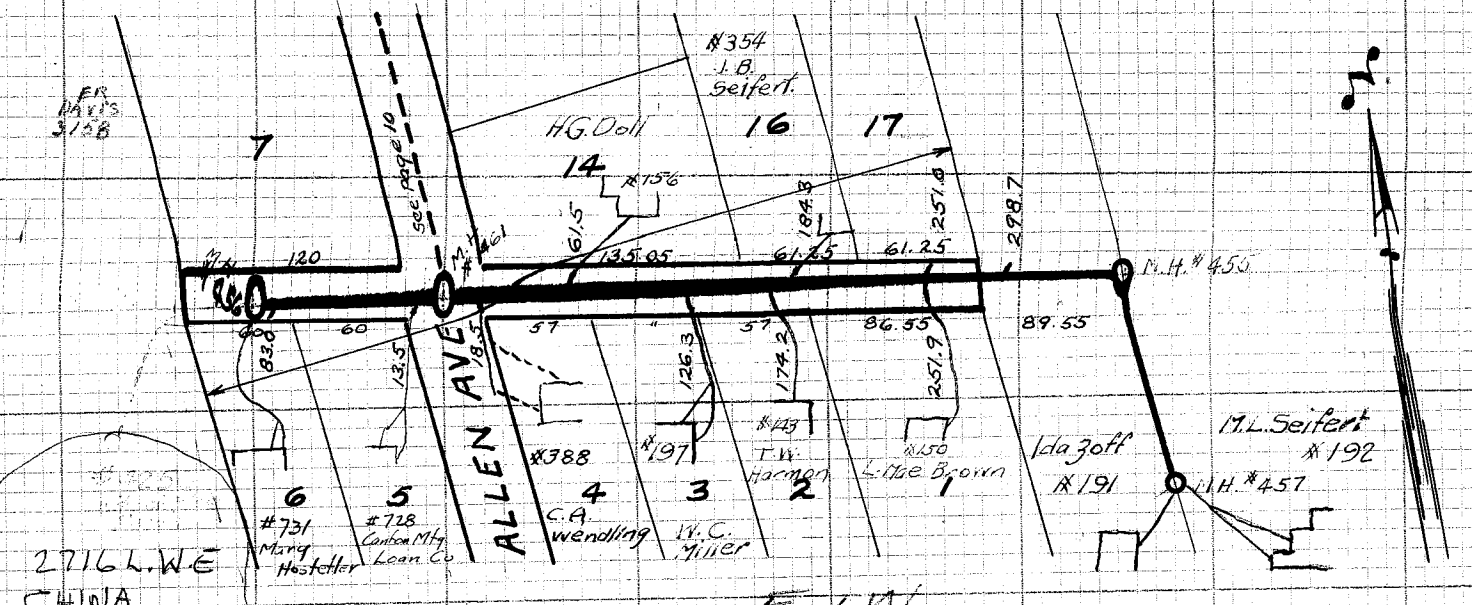


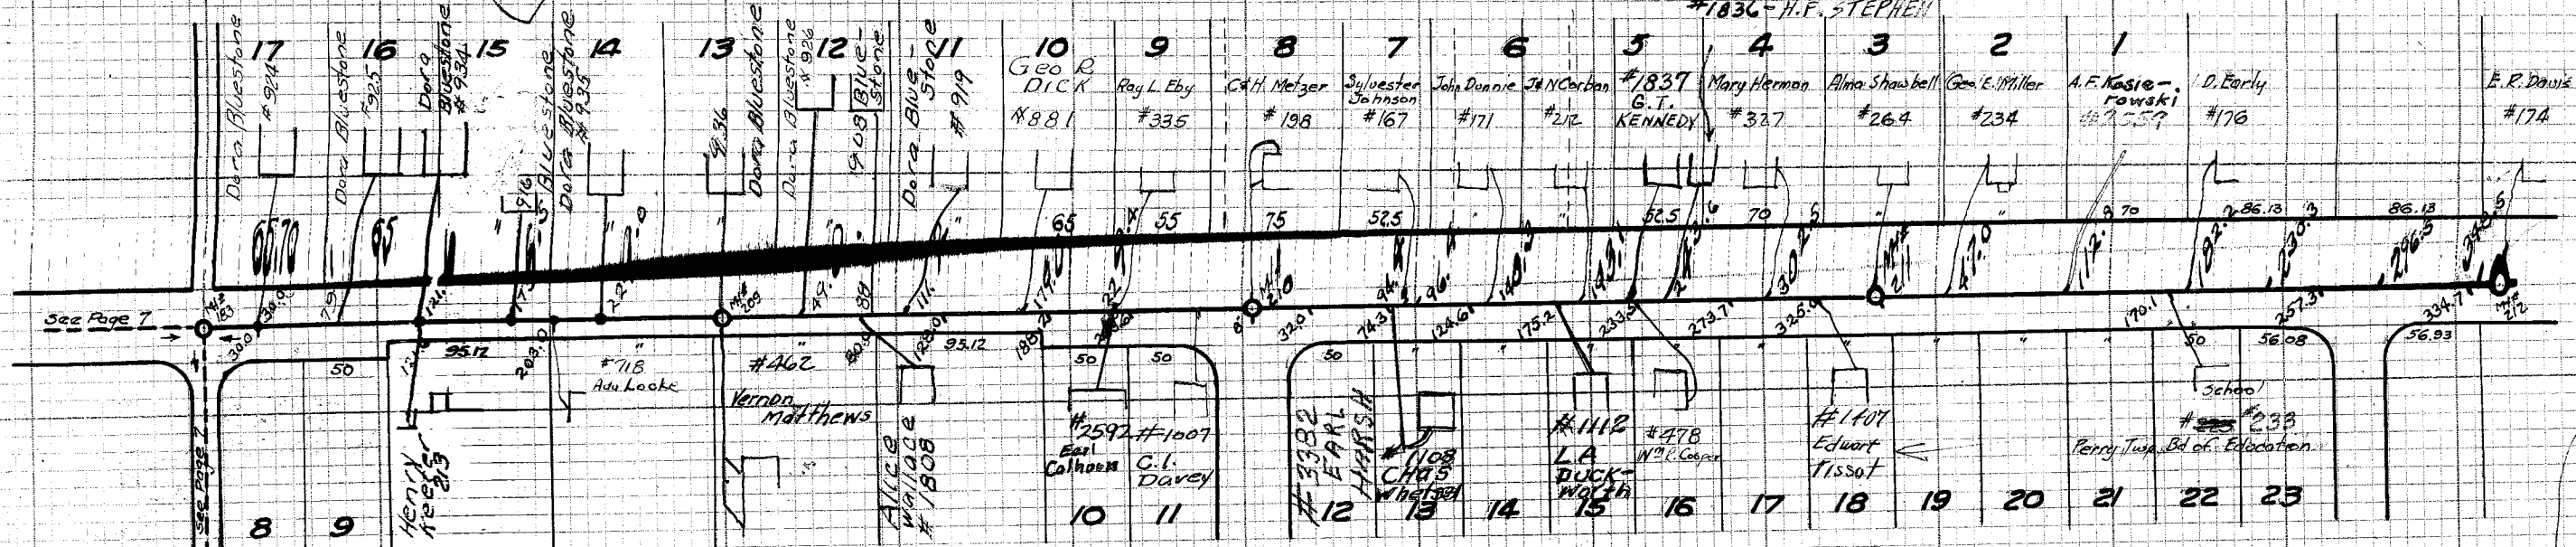

GENOA RD.

Wye Measurements 162-44
Reedurban - Genoa

15' ALLEY N + S OF ALLEN AVE

WM. H. ALLENS MAPLE GROVE ALLTMT
PR 10 P 20
C.E. Rice 2-6-42

Wye Measurements 162-49
Reedurban - Genoa

