
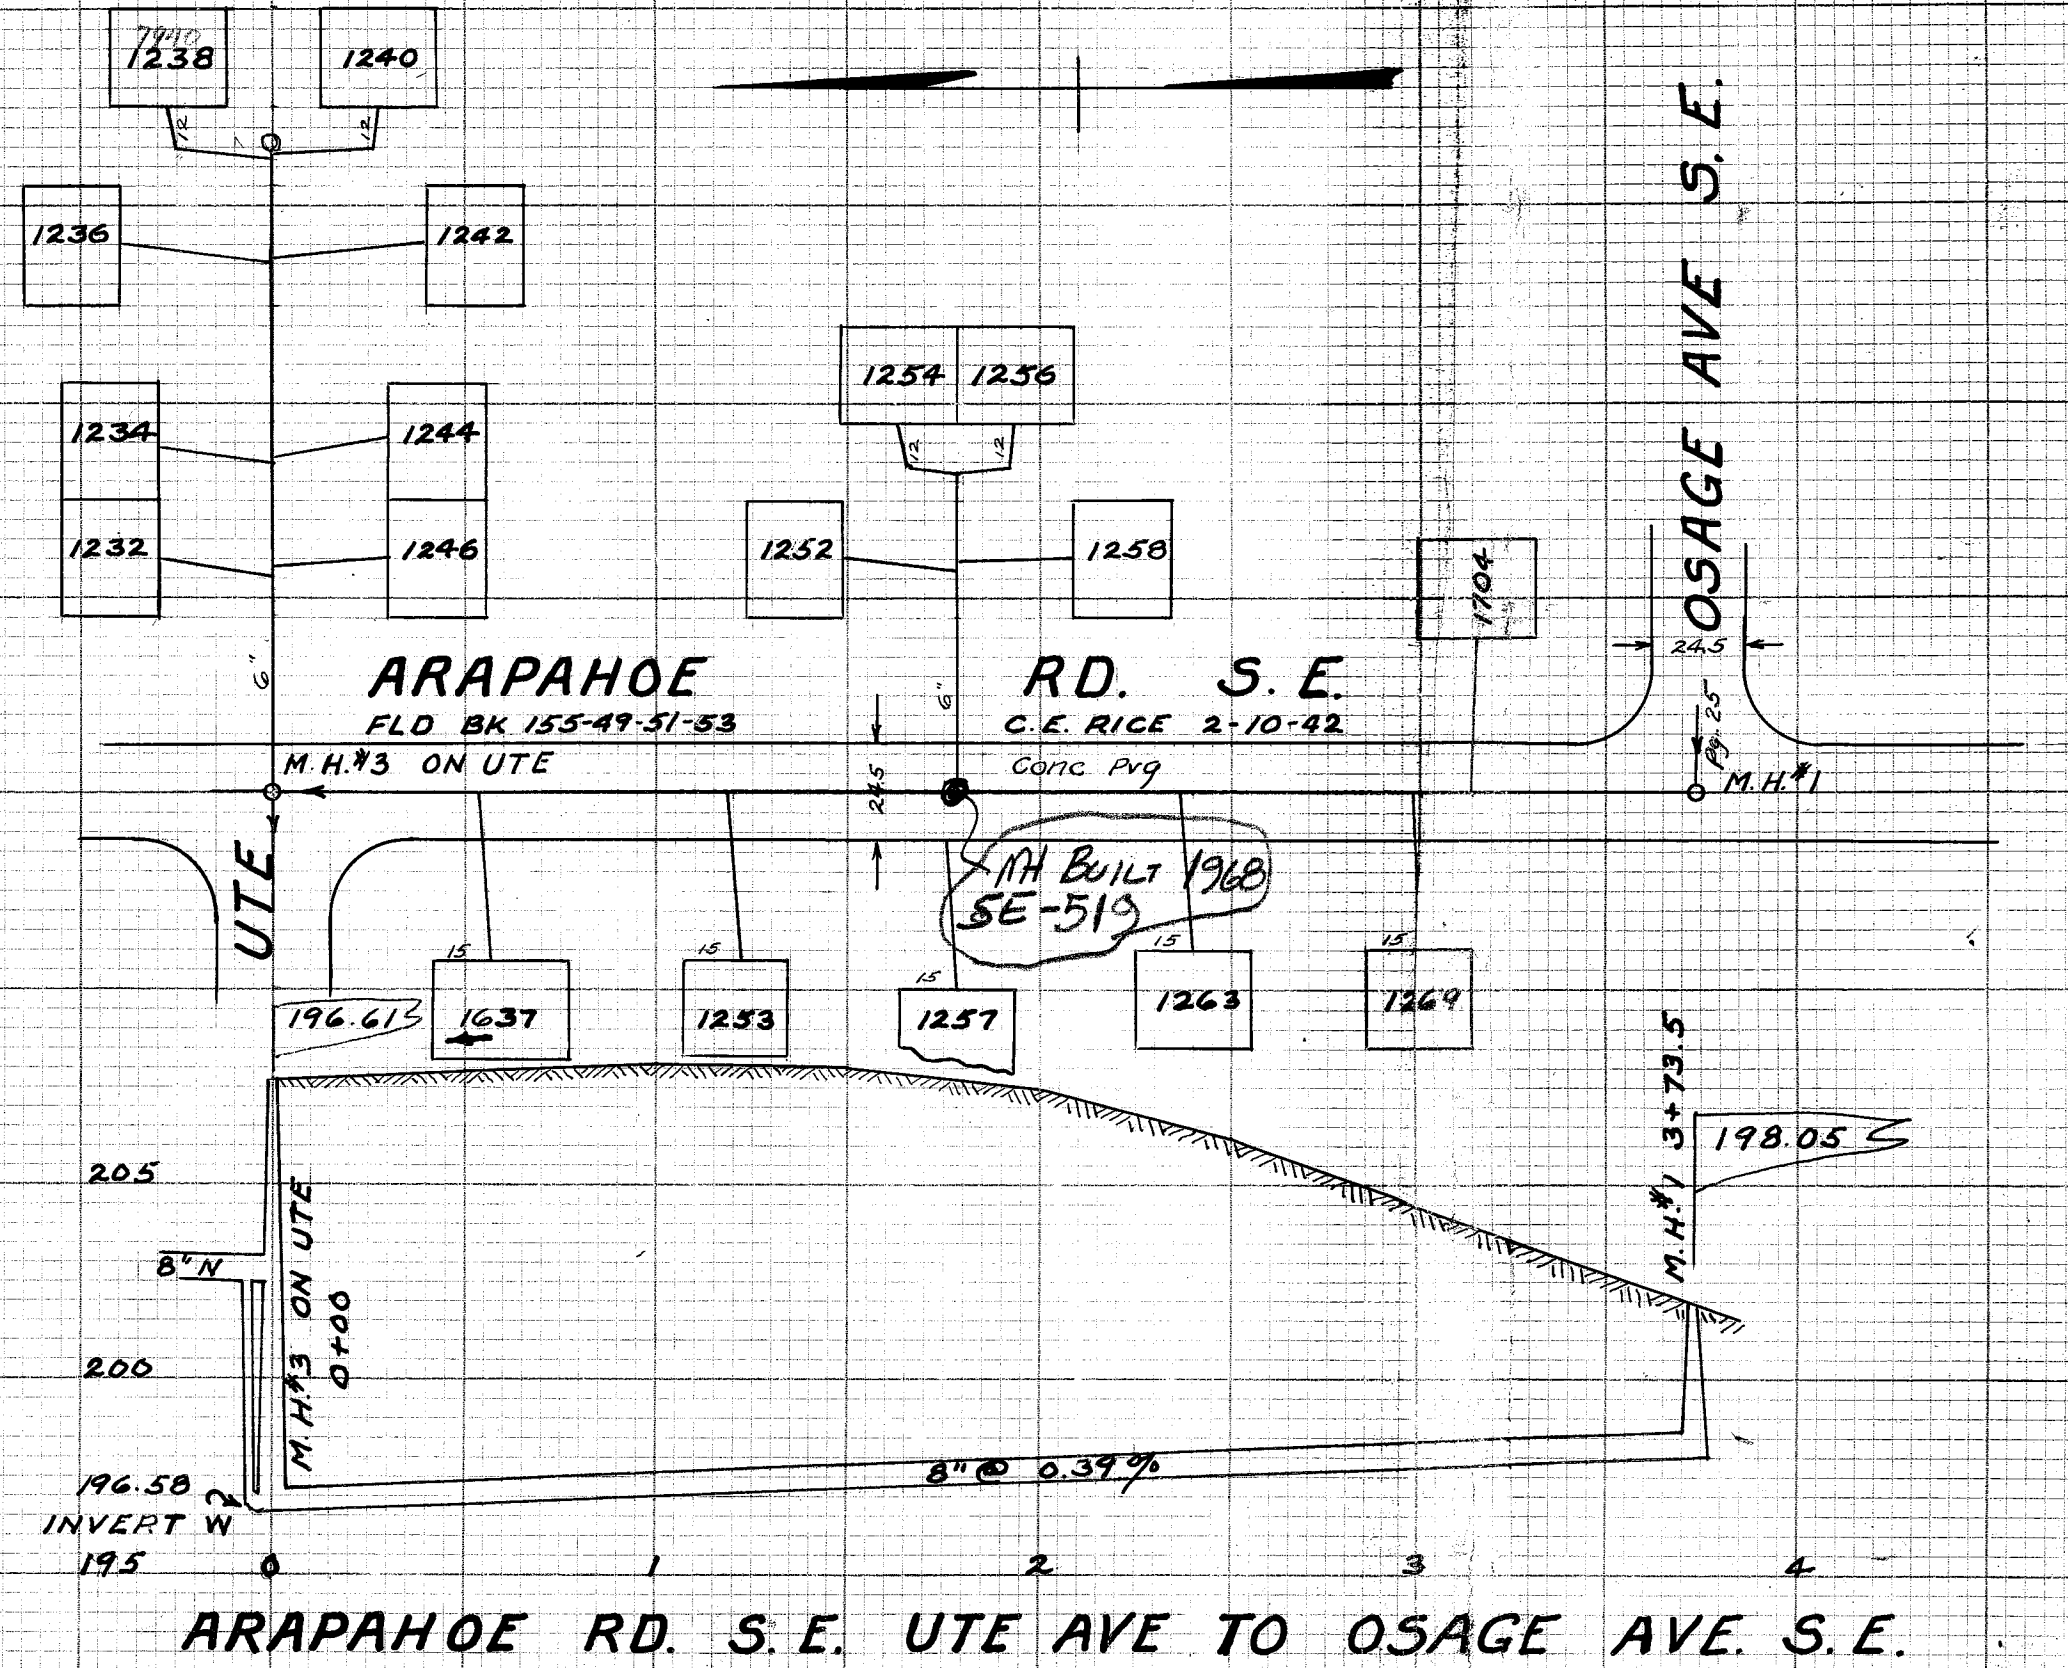


M.H.#1 = Sta. 13+09 on 16TH ST. sewer change
16TH ST S.E.

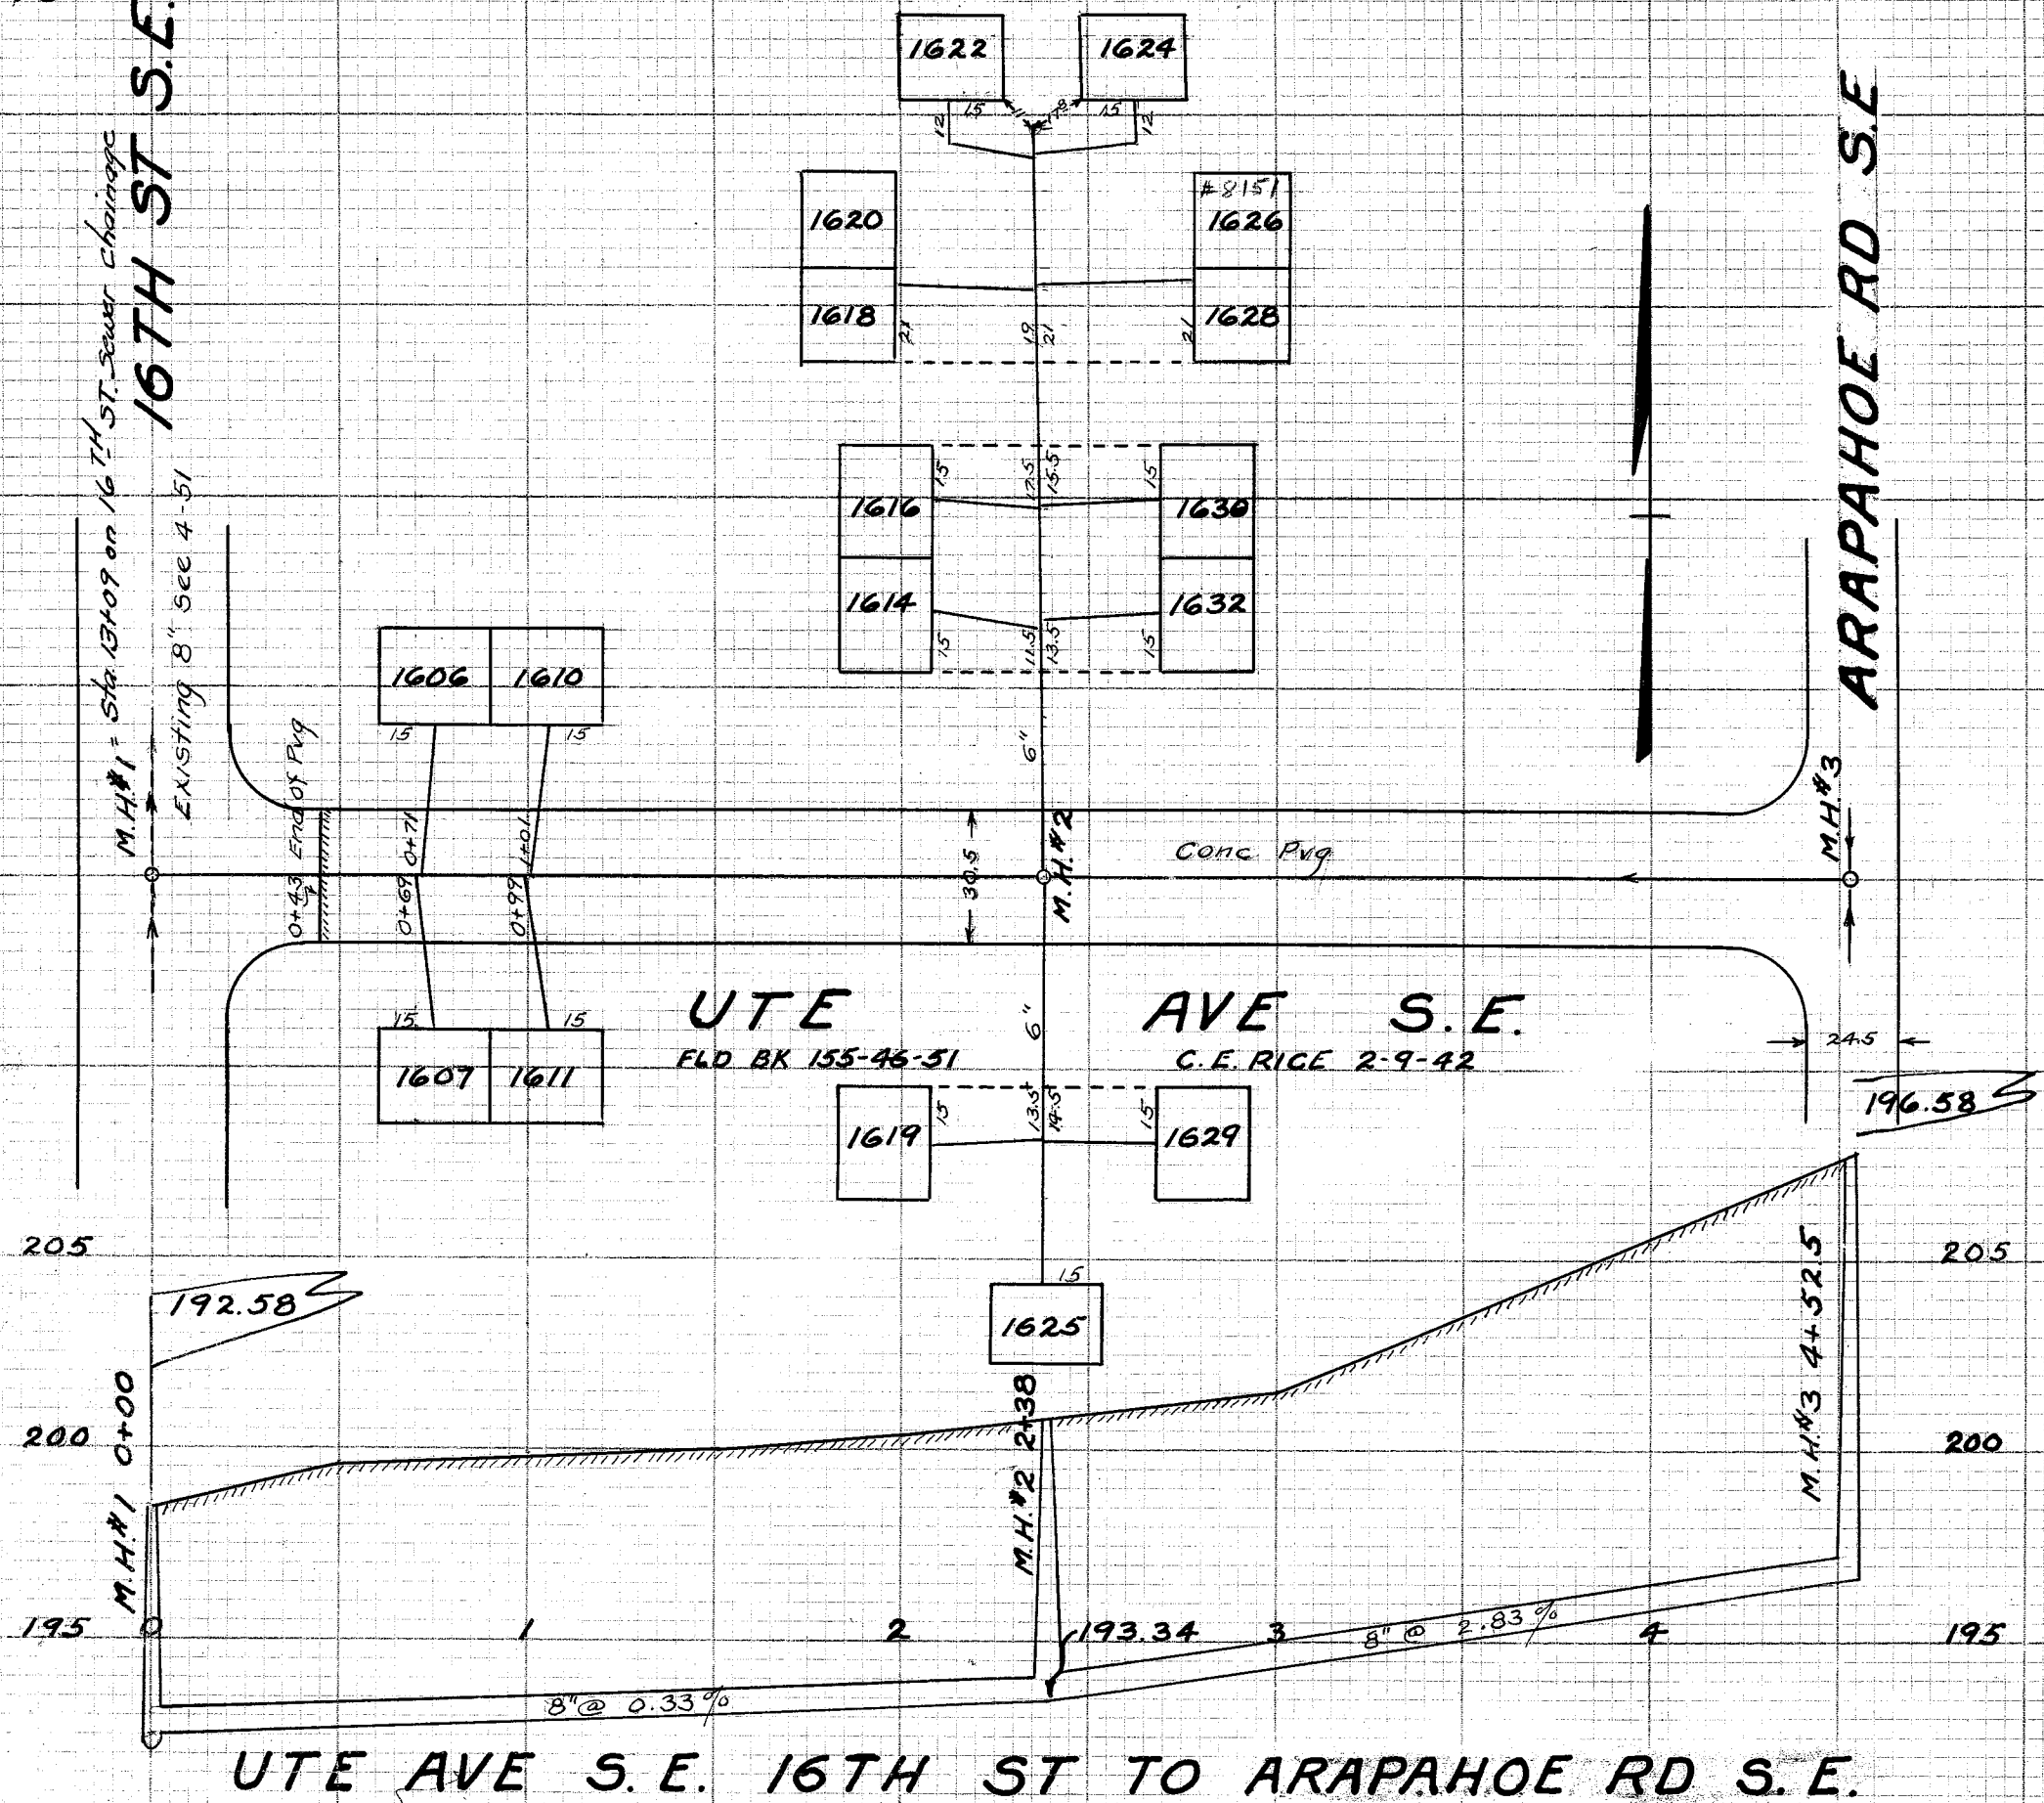

ARAPAHOE RD. S.E. UTE AVE TO OSAGE AVE S.E.