


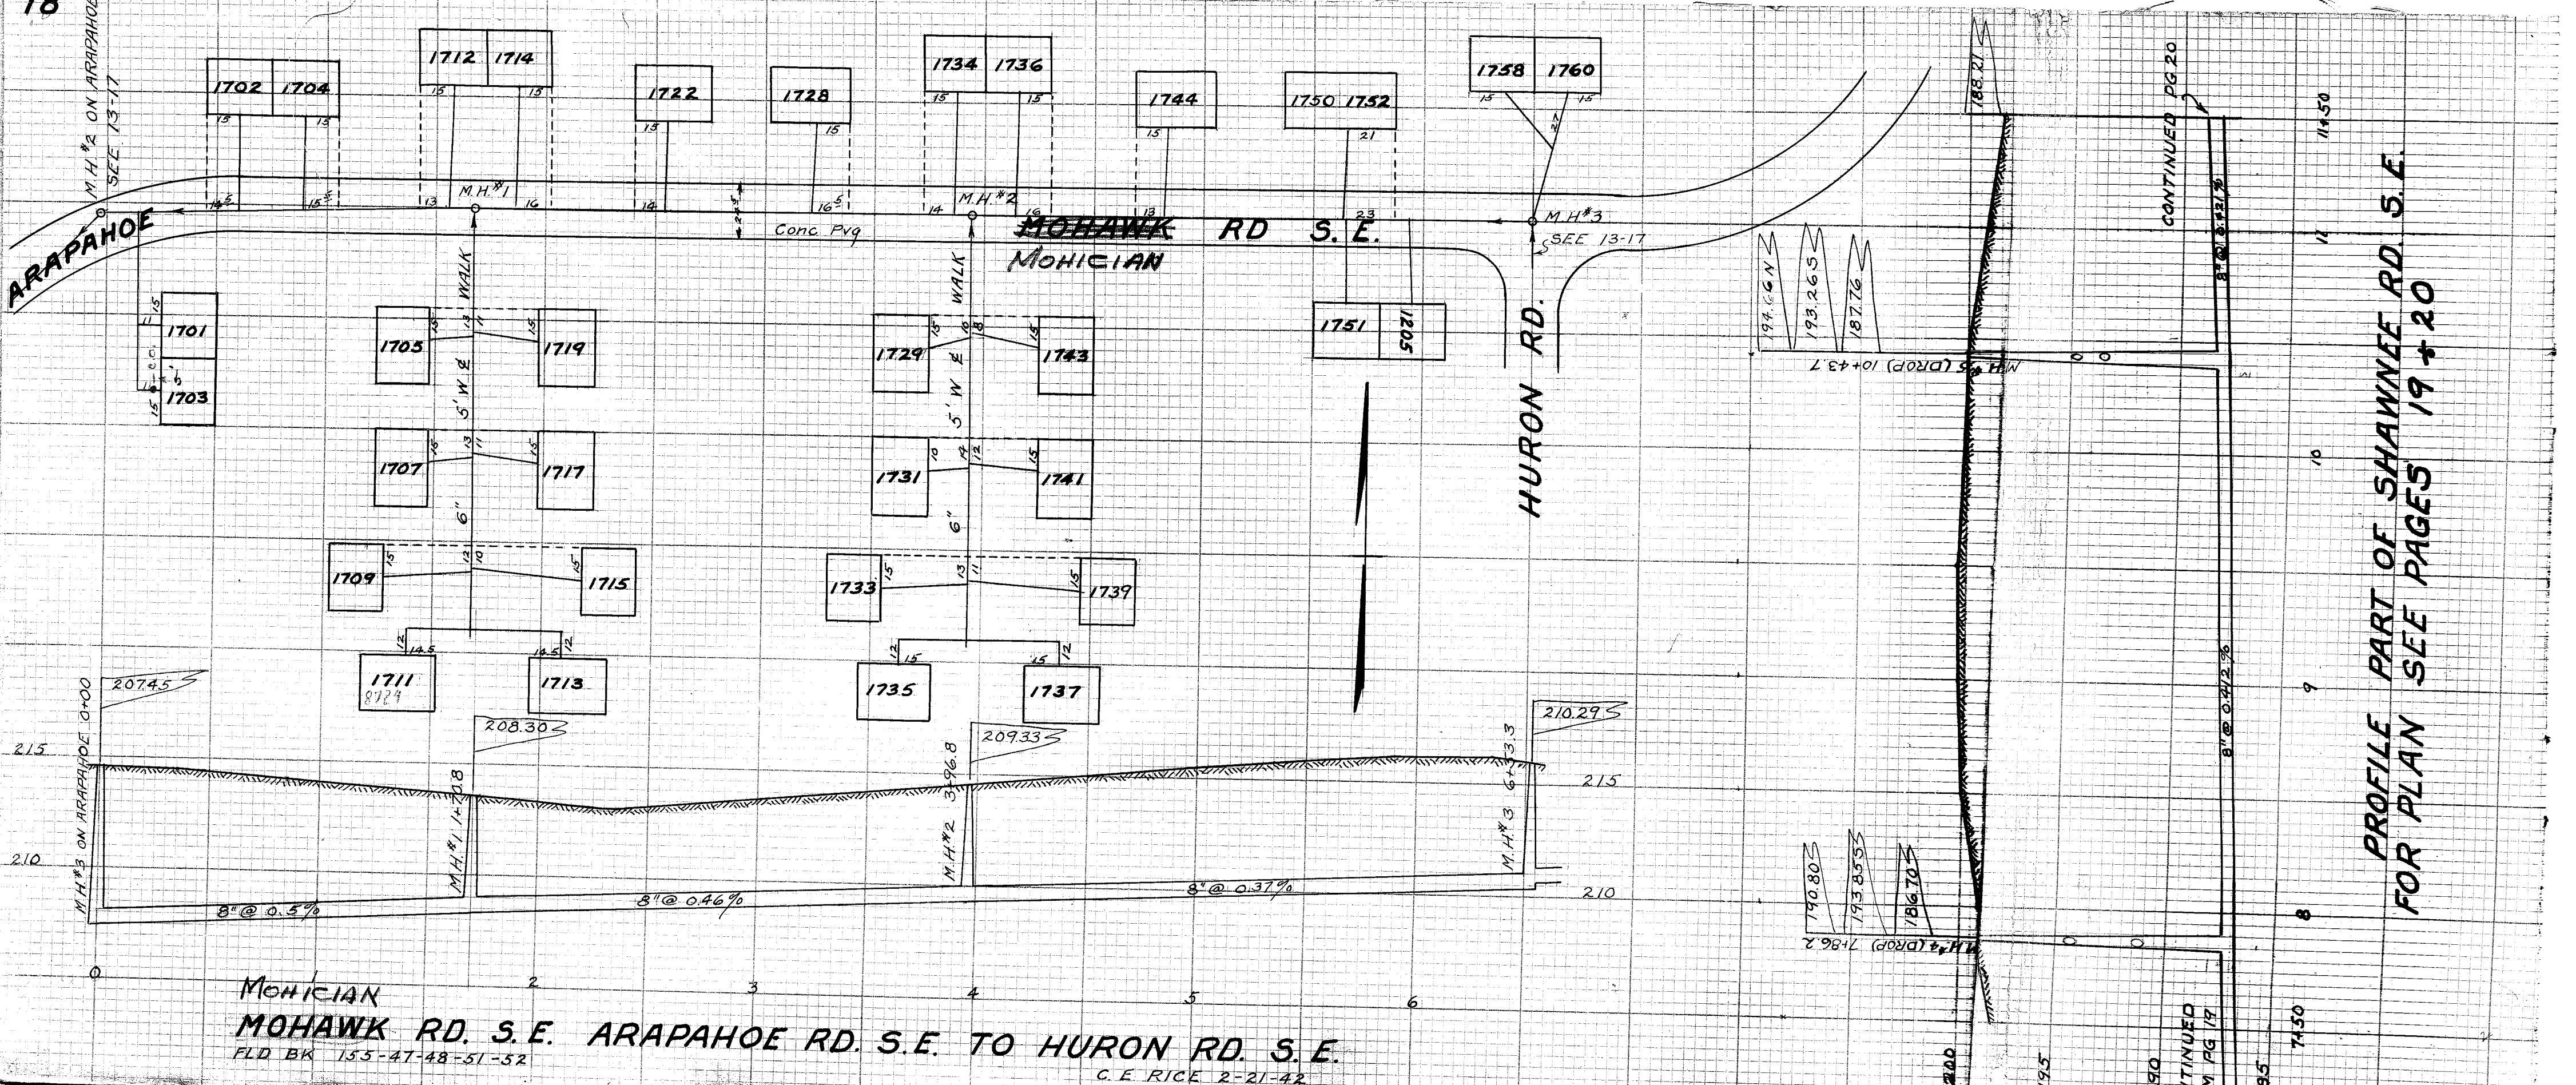

PROFILE PART OF SHAWNEE RD. S.E.
FOR PLAN SEE PAGES 19 + 20

MOHICIAN
MOHAWK RD. S.E. ARAPAHOE RD. S.E. TO HURON RD. S.E.
FLD BK 155-47-48-51-52
C.E. RICE 2-21-42