


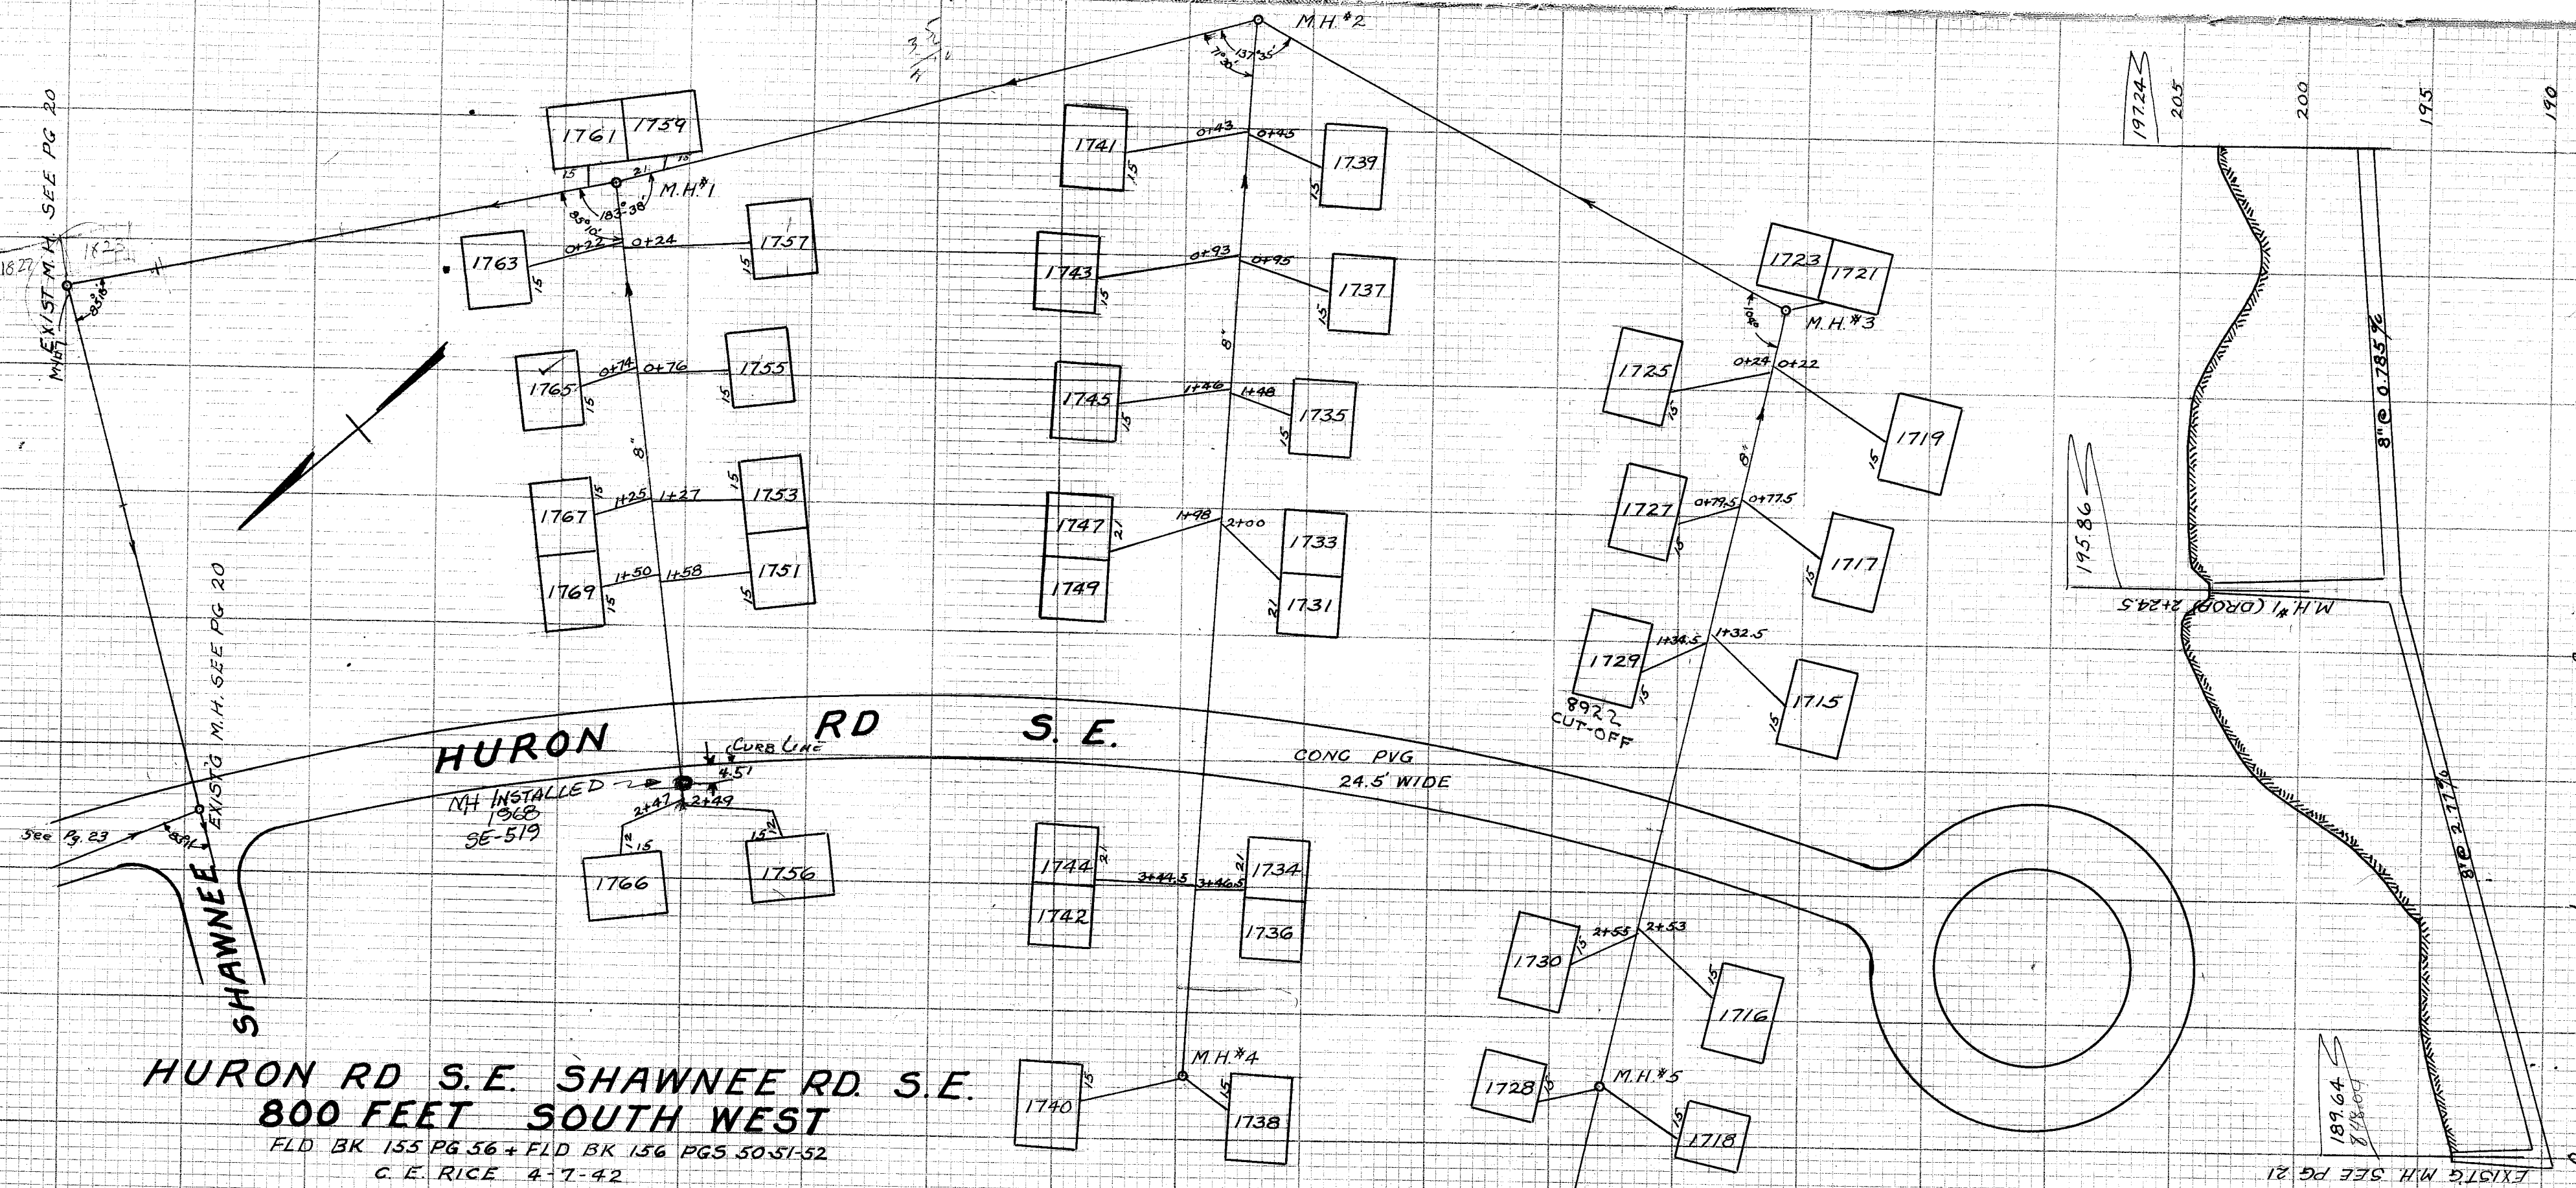

CONTINUED ON PAGE 22