
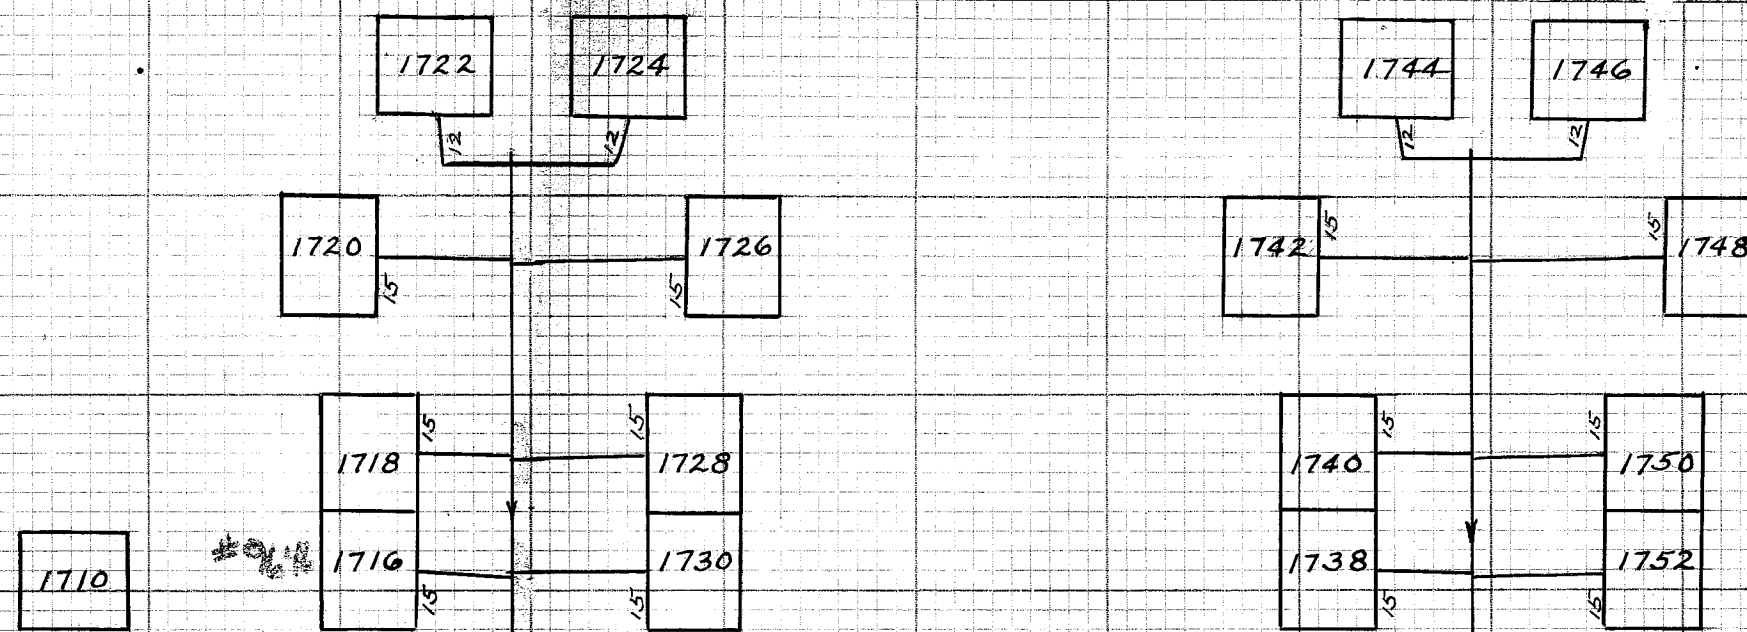



EXIST'G M.H. SEE PG 16
ARAPAHOE RD. S.E.

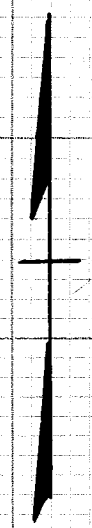

CONC PVG

OSAGE AVE. S.E. PARK.

8" SEWER 3' NO OF E ST.

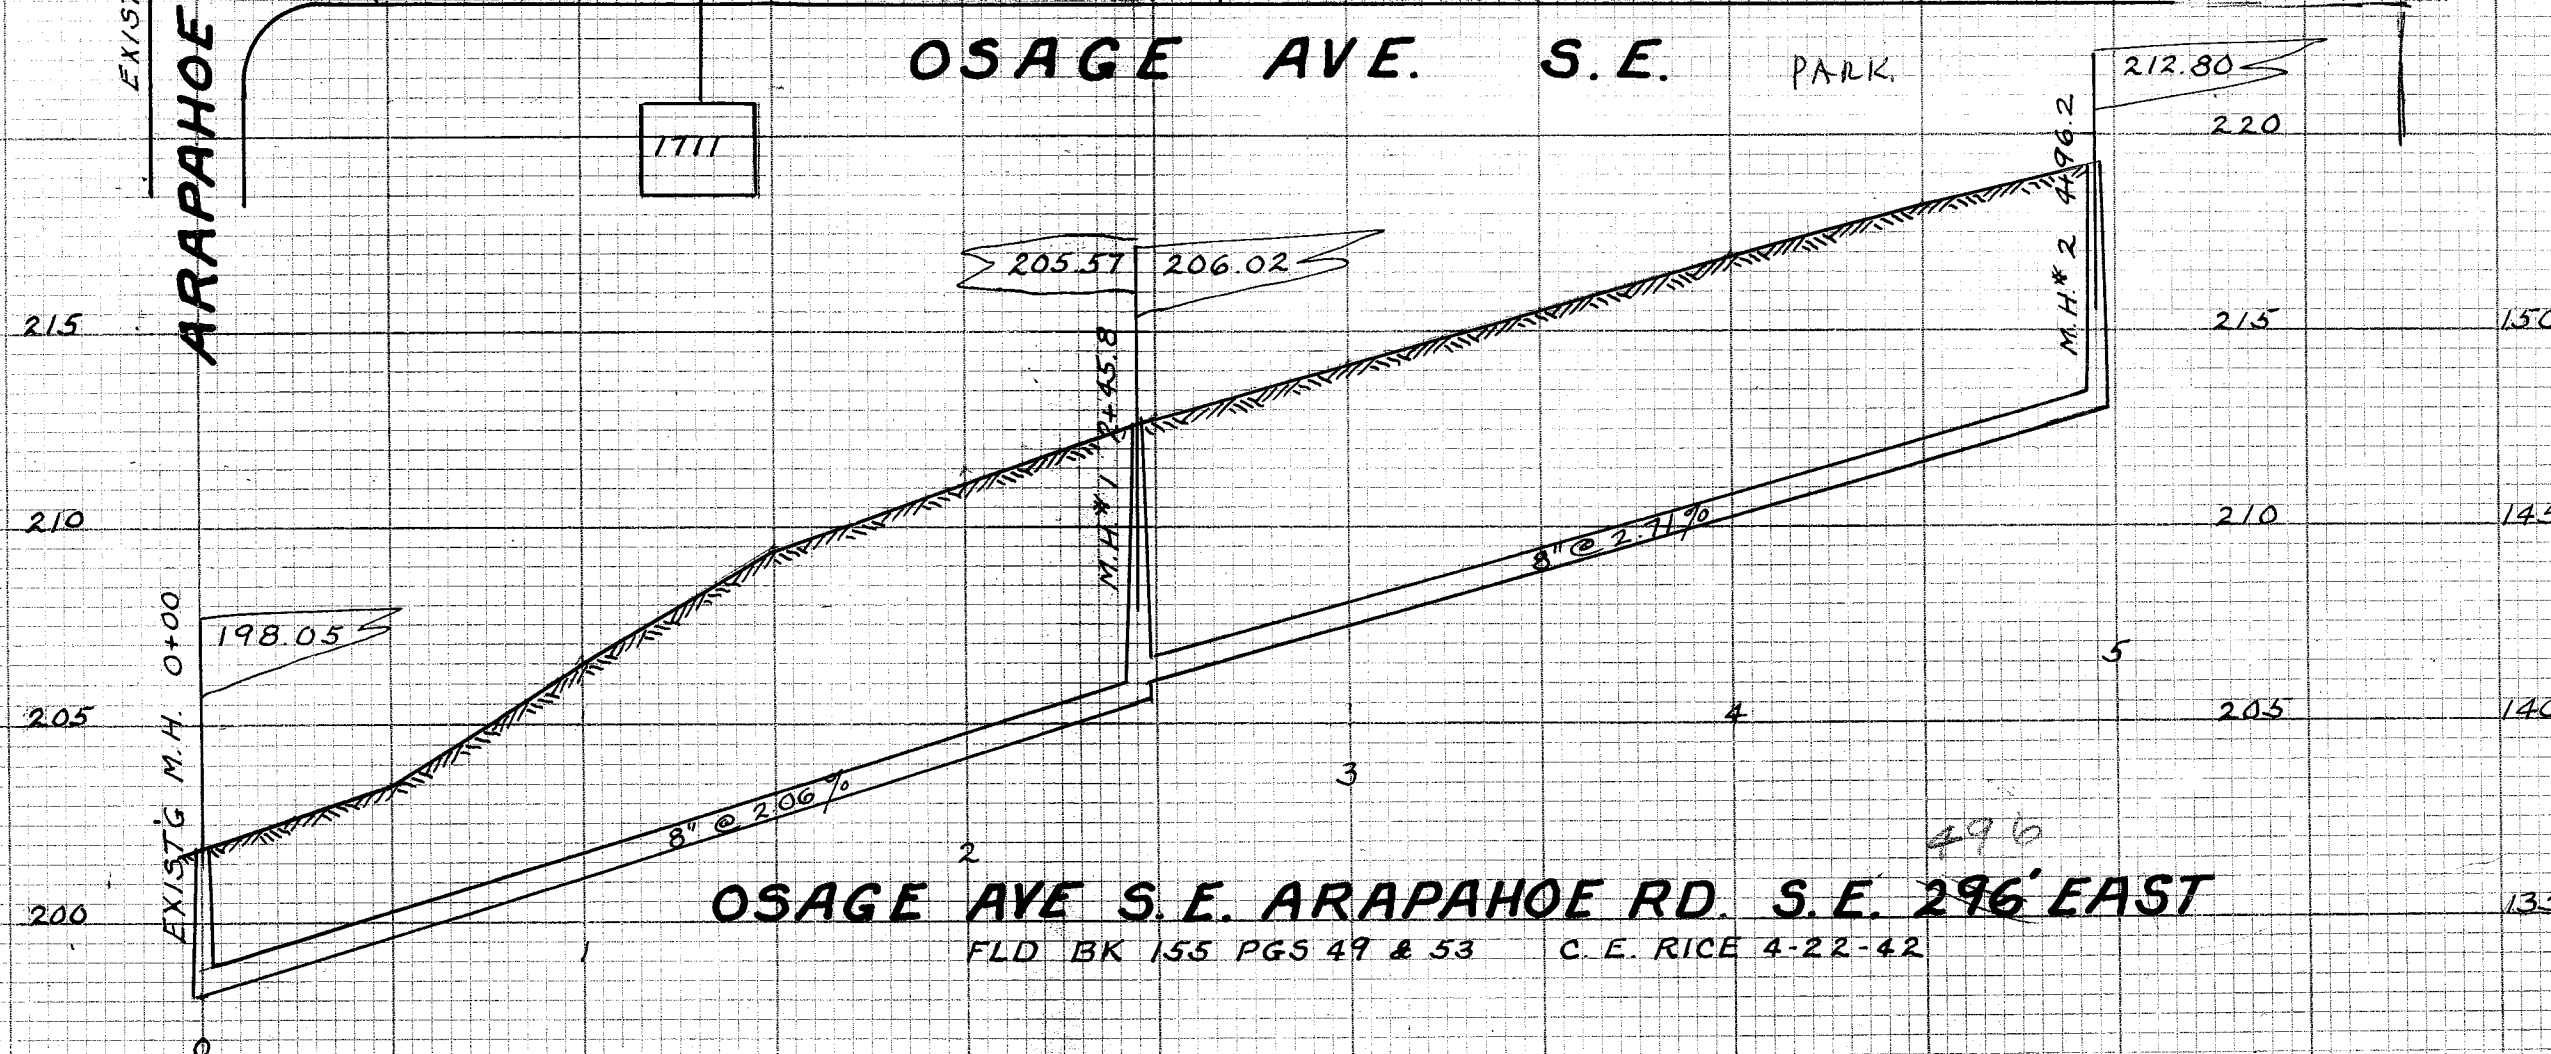

OSAGE AVE S.E. ARAPAHOE RD. S.E. 296' EAST

FLD BK 155 PGS 49 & 53 C.E. RICE 4-22-42

8" EXIST'G SEWER, BK 7-48
3RD ST. S.E. 45'

M.H. #2
0+38.5
0+36.5

5404
5403


165
165

M.H. #2
15'
40'
40'

Lot No. 5416 Per. No. 4694
5417 5418
5419
5420
4866
3+06.3
3+04.4
6767

ST S.E.
13TH

25

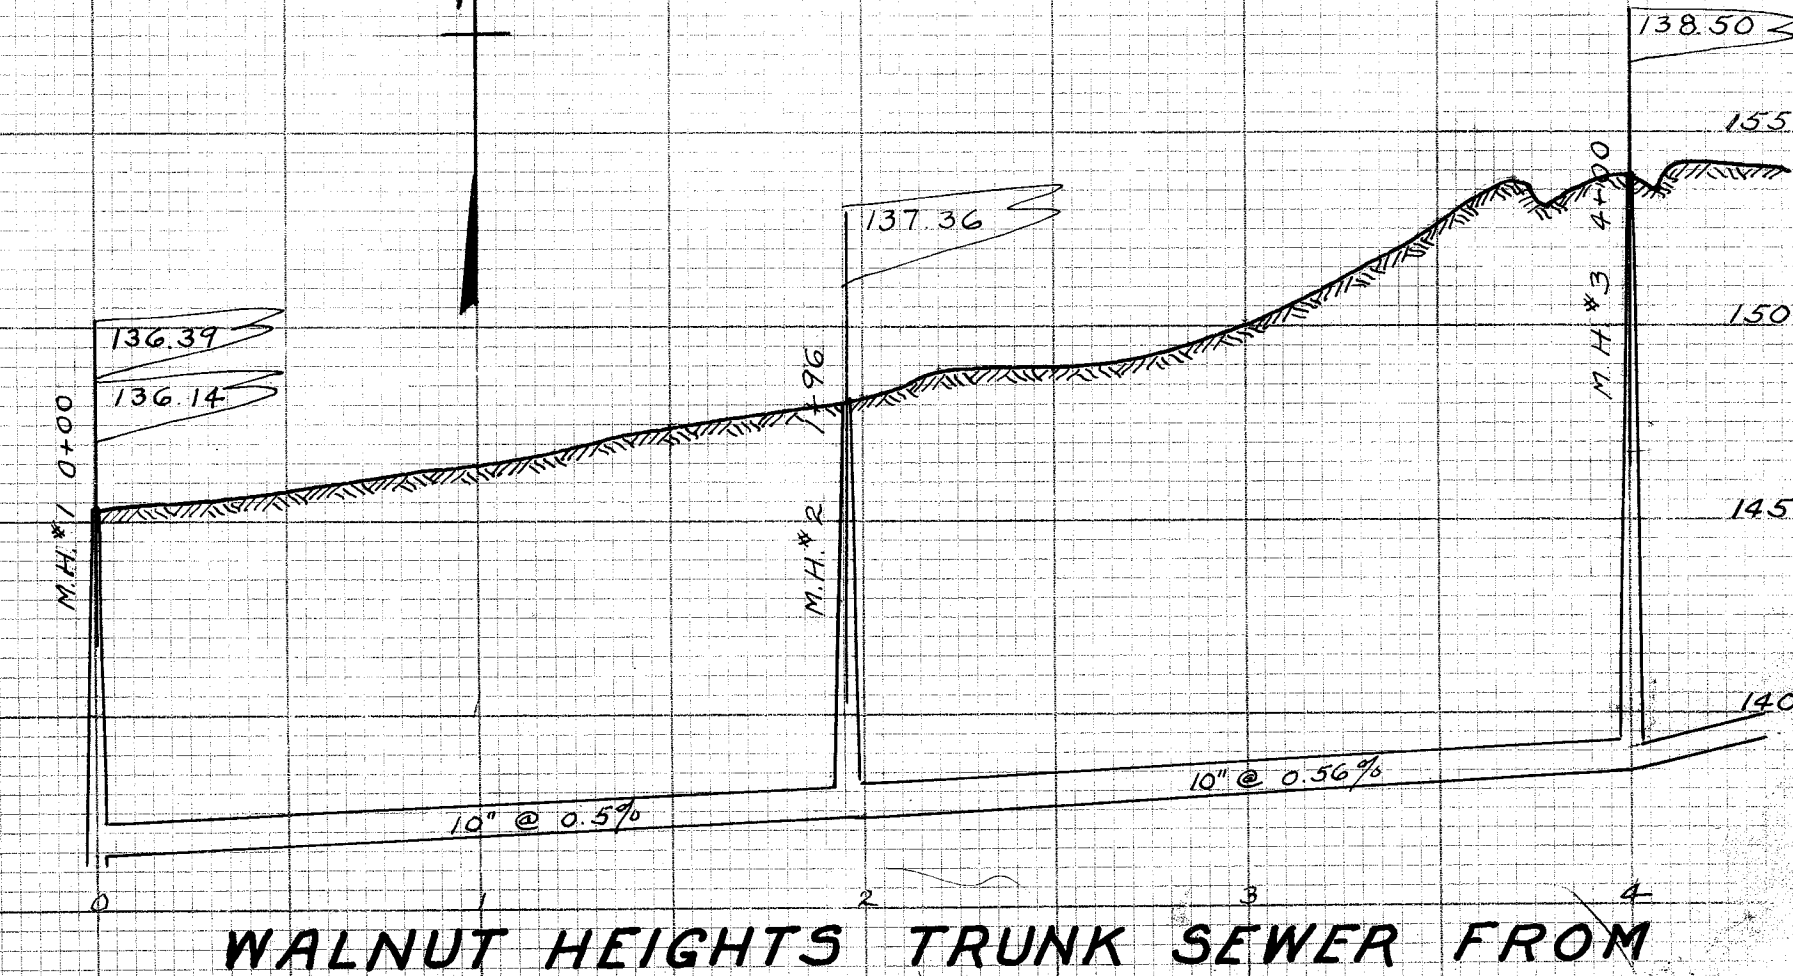

WALNUT HEIGHTS TRUNK SEWER FROM