



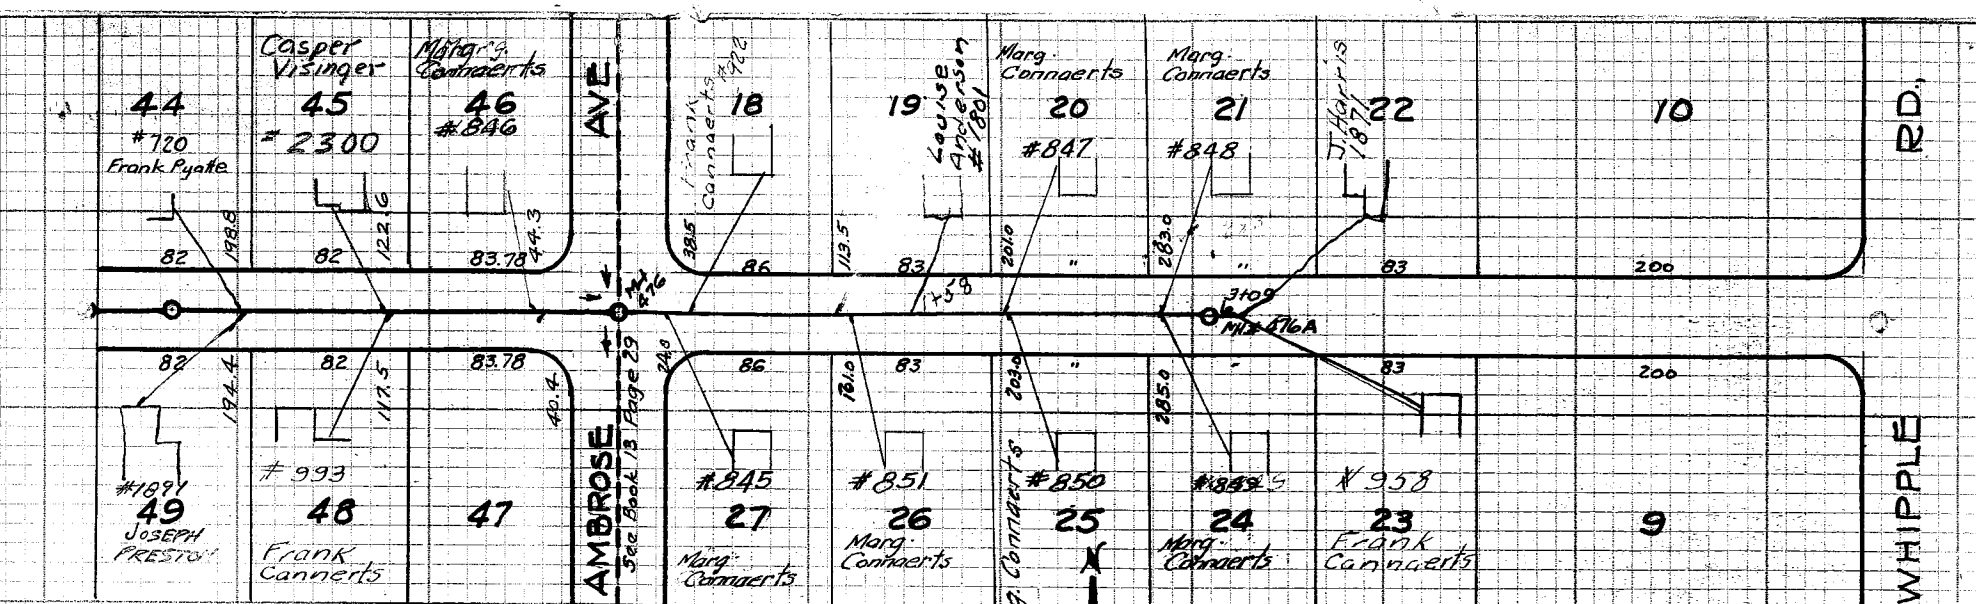

EDISON AVE
 Plotted by Geo. C. Wallace July 10 1942
 Wye Measurements, Field Book 162, Page 1
 Reedurhan - Genoa

EMMA PL.
 Plotted by G.C. Wallace, 7-11-42
 Wye Measurements M# 476 W 162-51
 Reedurhan - Genoa

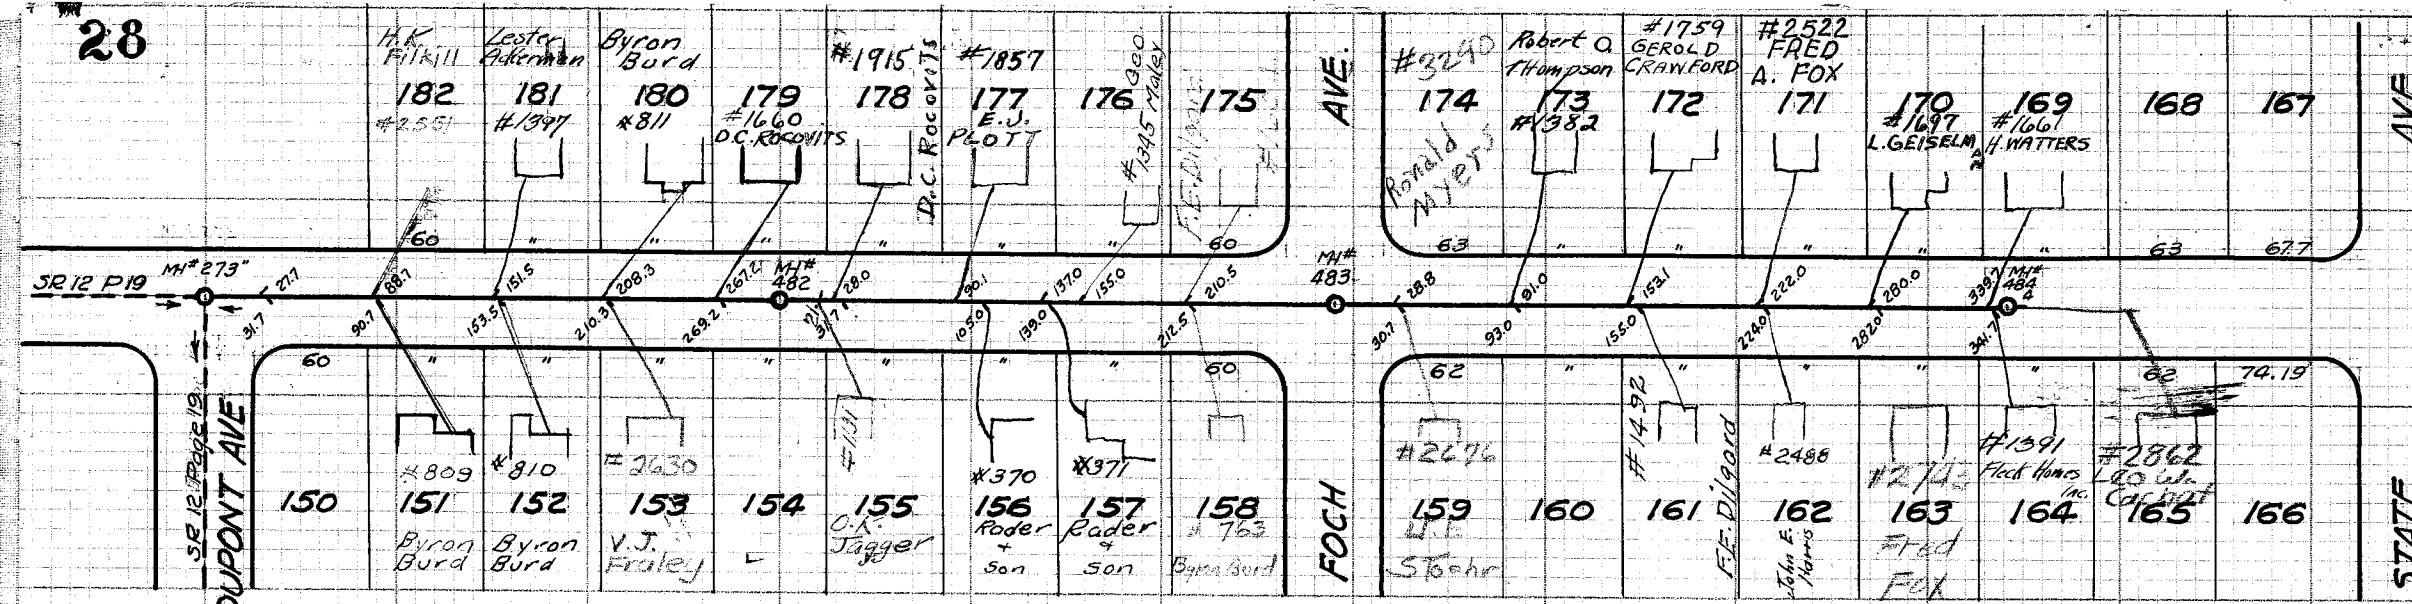