


CRESCENT GARDENS

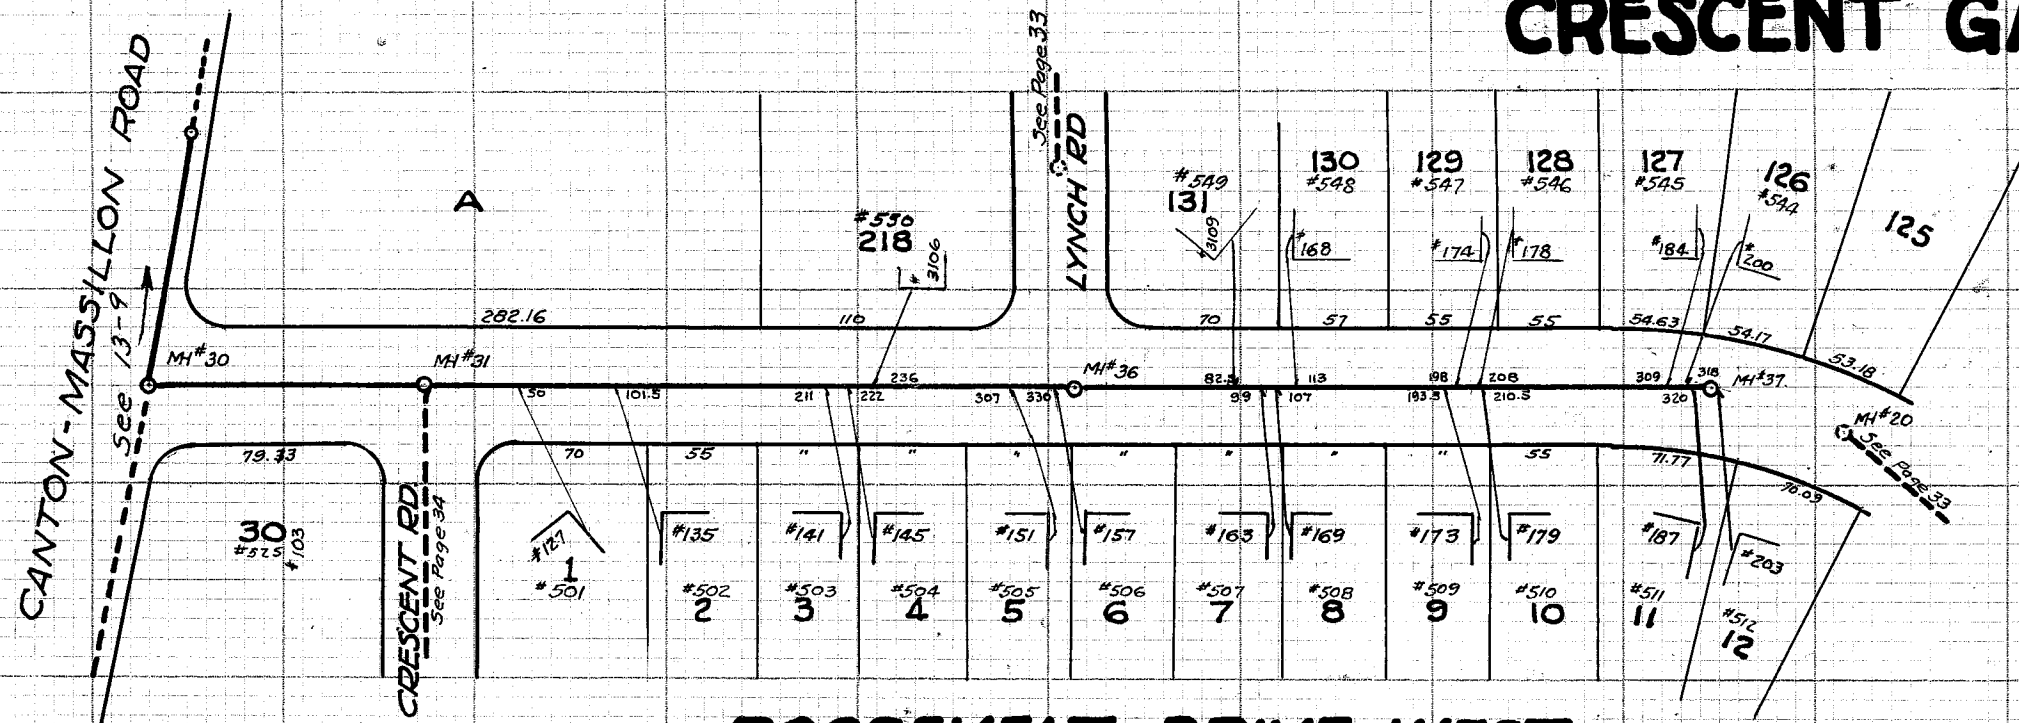

ROOSEVELT DRIVE WEST

Insp. Record # 203, Pages 3 & 6
Final Meas. Book #147, Page 62 ~ Book #161, Pages 10-11

BM: Hyd. NW Cor. Roosevelt & West & Crescent Road Elev. 1112.10
Hyd. West side Roosevelt between Hse #169 & #173 Elev. 1117.60

