



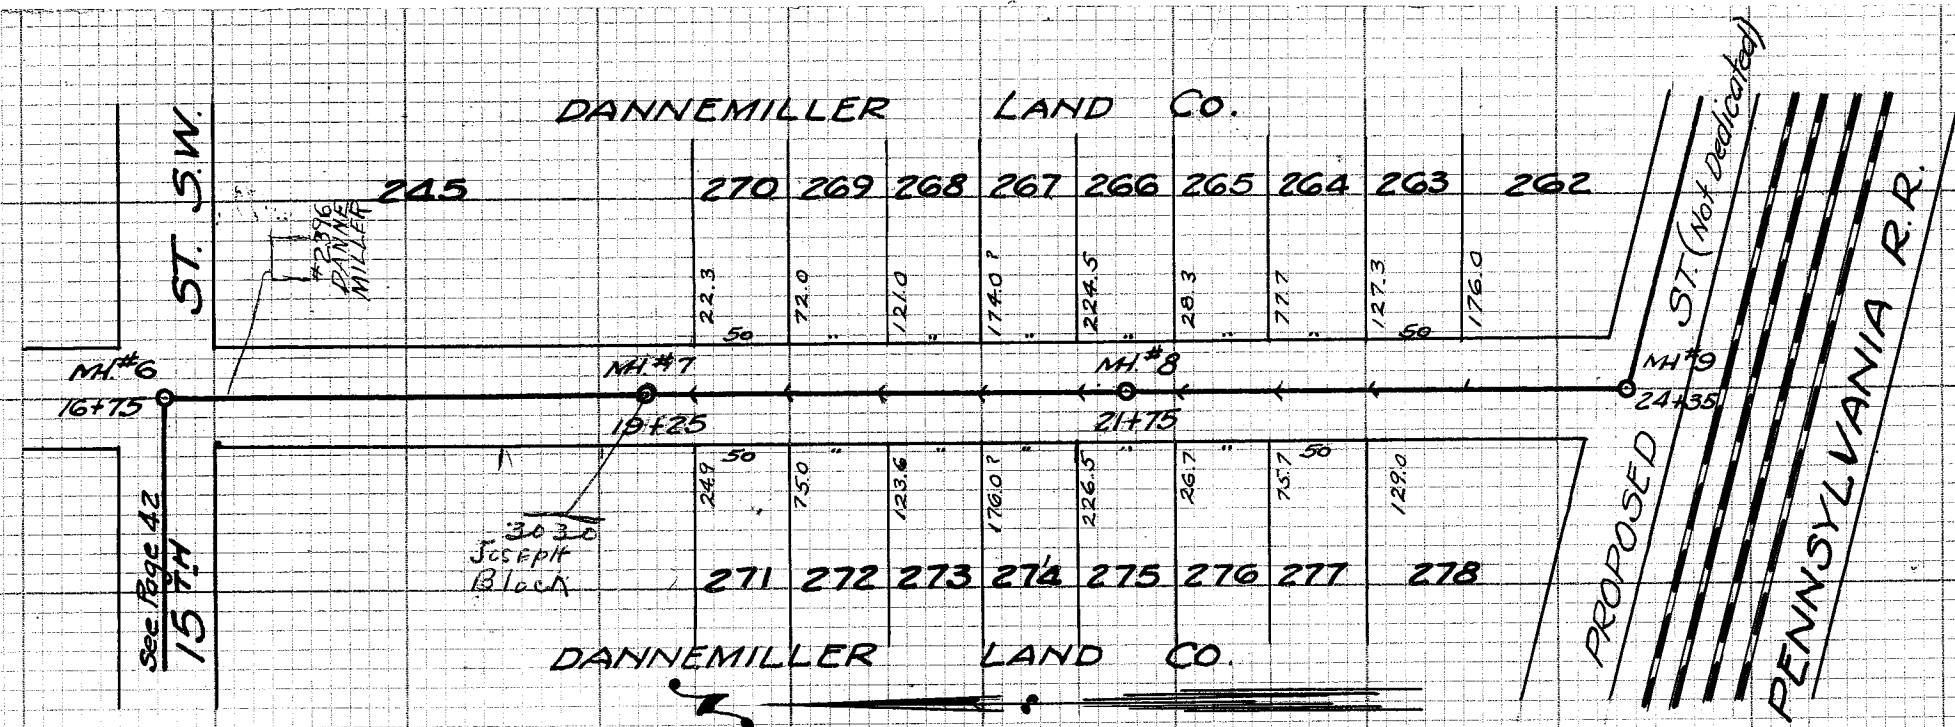

BERGOLD AVE. S.W. Reedurban - Genoa
 Plotted January 21, 1943 by H.P. Per.
 Wye Measurements 162-53

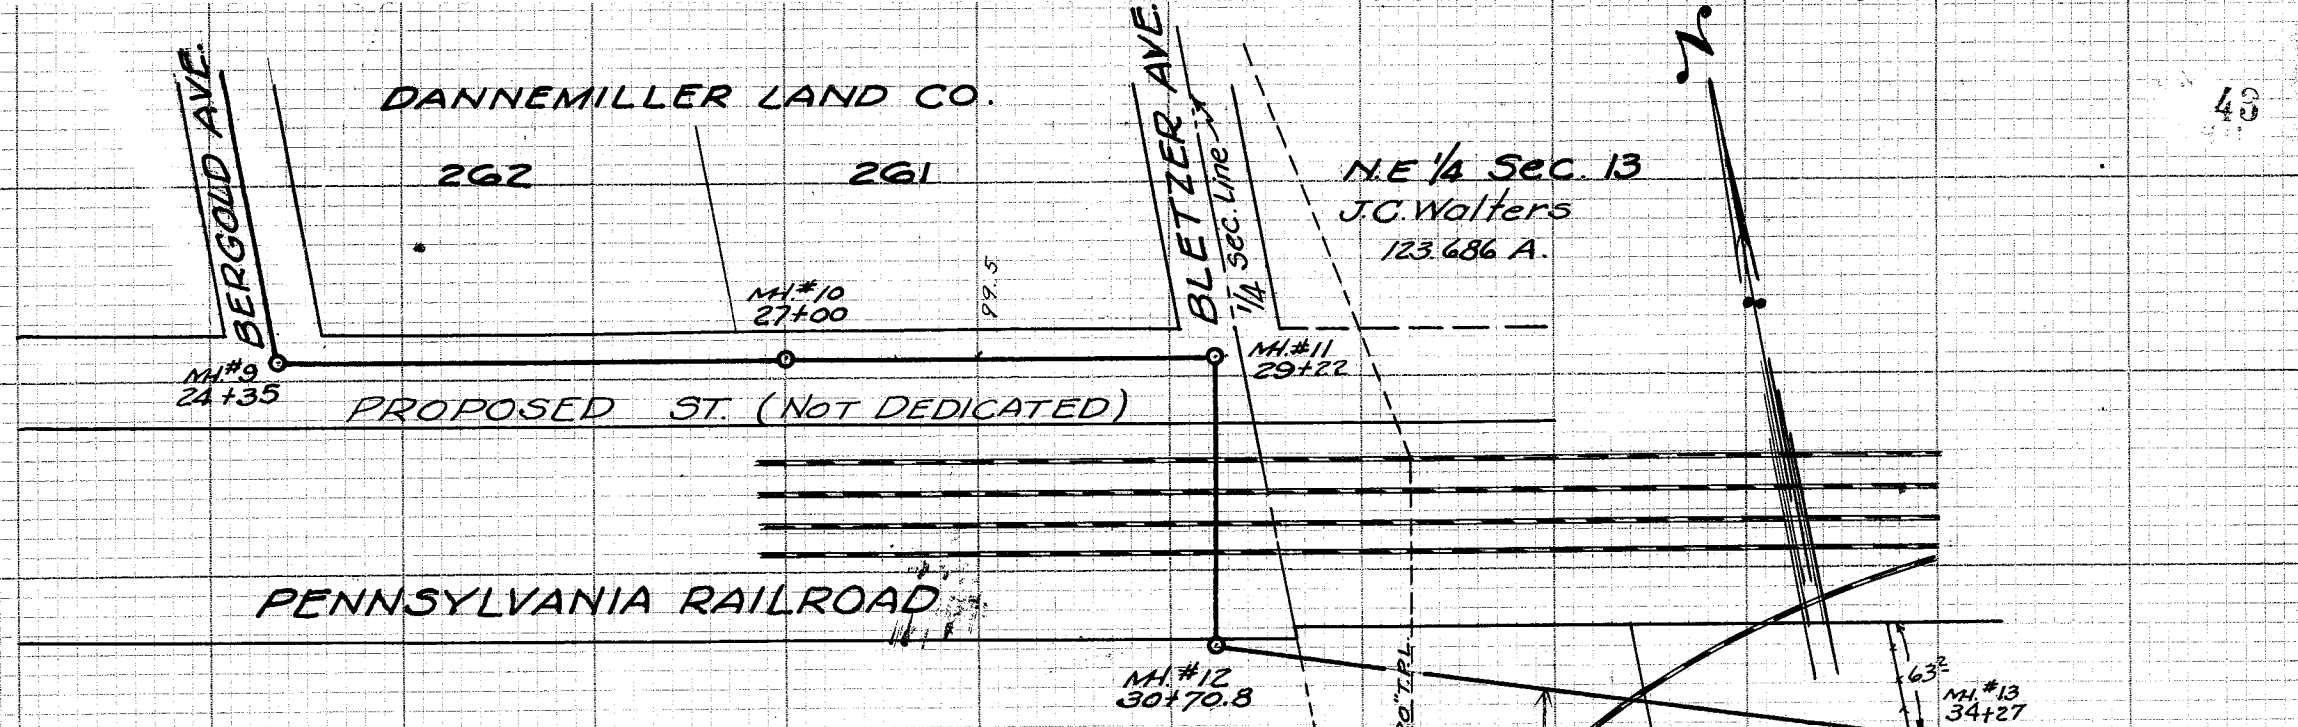

Plotted January 21, 1943 by H.P. Per.
 Wye Measurements 162-53
 Reedurban - Genoa

