


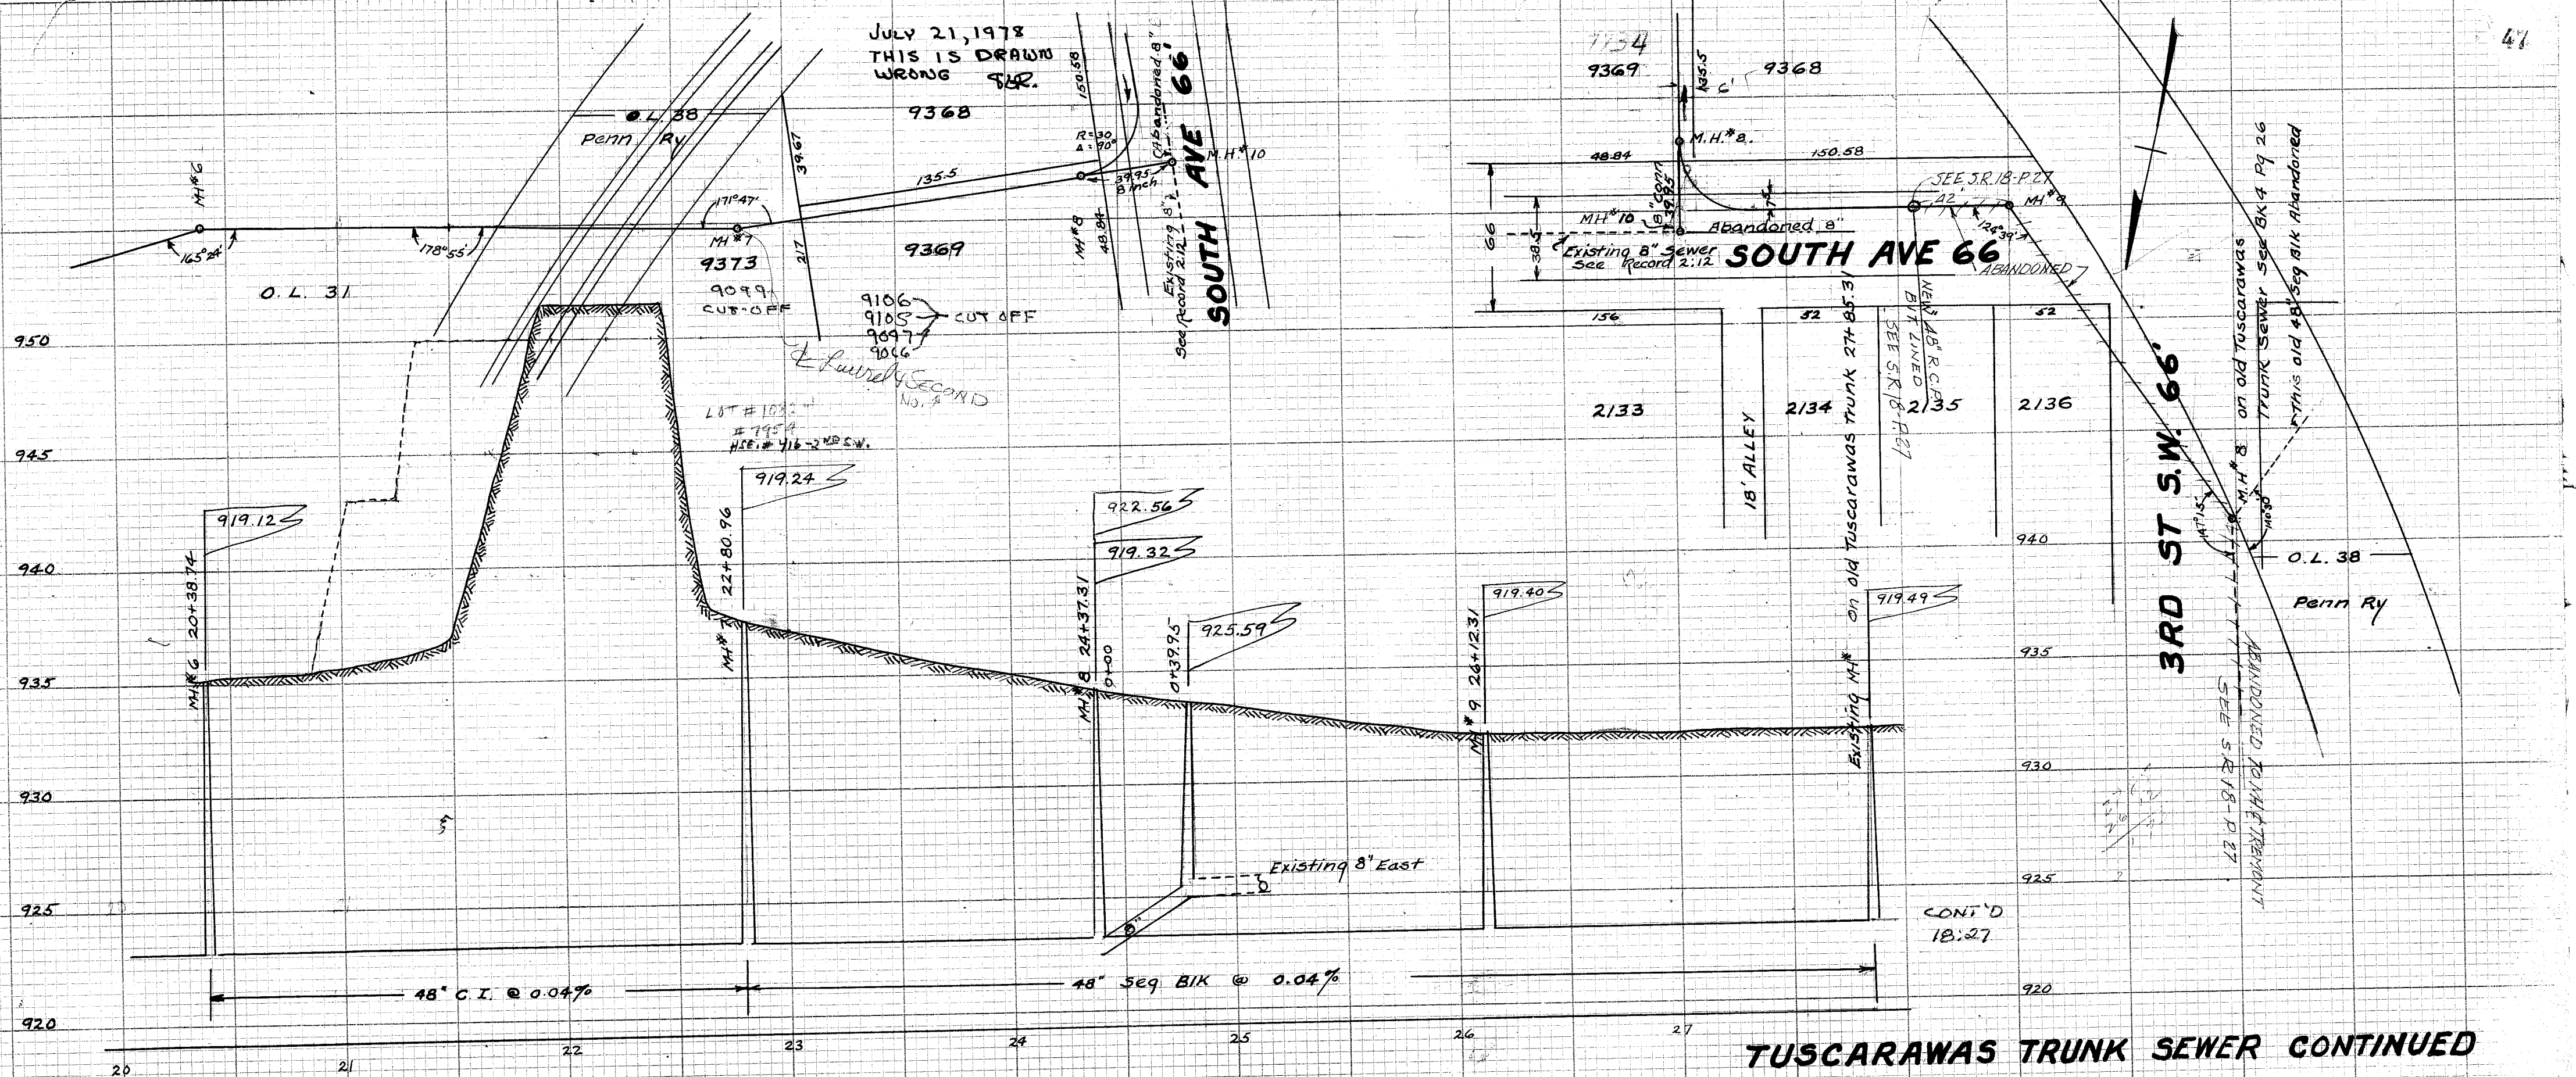

TUSCARAWAS TRUNK SEWER CONTINUED