



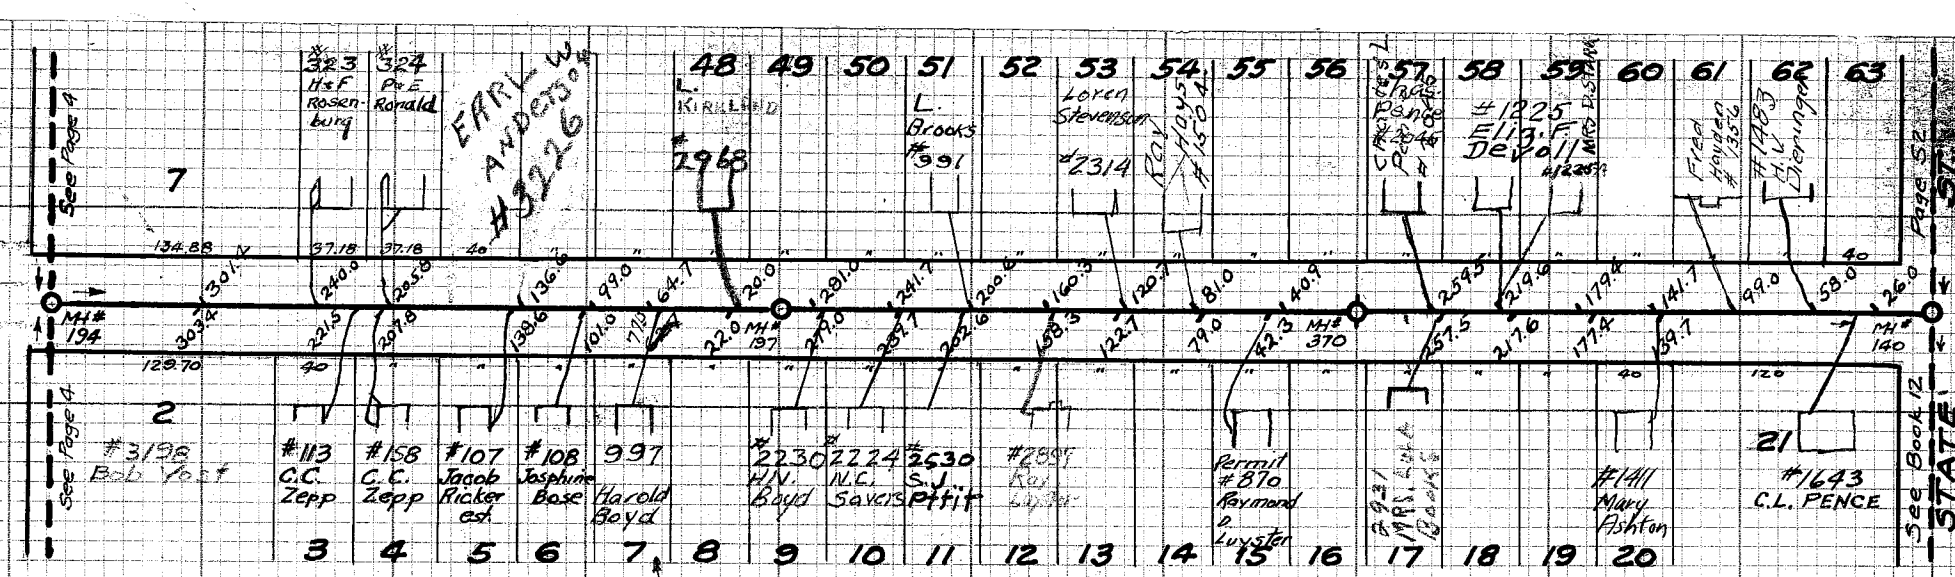

GENOA RD 40°
 Plotted by Geo. C. Wallace 10-30-41
 Wye Measurements 162-43
 Reedurban - Genoa

AVIS AVE 50°
 Plotted by Geo. C. Wallace October 30 1941
 Wye Measurements 162-47-48
 Reedurban - Genoa

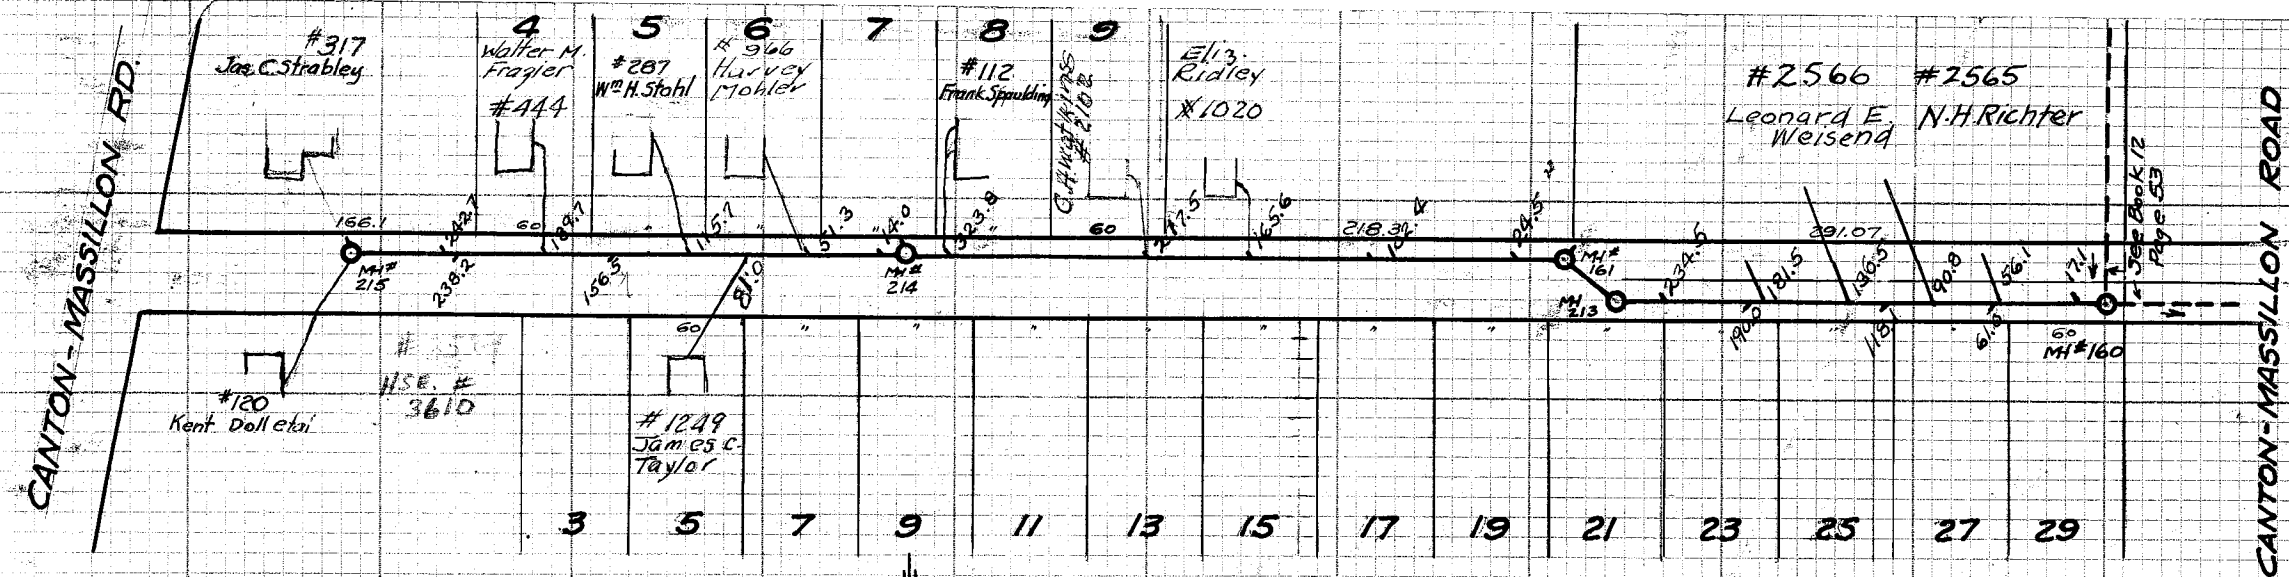