

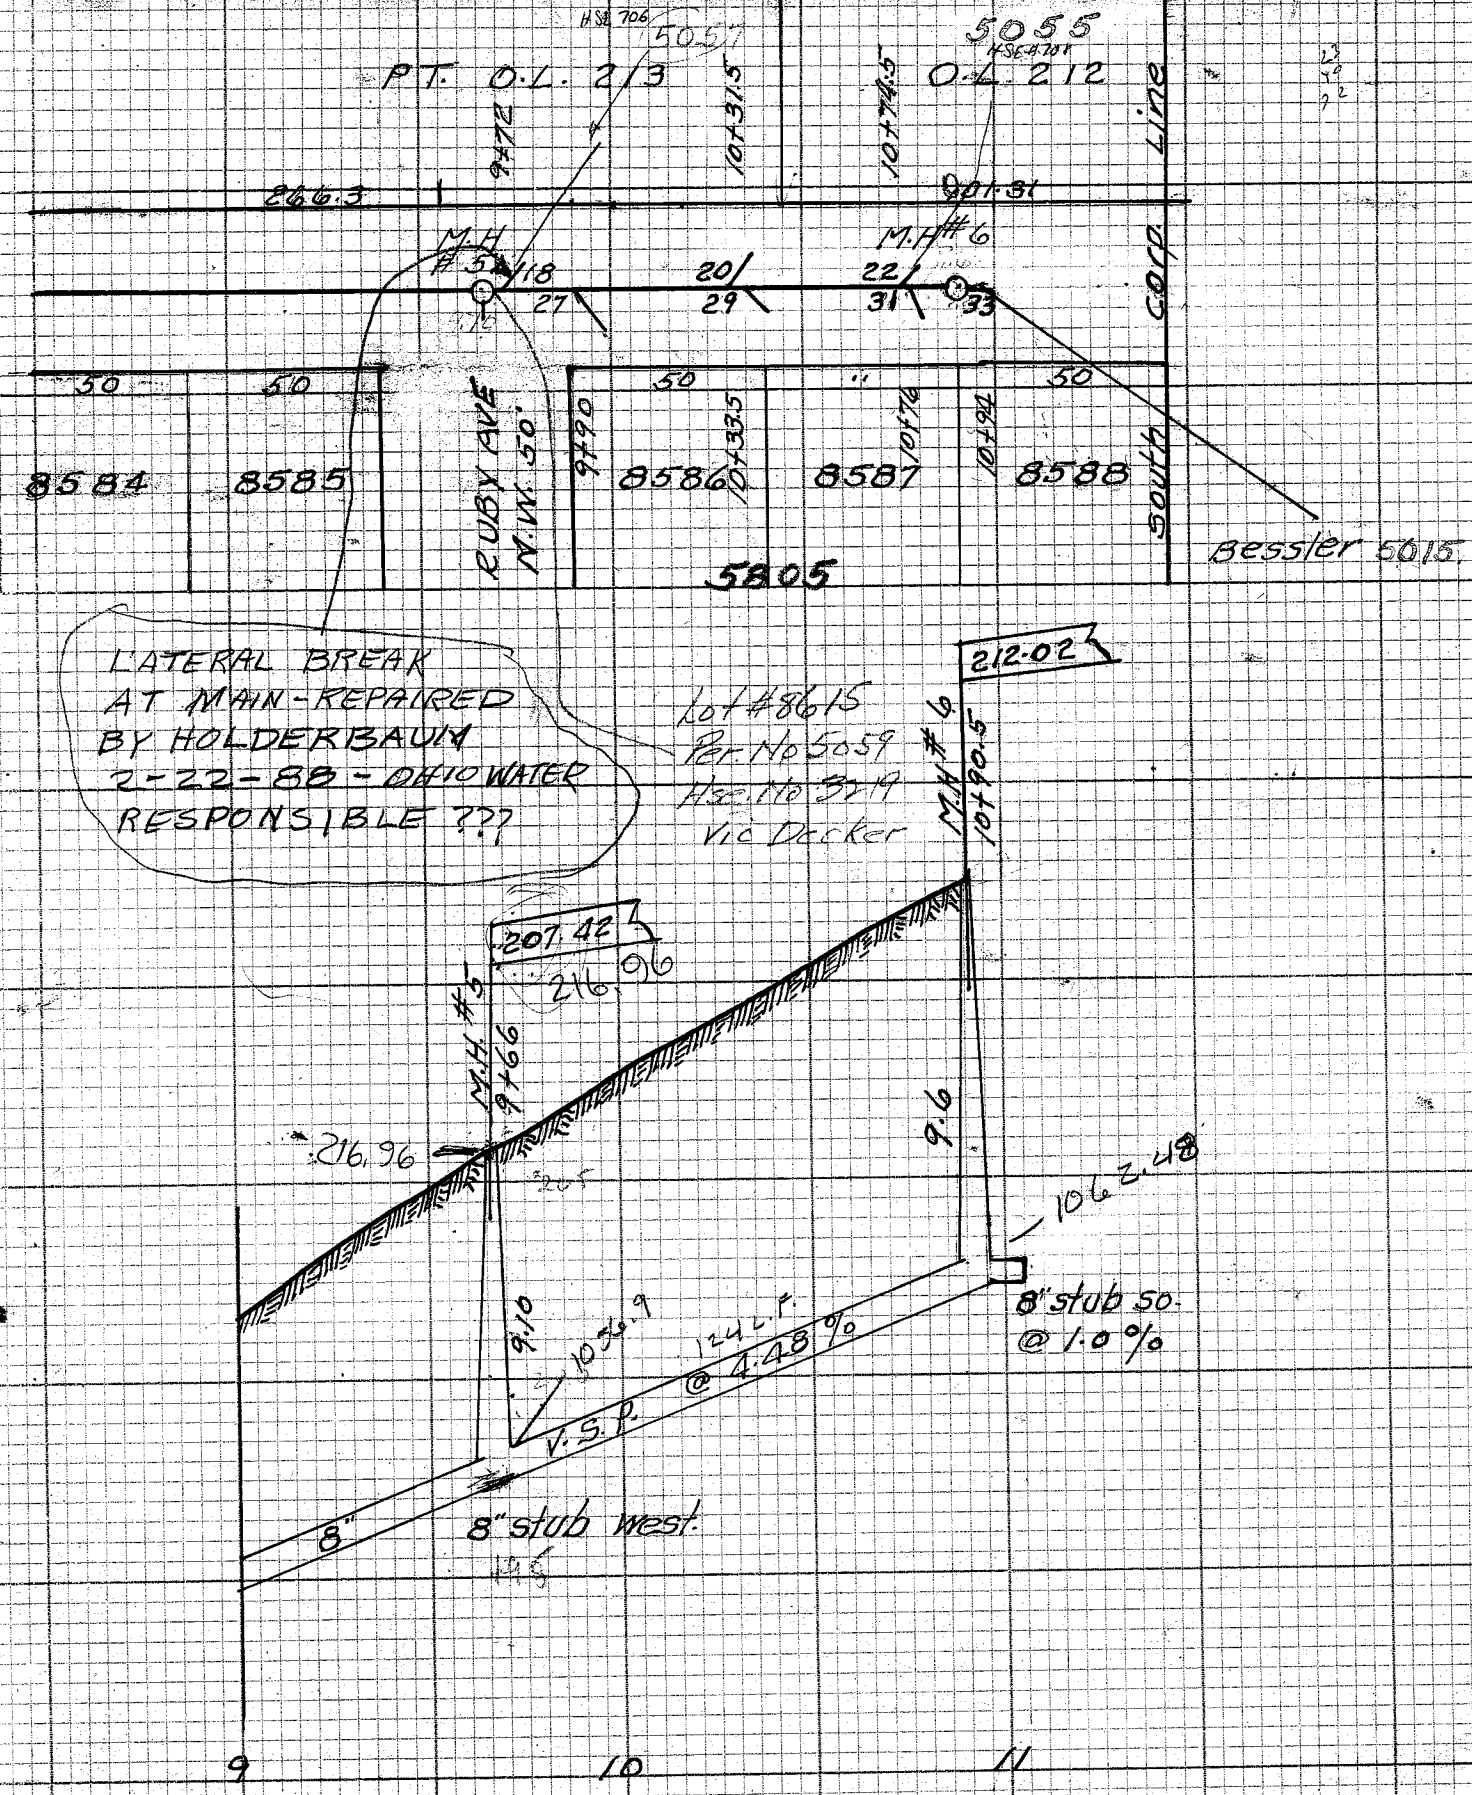


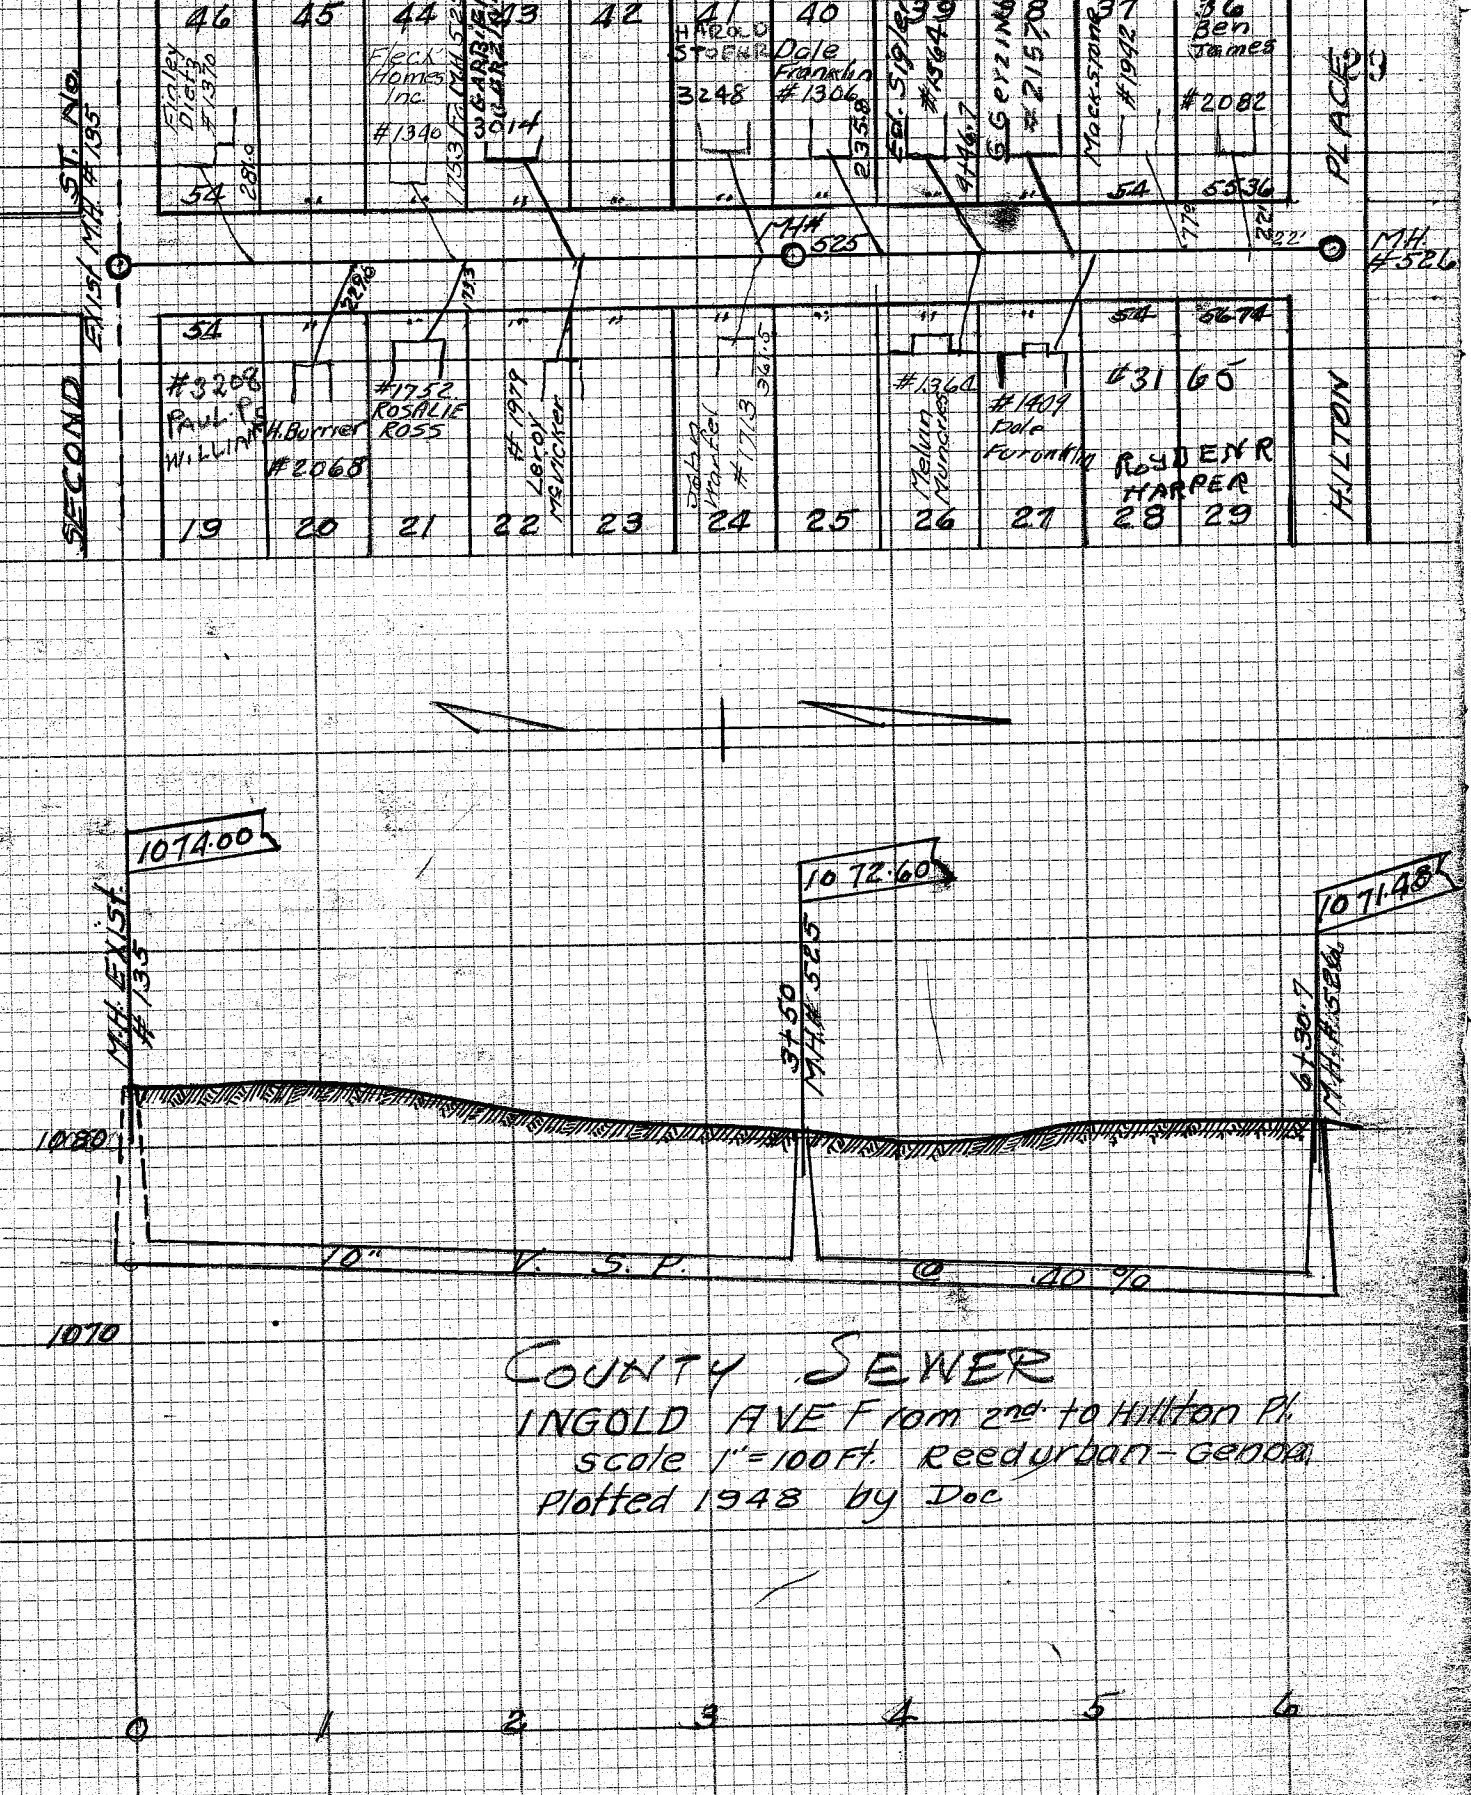

LATERAL & WYE RECORD 32nd ST NW SOUTH OF LINCOLN WAY NW

LAT	LOT NO	SIDE	DPH	X	STATION	REMARKS
M.H.			12.50		0+00	M.H. EXIST. North Side L.W. NW.
M.H.	#1		9.85		0+66.5	
	1	O.L. 211	W		1+51	
	2	10227	E		1+53	
M.H.	#2		5.55		2+35	
	4	O.L. 214	E		2+41	
	3	O.L. 211	W		2+43	
	6	O.L. 214	E		2+99	
	5	O.L. 211	W		3+10	
	7	O.L. 209	W		3+77	
	8	O.L. 213	E		4+08	
	9	O.L. 209	W		4+25	
M.H.	#3		7.57		4+29	
	11	O.L. 209	W		4+75	
	10	O.L. 213	E		4+87	
	13	O.L. 209	W		5+33	
M.H.	#4		8.8		6+15	
	12	O.L. 213	E		6+39	
	15	8580	W		6+48	
	17	8581	W		7+01	
	19	8582	W		7+46	
	21	8583	W		7+98	
	23	8584	W		8+15	
	14	O.L. 213	E		8+32	
	25	8585	W		8+87	
	16	O.L. 213	E		8+89	
M.H.	#5		9.10		9+66	
	18	O.L. 213	E		9+77	
	27	8586	W		9+90	
	20	O.L. 212	E		10+31.5	
	29	8587	W		10+33.5	
	22	O.L. 212	E		10+74.5	
	31	8588	W		10+76	
M.H.	#6		9.6		10+90.5	
	33				10+94	Bessler outside corp.

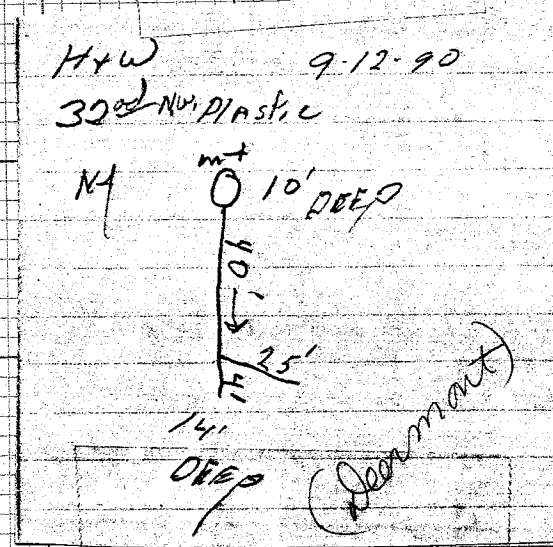

COUNTY SEWER
INGOLD AVE From 2nd to Hillton Pl.
scale 1"=100ft. Reedurban-Genna
Plotted 1948 by Doc