


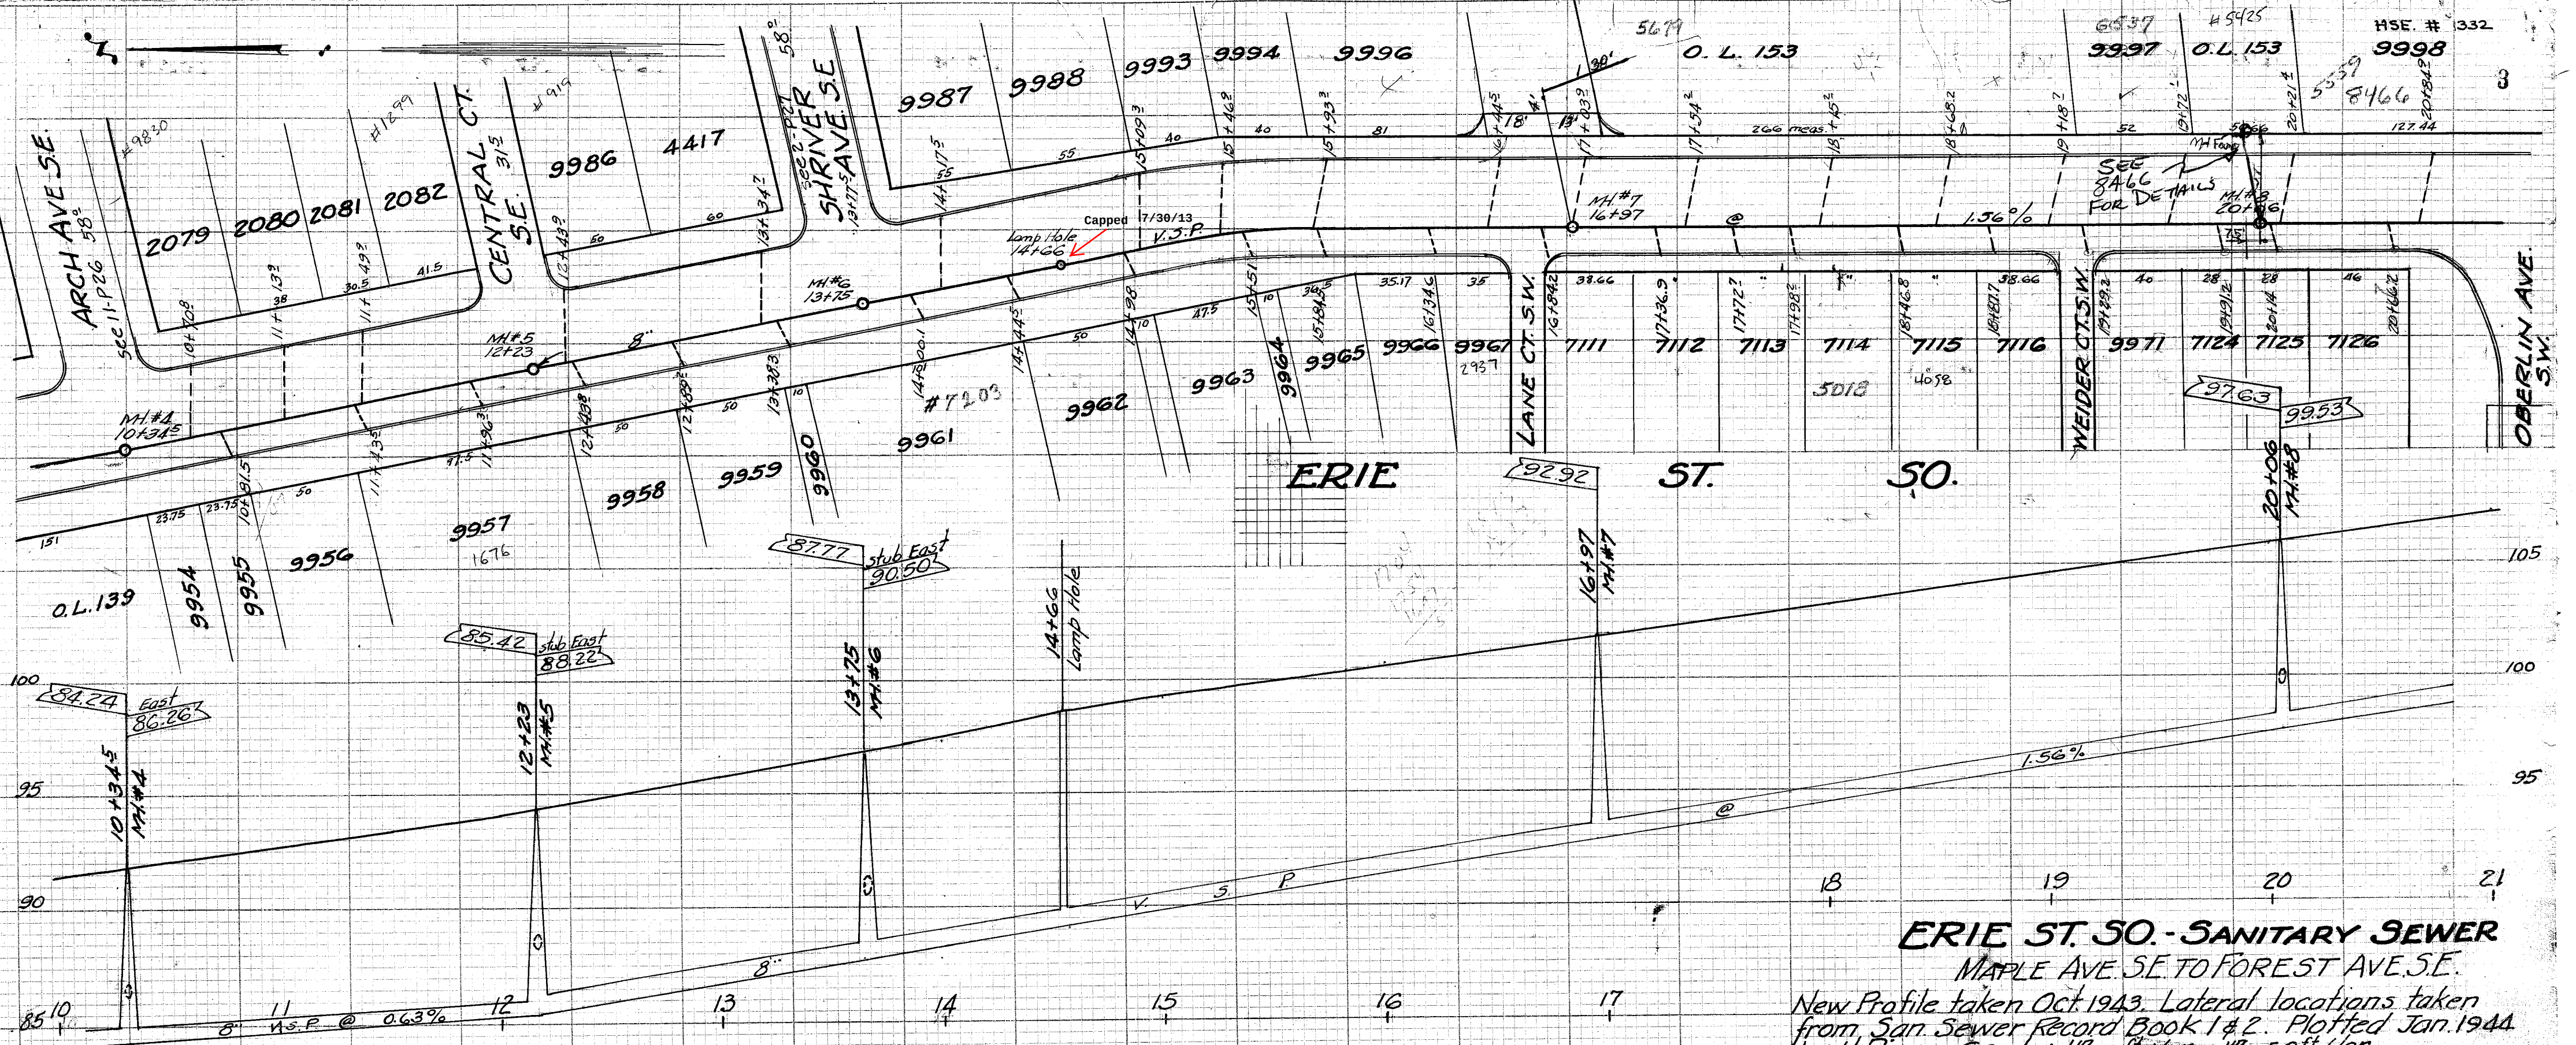

ERIE ST. SO. - SANITARY SEWER **MAPLE AVE. SE TO FOREST AVE. SE.**

New Profile taken Oct. 1943. Lateral locations taken from San Sewer Record Book 1 & 2. Plotted Jan. 1944 by H. Piper. Scale: 1" = 5' Ver. - 1" = 50' Hor. Profile Notes - N.B. 163 - P. 43-46.