



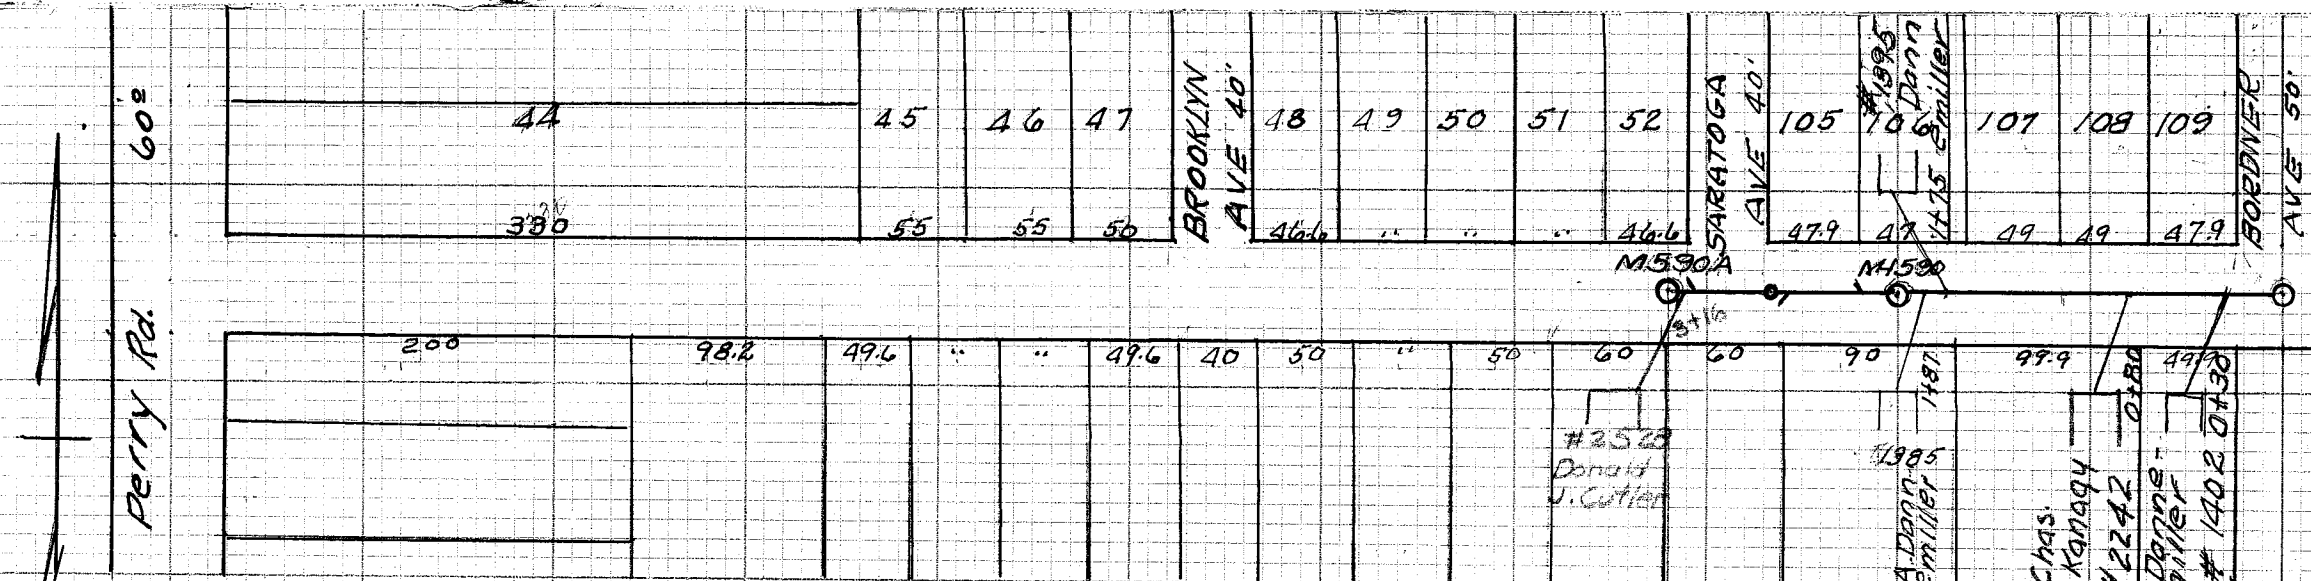

15TH ST. S.W. 50'
scale 1"=10' ver. 1"=100' HOR.
reedurban - Genoa
Plotted 1948 by DRC.

COUNTY SEWER

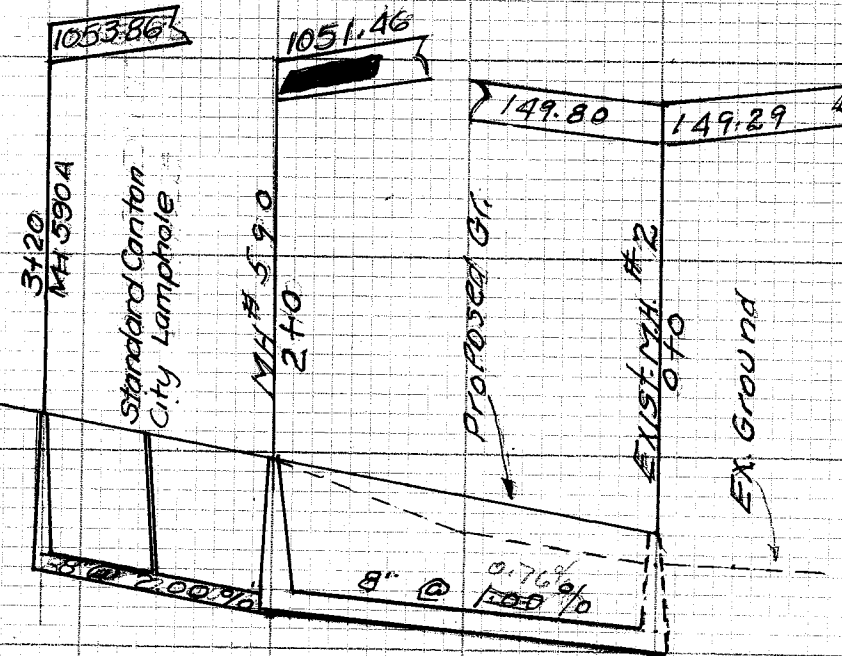

WHIPPLE Rd. San. Sewer
reedurban - Genoa
scale = 1"=10' ver. 1"=100' HOR.
Plotted 1948 by DRC.

