


42

SEE
BK 10 PG 13

B.M. TOP EXIST. M.H. 0+0 ELEV. = 198.60
R.R. SPIKE IN O.P.S. POLE BEAR LOT 10785
ELEV. = 290.30.

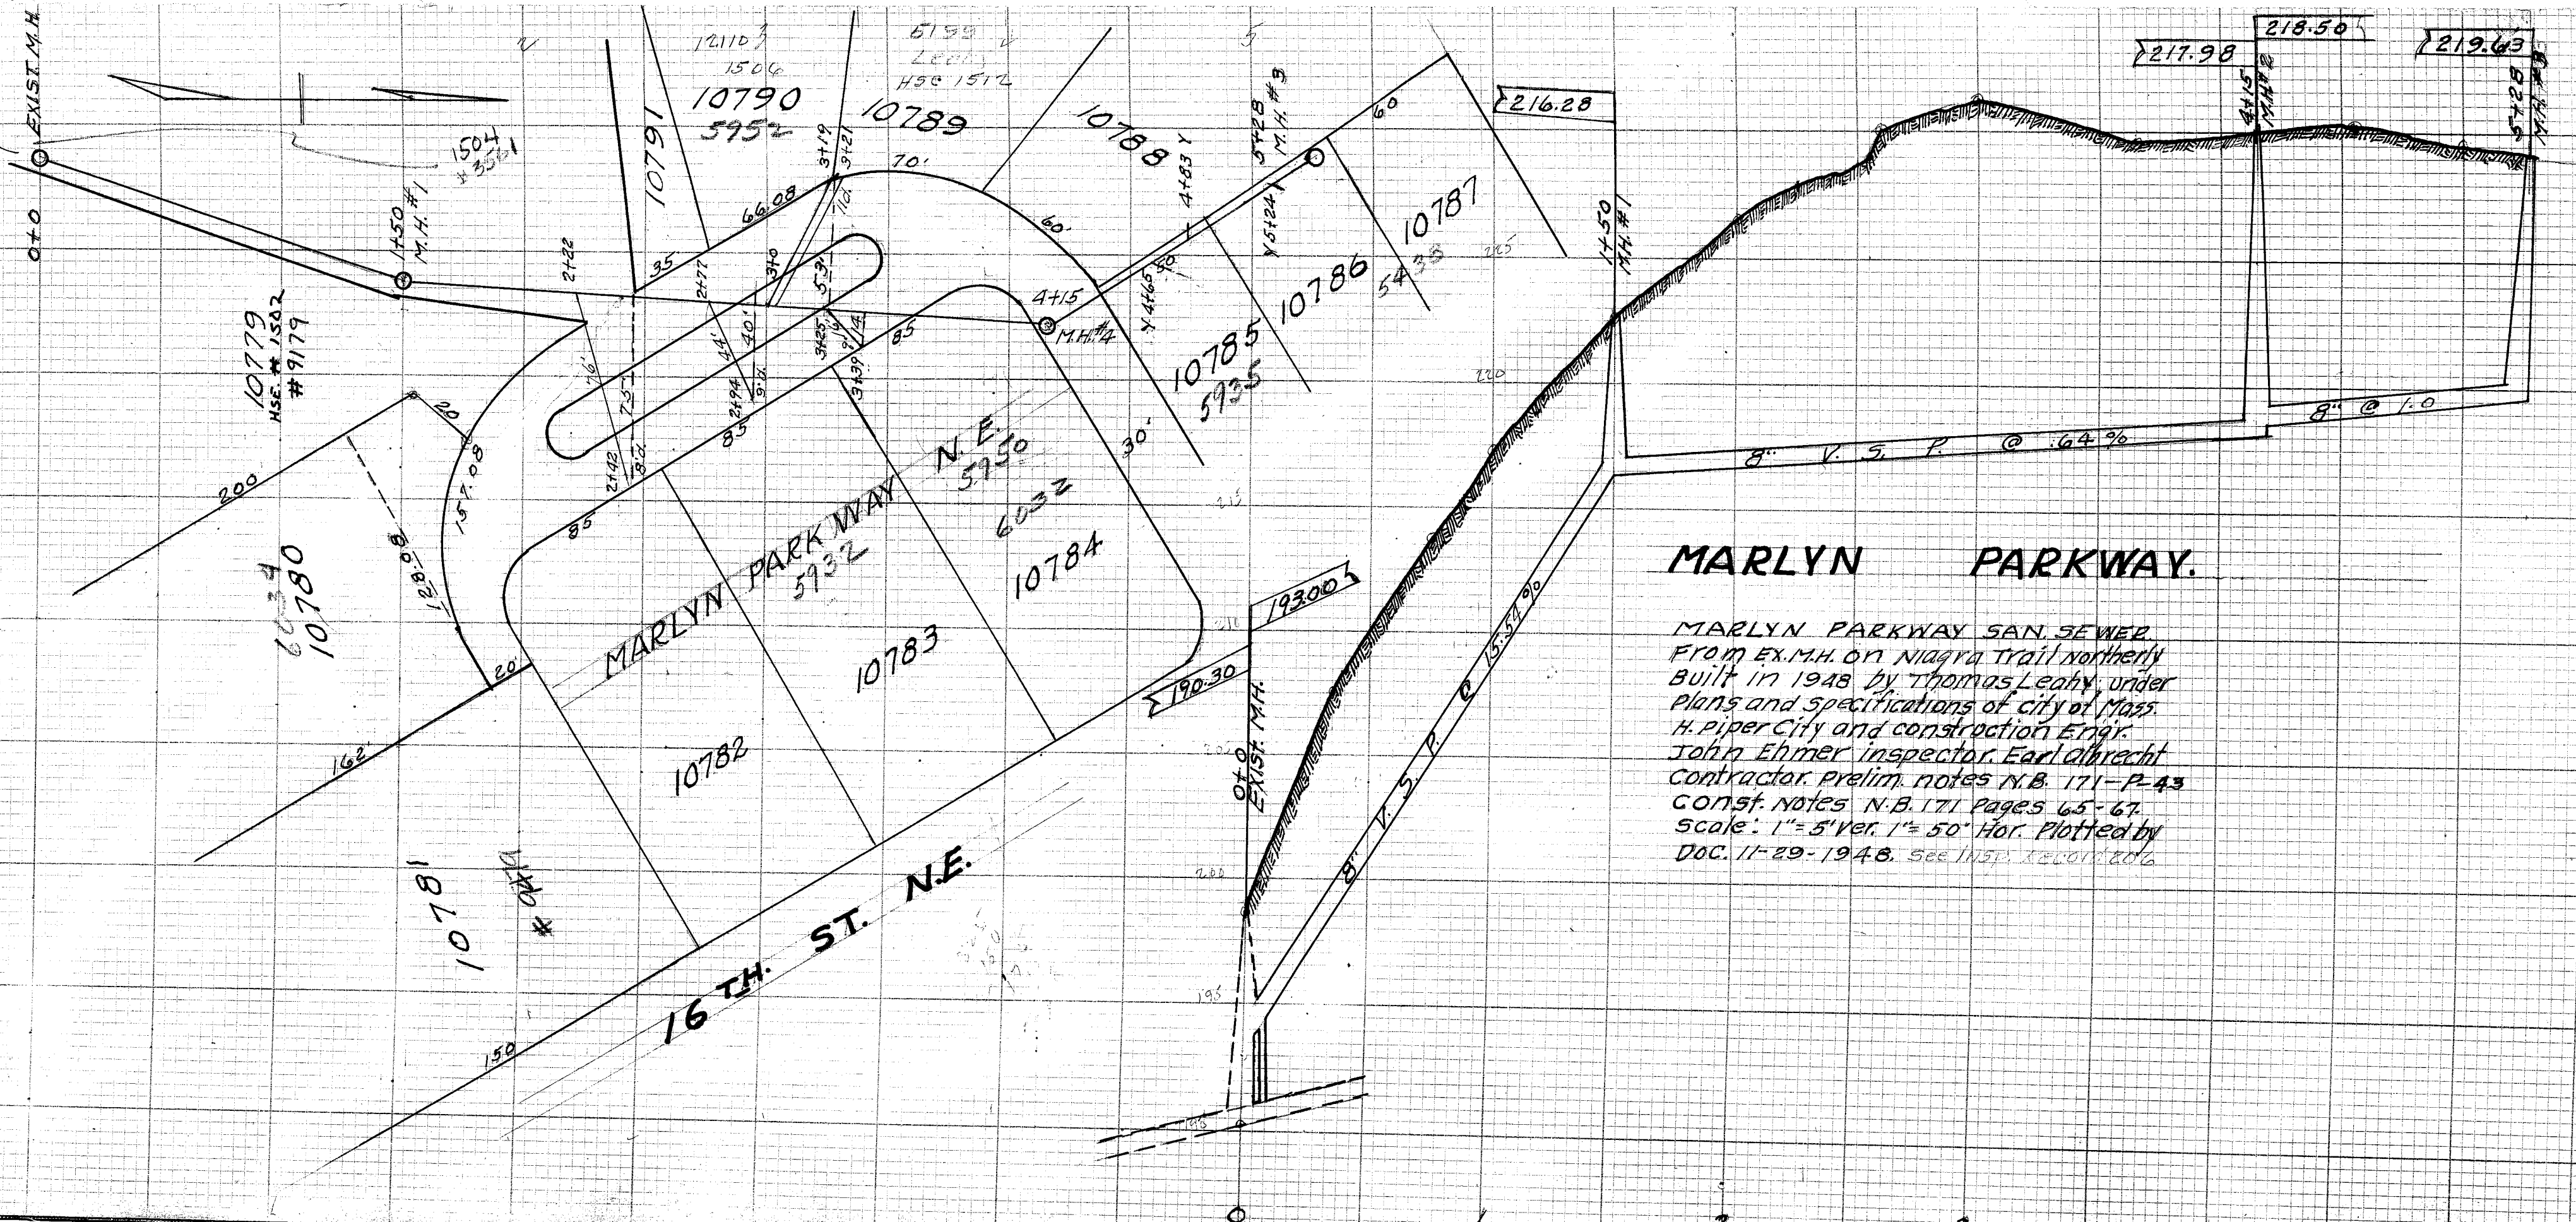

MARLYN PARKWAY.

MARLYN PARKWAY SAN SEWER.
FROM EX. M.H. ON NIAGARA TRAIL NORTHERLY
BUILT IN 1948 BY THOMAS LEAHY, UNDER
PLANS AND SPECIFICATIONS OF CITY OF MASS.
H. PIPER CITY AND CONSTRUCTION ENGR.
JOHN EHMER INSPECTOR. EARL ALBRECHT
CONTRACTOR. PRELIM. NOTES N.B. 171-P-43
CONST. NOTES N.B. 171 PAGES 65-67.
SCALE: 1" = 5' VER. 1" = 50' HOR. PLOTTED BY
DOC. 11-29-1948. SEE INSP. RECORD 206