


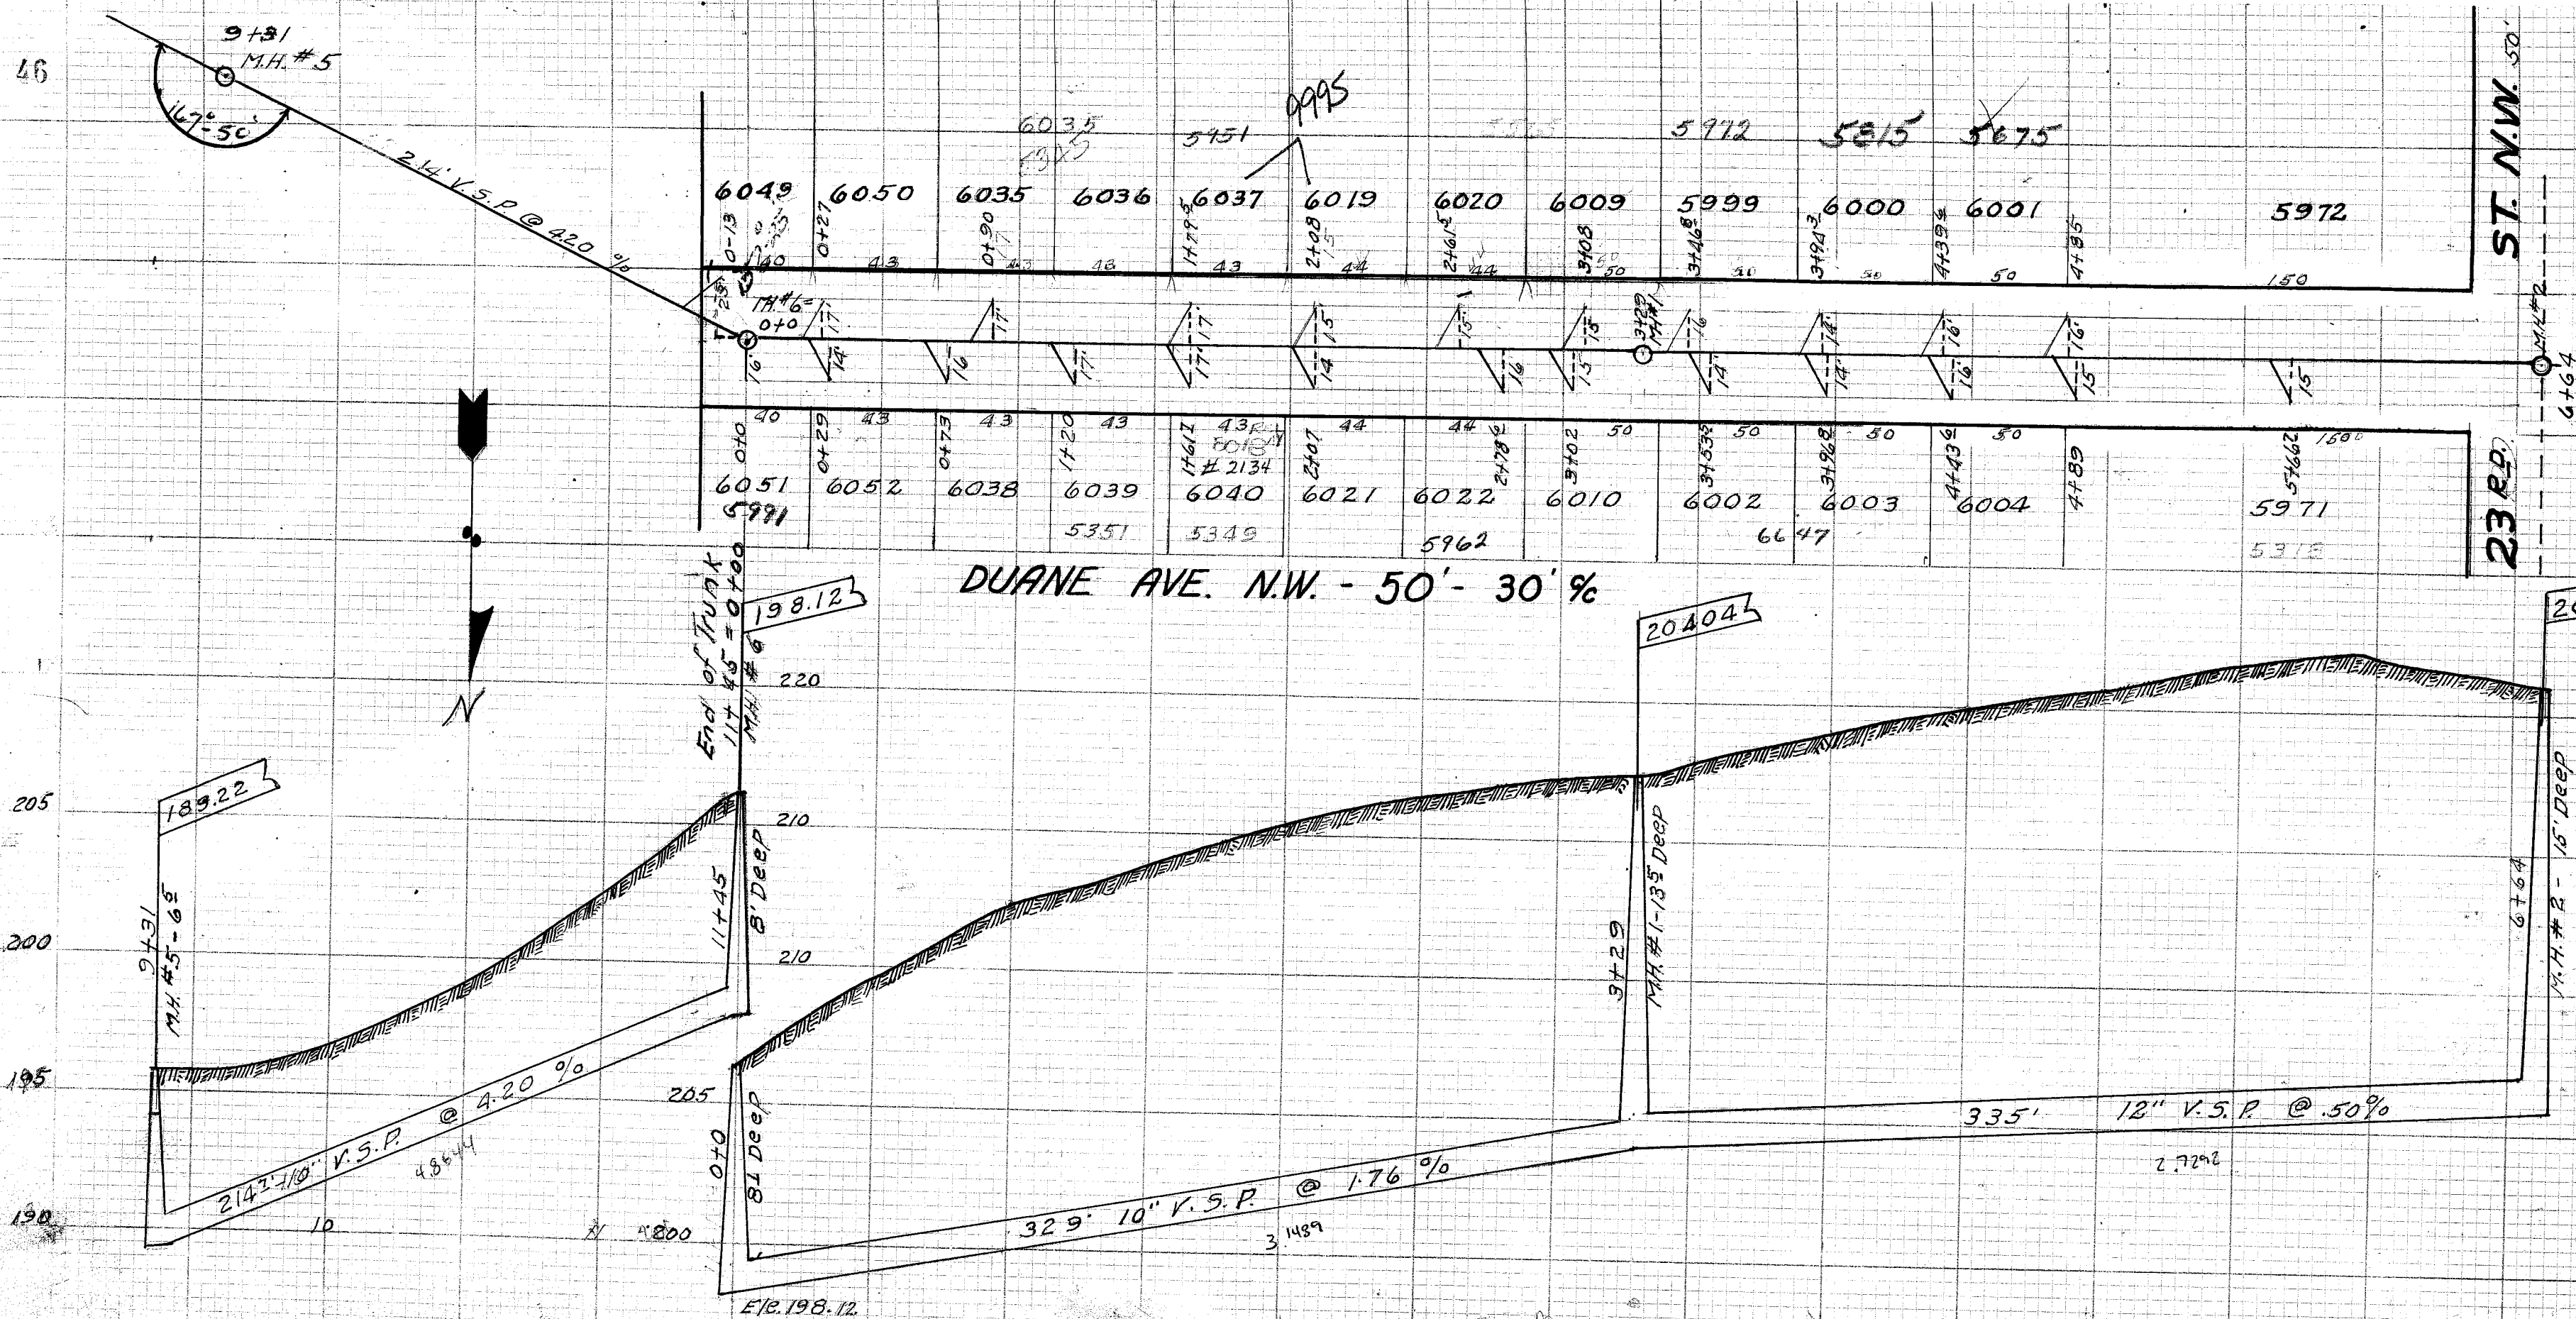

DUANE AVE. N.W.

SAN. SEWER

From MH #26 Wooster Trunk to
23rd St. N.W. - Built in 1949 by the
DeLuca Const. Co. of Akron, Ohio under
plans & supervision by the City of
Massillon, Ohio H. Piper City & Const.
Engineer. Chas. Urban Inspector Prelim.
Notes N.B. 171 Pages 1-6 Const.
Notes N.B. 173 Pages 1 to 6 Final
Meas. N.B. 175 Pages 1-2 & 9.
Scale 1" = 5' Ver. 1" = 50' HOR.
Plotted By Doc Shertzer