

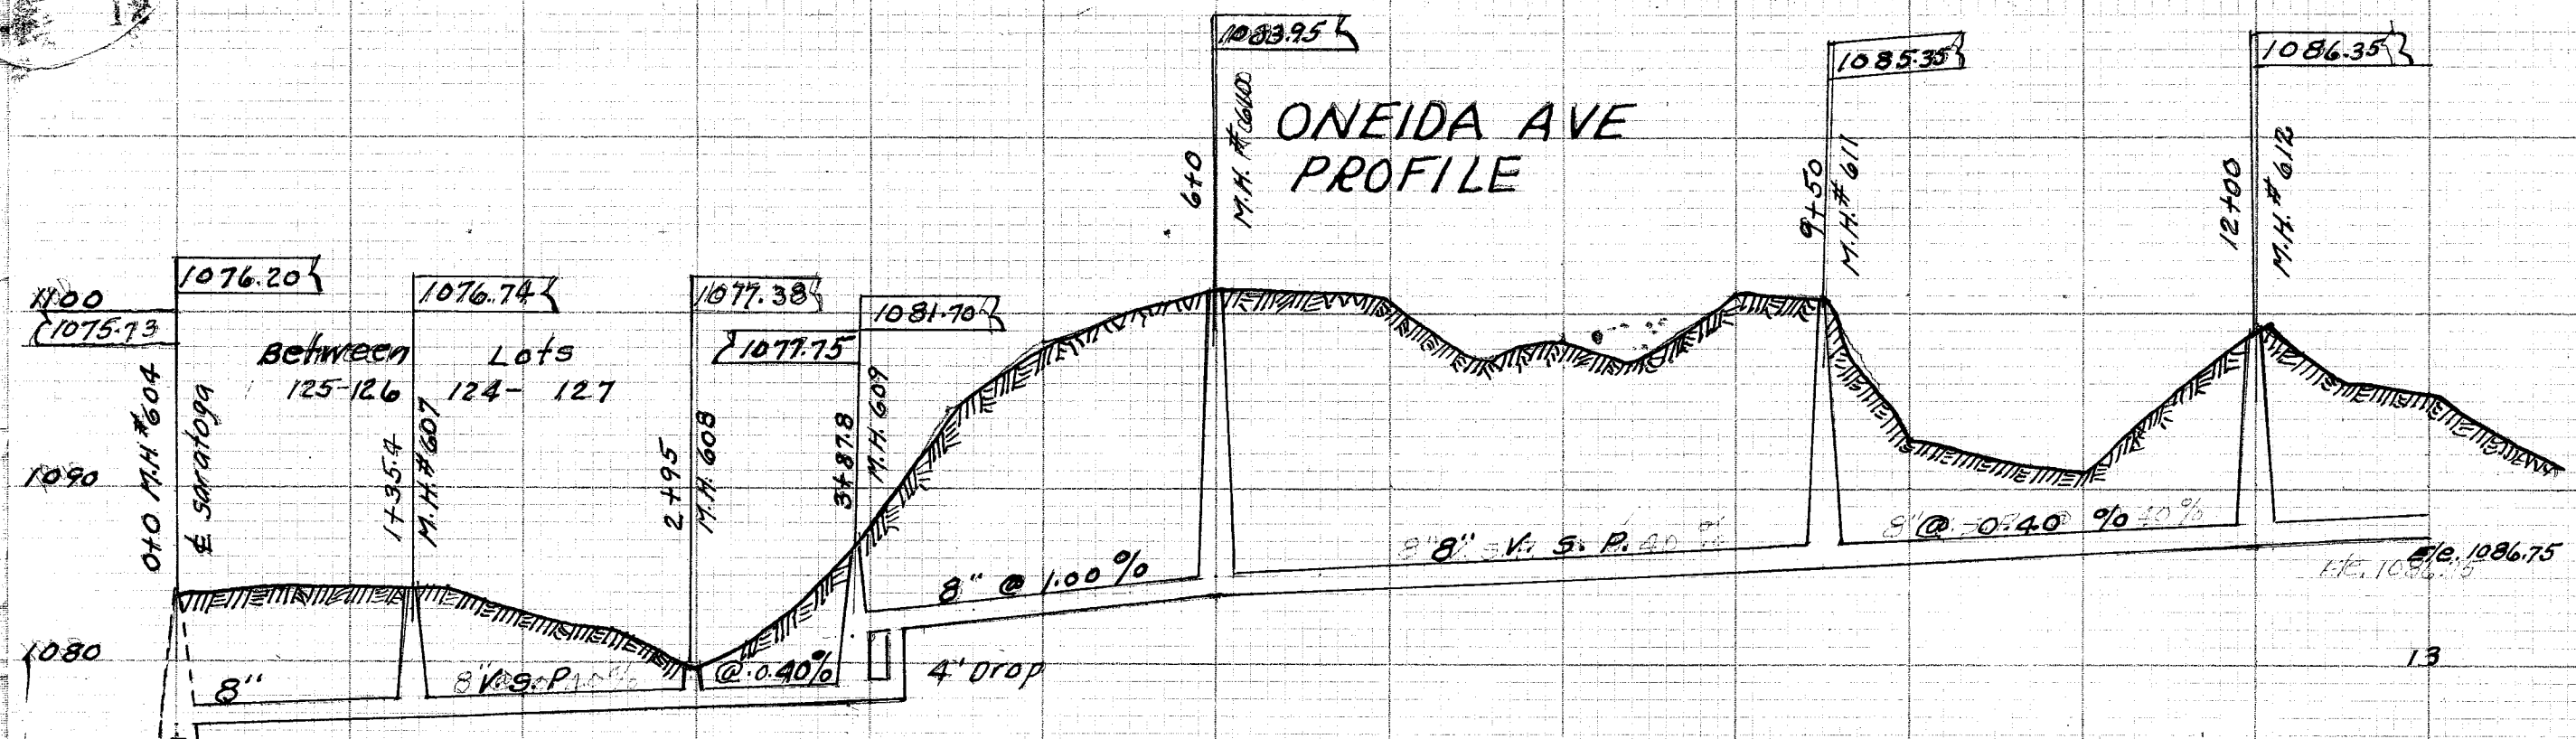
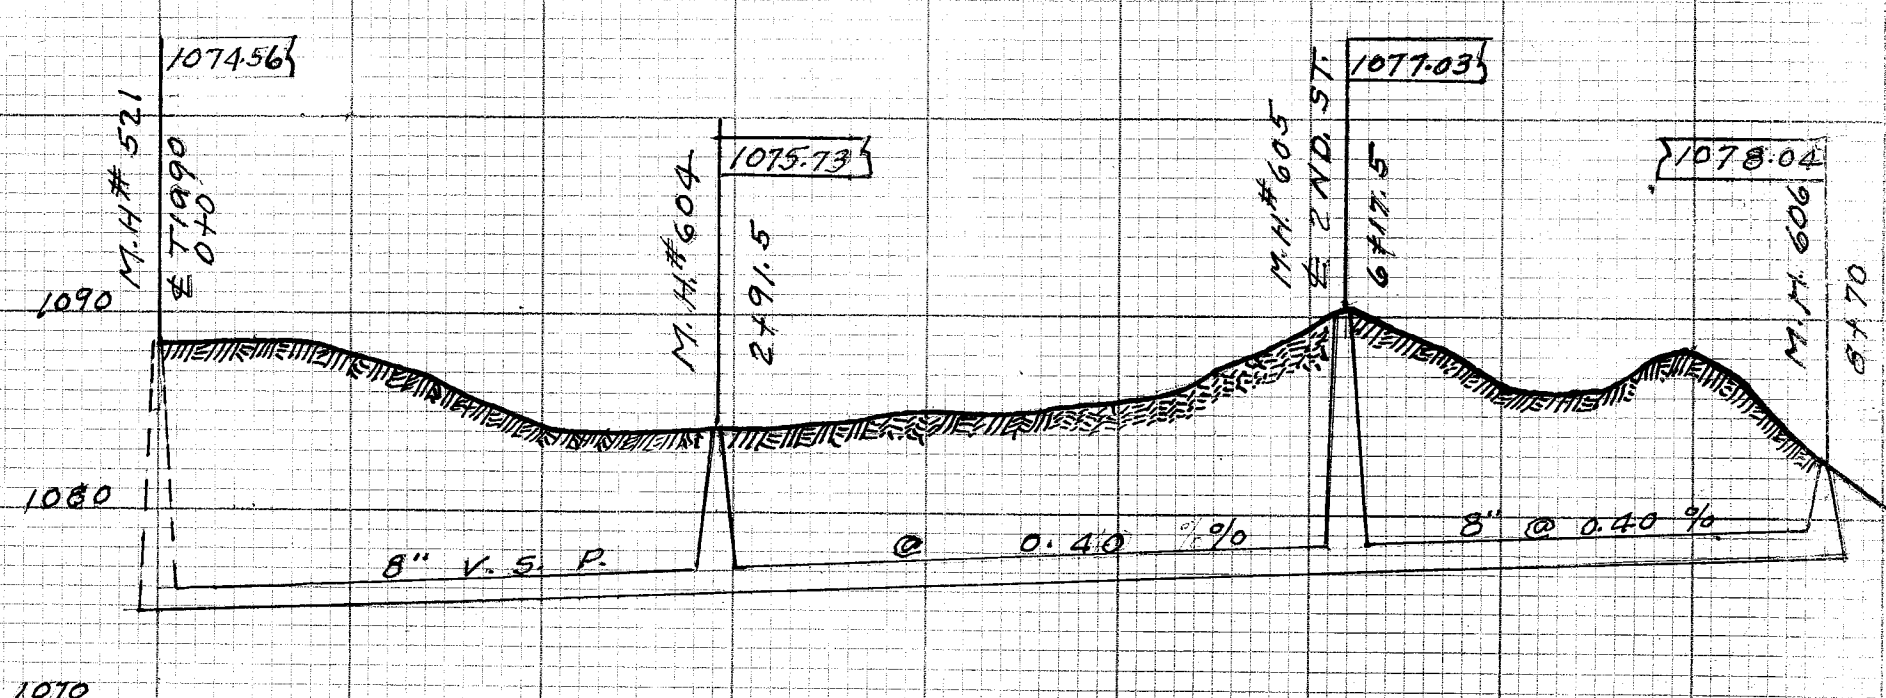


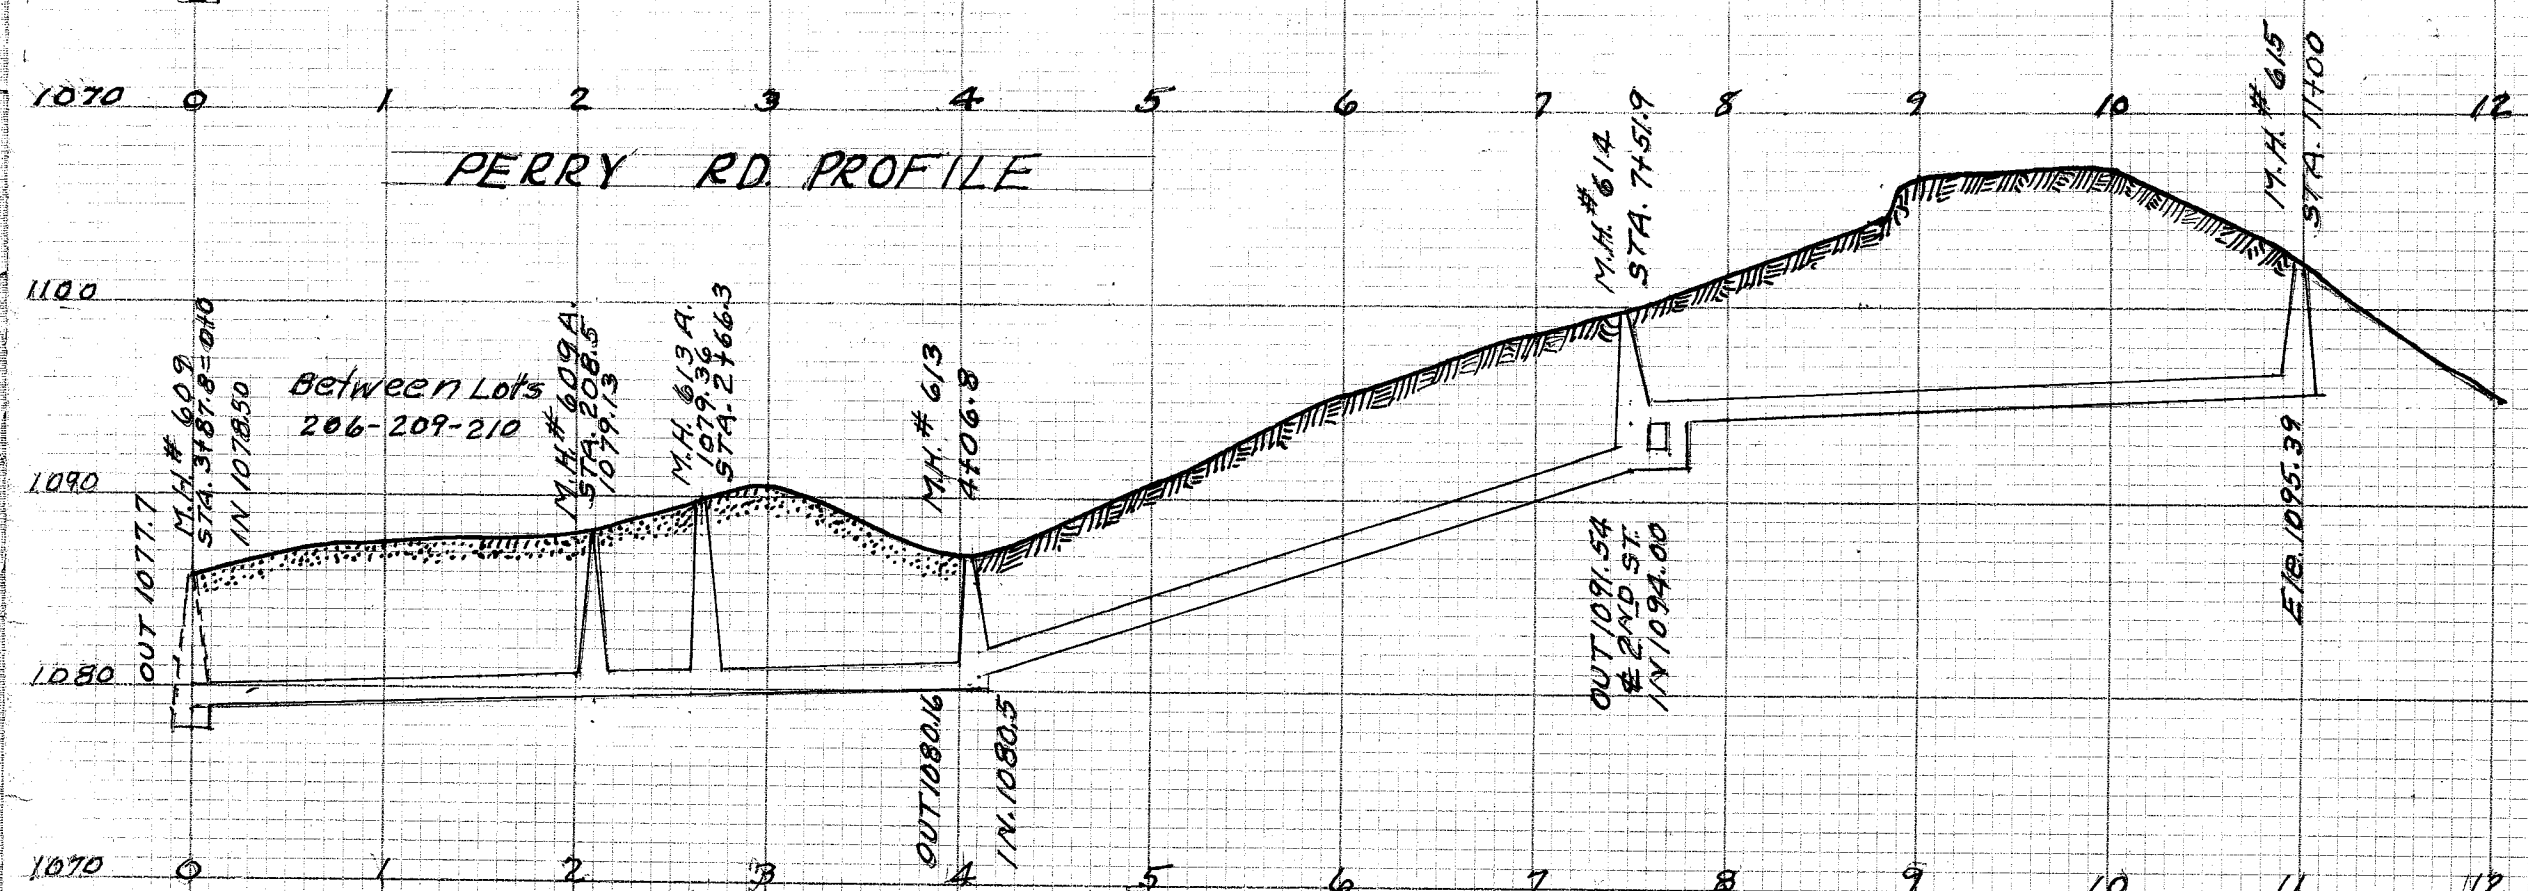

PROFILE "A" THRU Lot #215

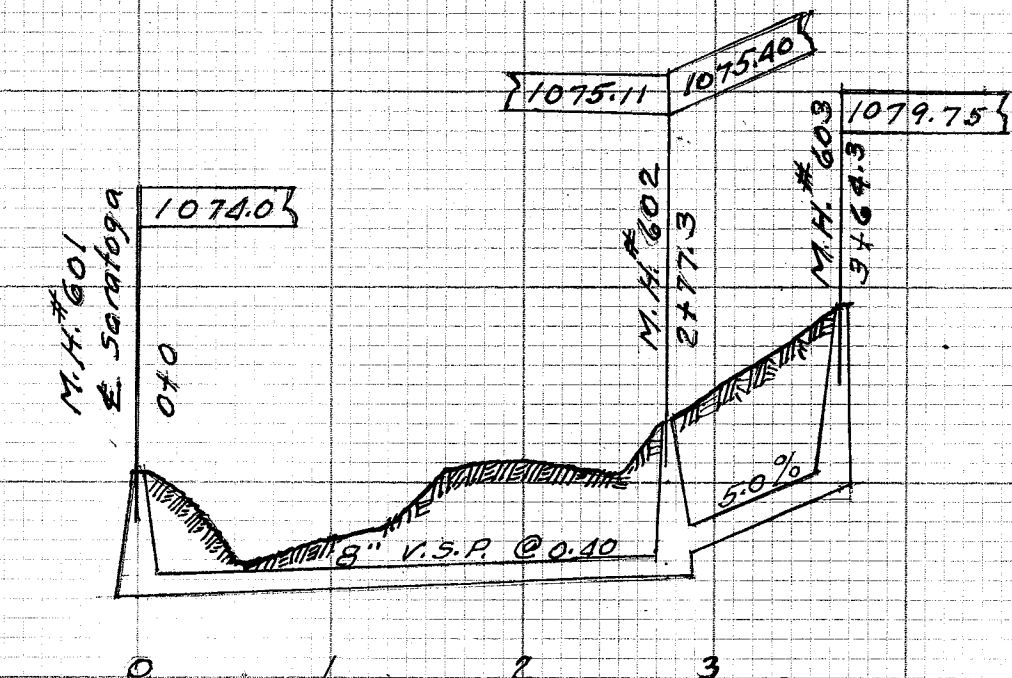

SARATOGA AVE PROFILE