


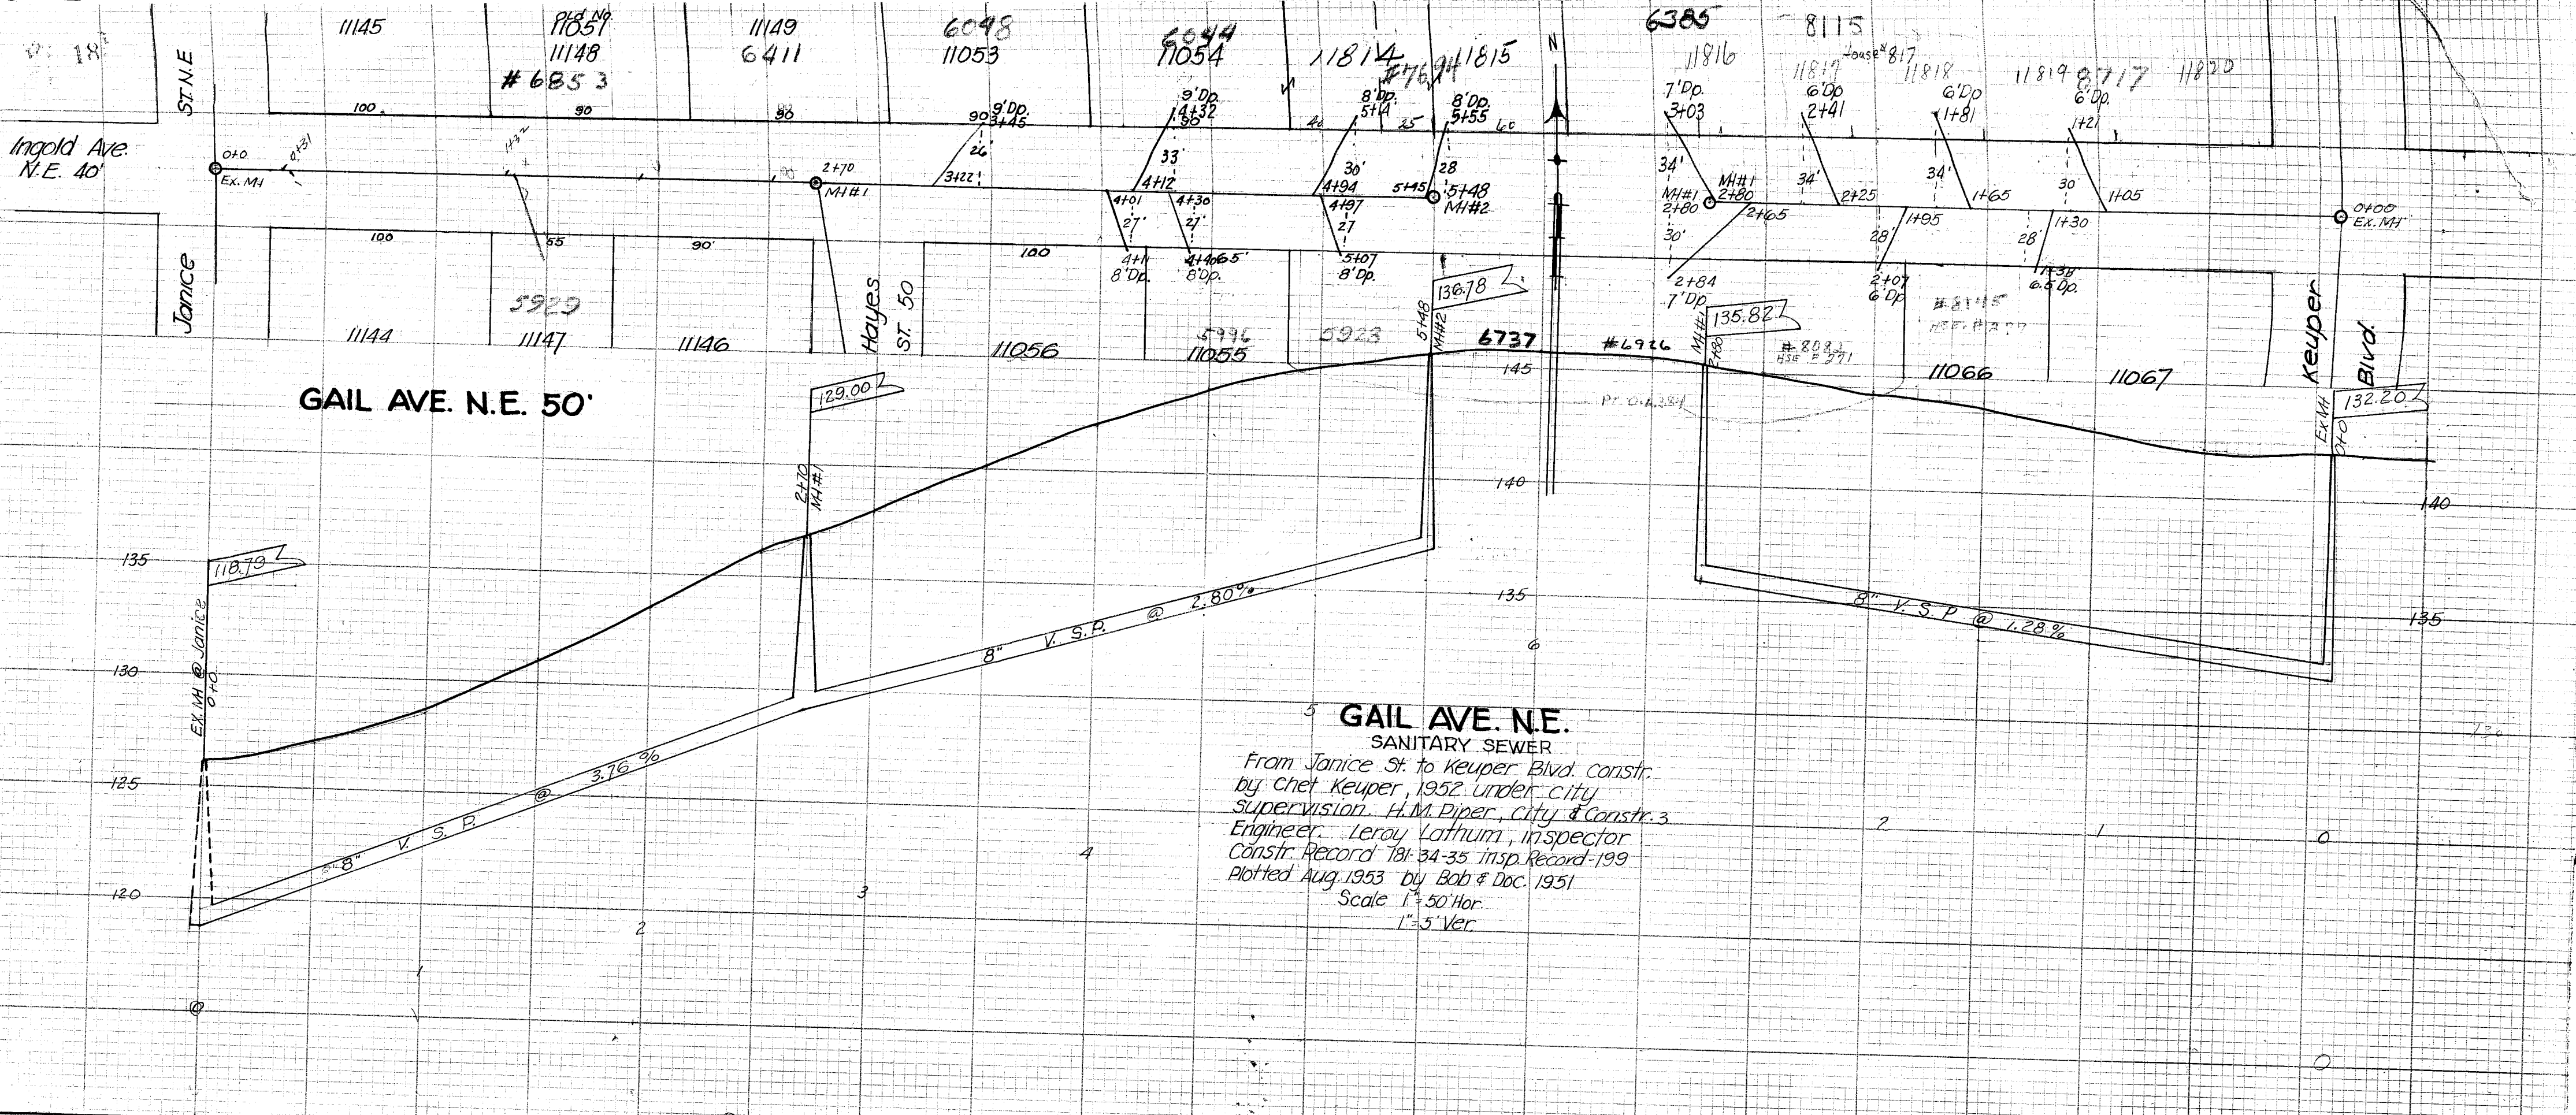

5 **GAIL AVE. N.E.**
SANITARY SEWER
From Janice St. to Keuper Blvd. constr.
by Chet Keuper, 1952 under city
supervision. H.M. Piper, City & Constr. 3
Engineer. Leroy Lathum, Inspector
Constr. Record 181-34-35 insp. Record-199
Plotted Aug. 1953 by Bob & Doc. 1951
Scale 1"=50' Hor.
1"=5' Ver.