


HAYES ST. N.E.

San Sewer

From Gail St. N.E. to Hayes Ct. N.E.
thence easterly 336' constructed in
1951 by Chet. Keuper under supervision
of City of Massillon, H. Piper City & Const.
Engr. John Ehmer Insp. Const. Notes
N.B. 179 Page Final Meas. 175-

Scale 1" = 5' Ver Plotted 11-15-51 by Doc 140
1" = 50' Hor & 6-25-52 by Bob

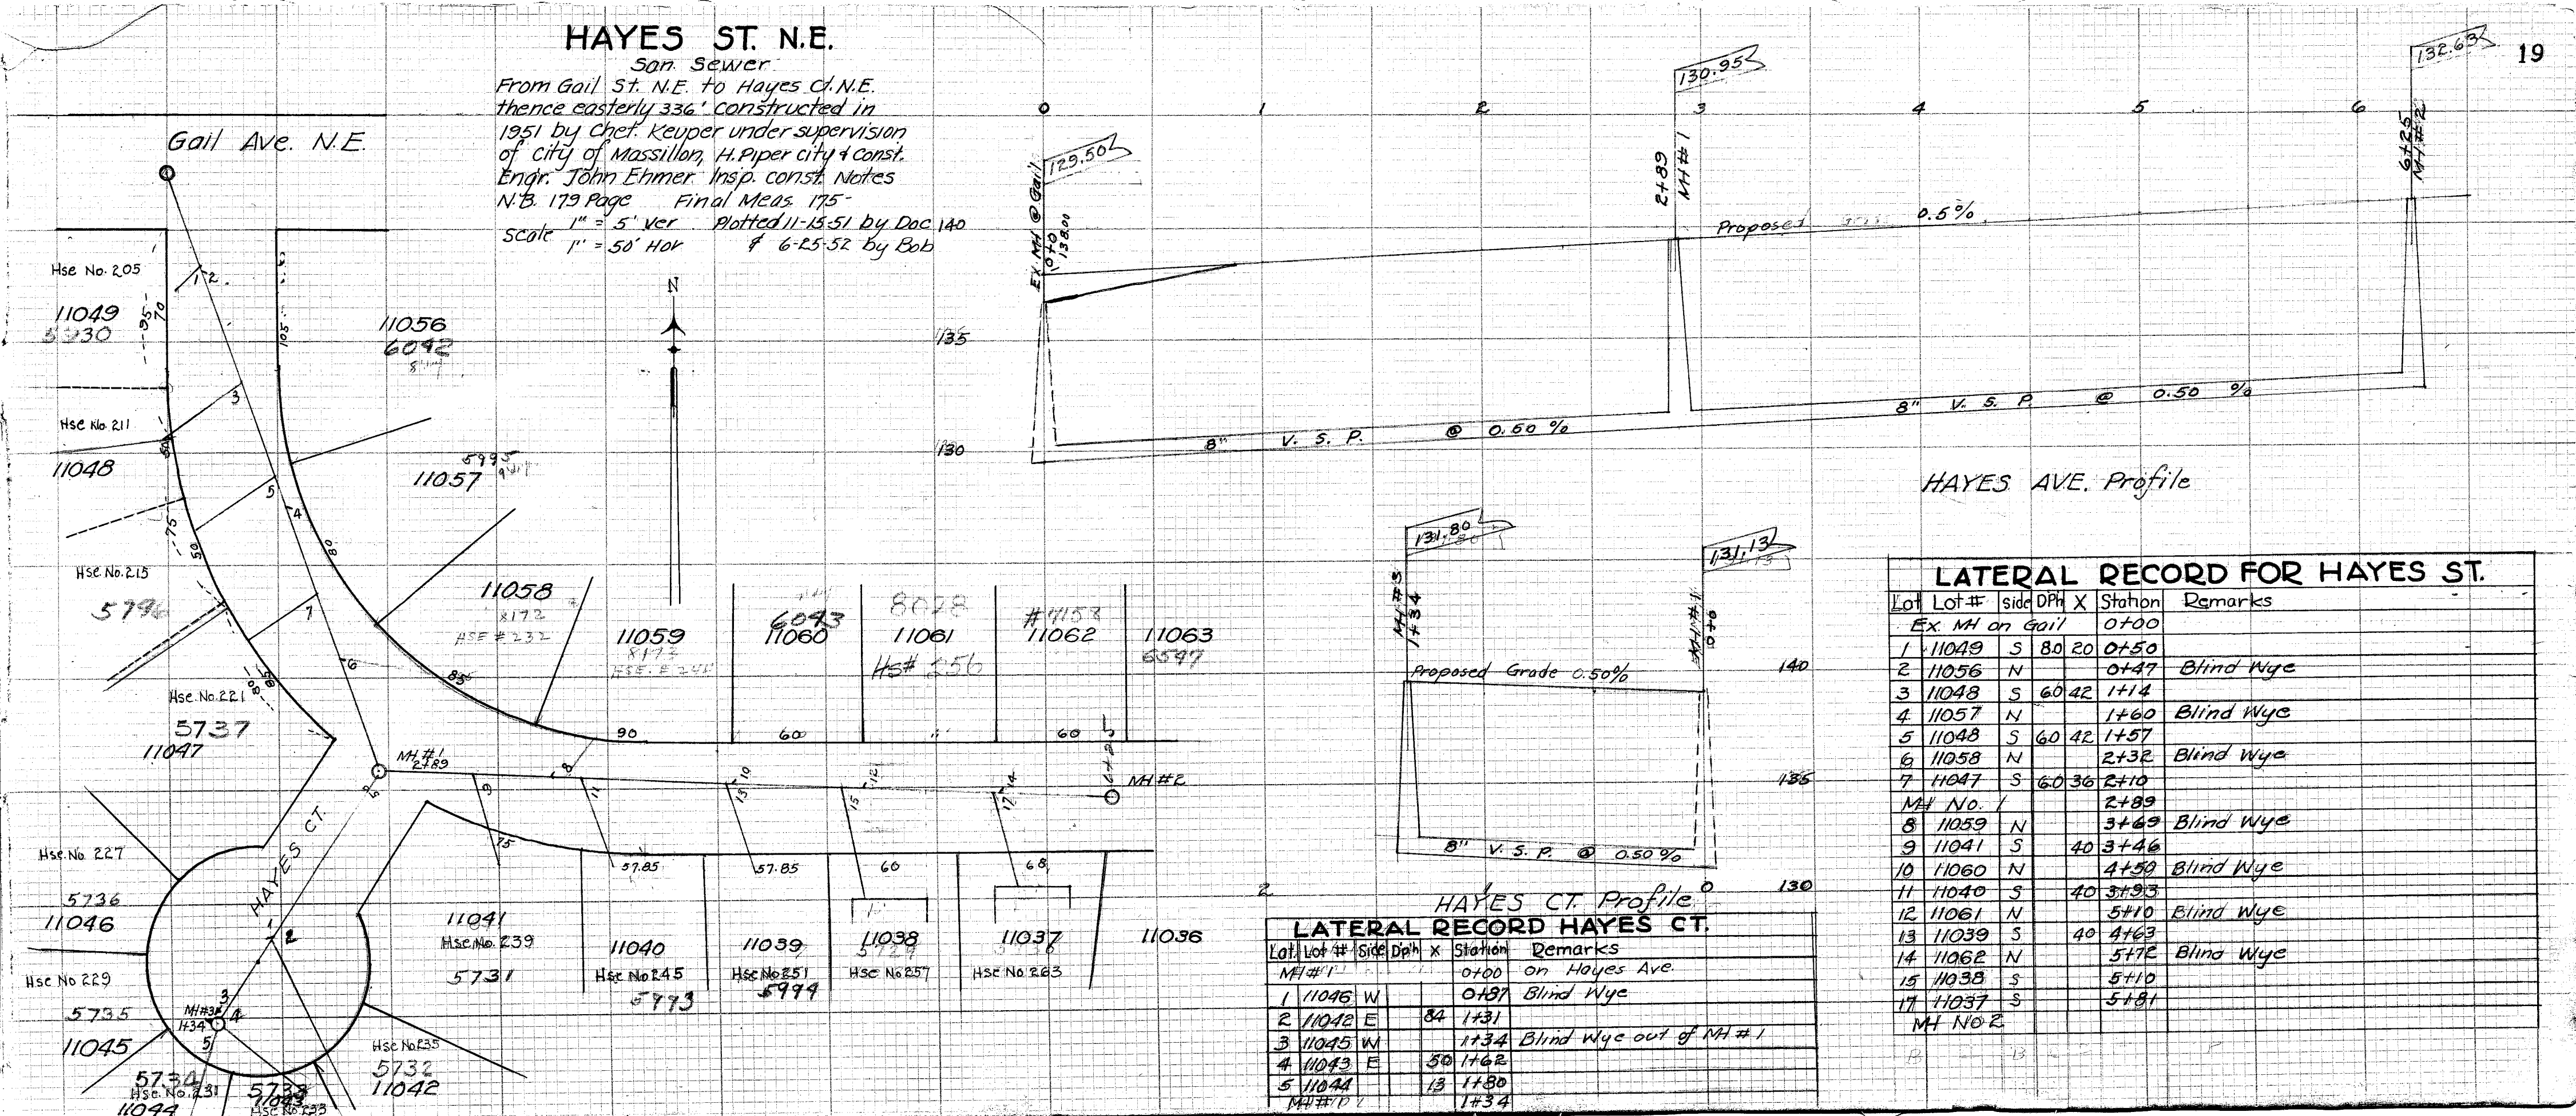

HAYES AVE. Profile

LATERAL RECORD FOR HAYES ST.

Lot	Lot #	Side	Dph	X	Station	Remarks
					0+00	Ex. MH on Gail
1	11049	S	80	20	0+50	
2	11056	N			0+47	Blind Wye
3	11048	S	60	42	1+14	
4	11057	N			1+60	Blind Wye
5	11048	S	60	42	1+57	
6	11058	N			2+32	Blind Wye
7	11047	S	60	36	2+10	
	MH No. 1				2+89	
8	11059	N			3+69	Blind Wye
9	11041	S	40		3+46	
10	11060	N			4+50	Blind Wye
11	11040	S	40		3+93	
12	11061	N			5+10	Blind Wye
13	11039	S	40		4+63	
14	11062	N			5+72	Blind Wye
15	11038	S			5+10	
17	11037	S			5+81	
	MH No. 2					

HAYES CT. Profile

LATERAL RECORD HAYES CT.

Lot	Lot #	Side	Dph	X	Station	Remarks
					0+00	on Hayes Ave.
1	11046	W			0+87	Blind Wye
2	11042	E	84		1+31	
3	11045	W			1+34	Blind Wye out of MH #1
4	11043	E	50		1+62	
5	11044		13		1+80	
	MH #1				1+34	