


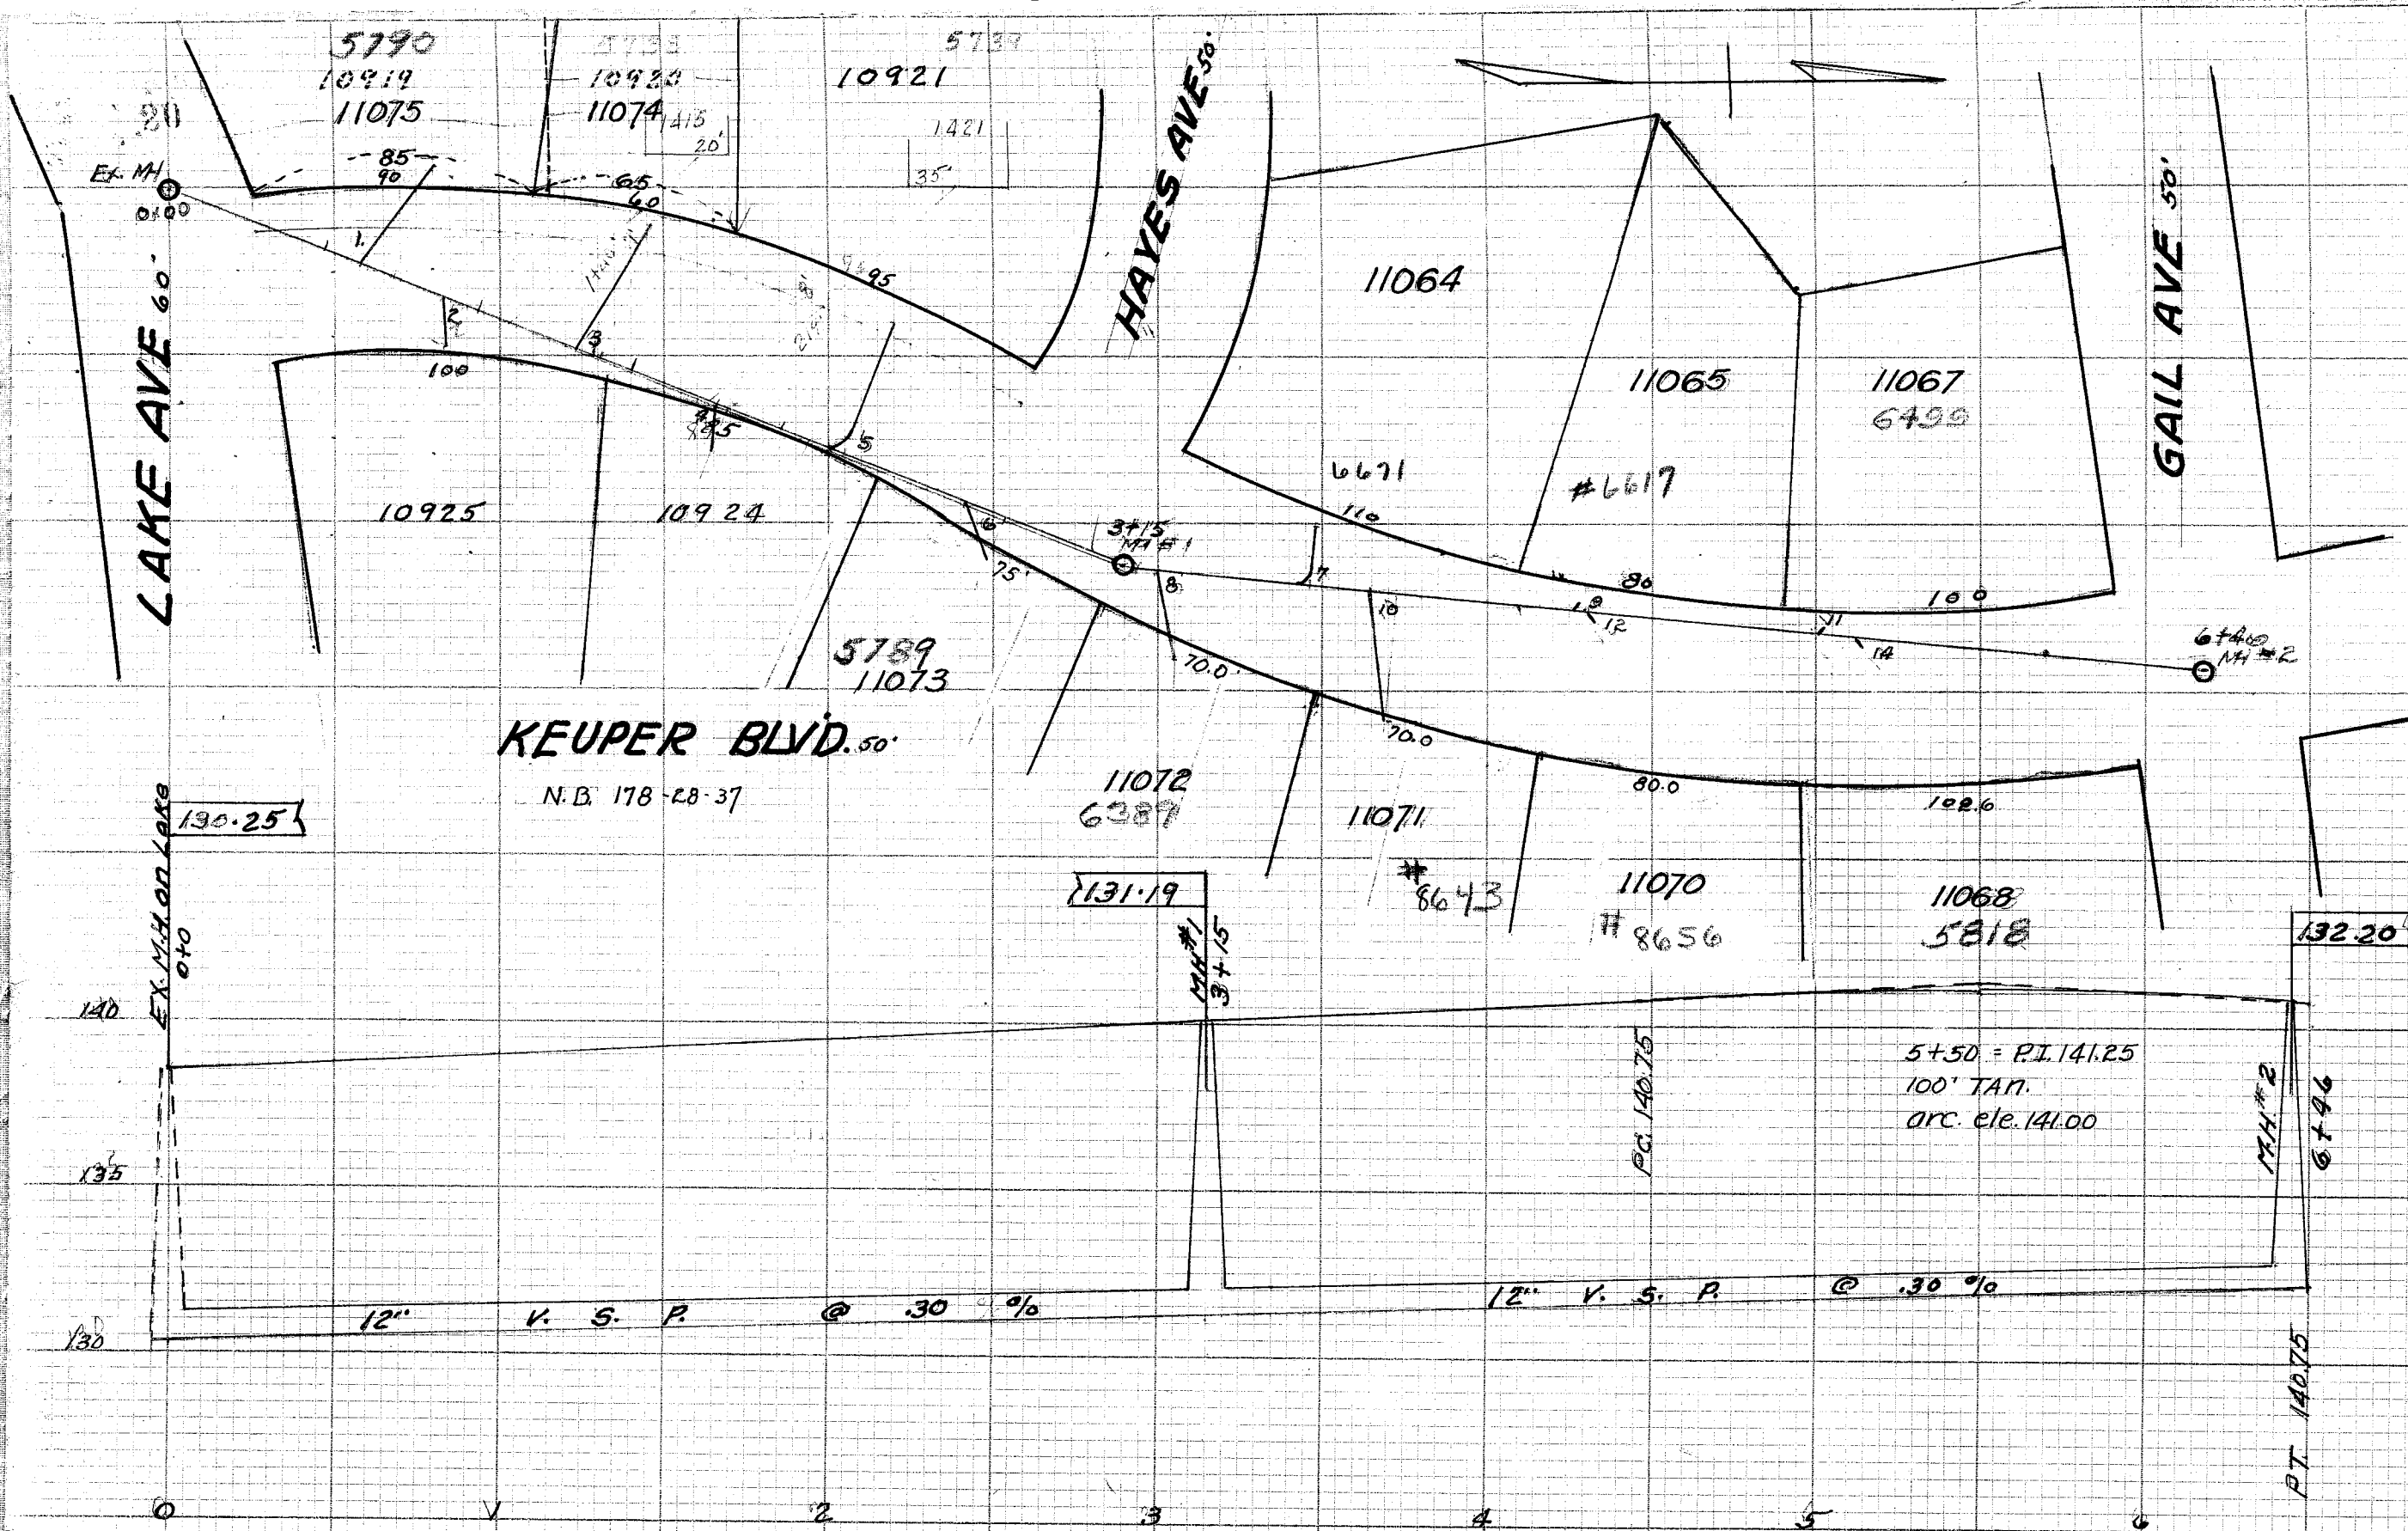

LATERAL RECORD FOR KEUPER BLVD						
Lot	Lot No	Side	Depth	X	Station	Remarks
Ex. MH					0+00	Ex. MH on Lake
1	10919	W		35	0+73	
2	10925	E	7'	14	0+96	
3	10920	W	7'	36	1+40	
4	10924	E	7'	14	1+81	
5	10921	W		42	2+19	
6		E	7'	14	2+72	
MH #1					3+15	on Hayes
7	11064	W	5.5'	18	3+72	
8	11072	E	7'	26	3+25	
9	11065	W			4+42	Blind Wye
10	11071	E	7'	38	3+90	
11	11067	W			5+27	Blind Wye
12	11070	E			4+56	Blind Wye
14	11068	E			5+38	Blind Wye
MH #2					6+46	on Gail Ave.

KEUPER BLVD N.E.
 ~ SANITARY SEWER ~
 From Lake Ave. N.E. to Gail Ave. N.E. constructed in 1951 by Chet Keuper under supervision of The City of Massillon, H. Piper City & Constr. Engr. John Ehmer Insp. Const. Notes N.B. 178 Page 28-37 Final Meas. 175- Page
 Scale 1"=5' Ver. Plotted 11-15-51 by Doc.
 1"=50' Hor. & 6-25-52 by Bob