


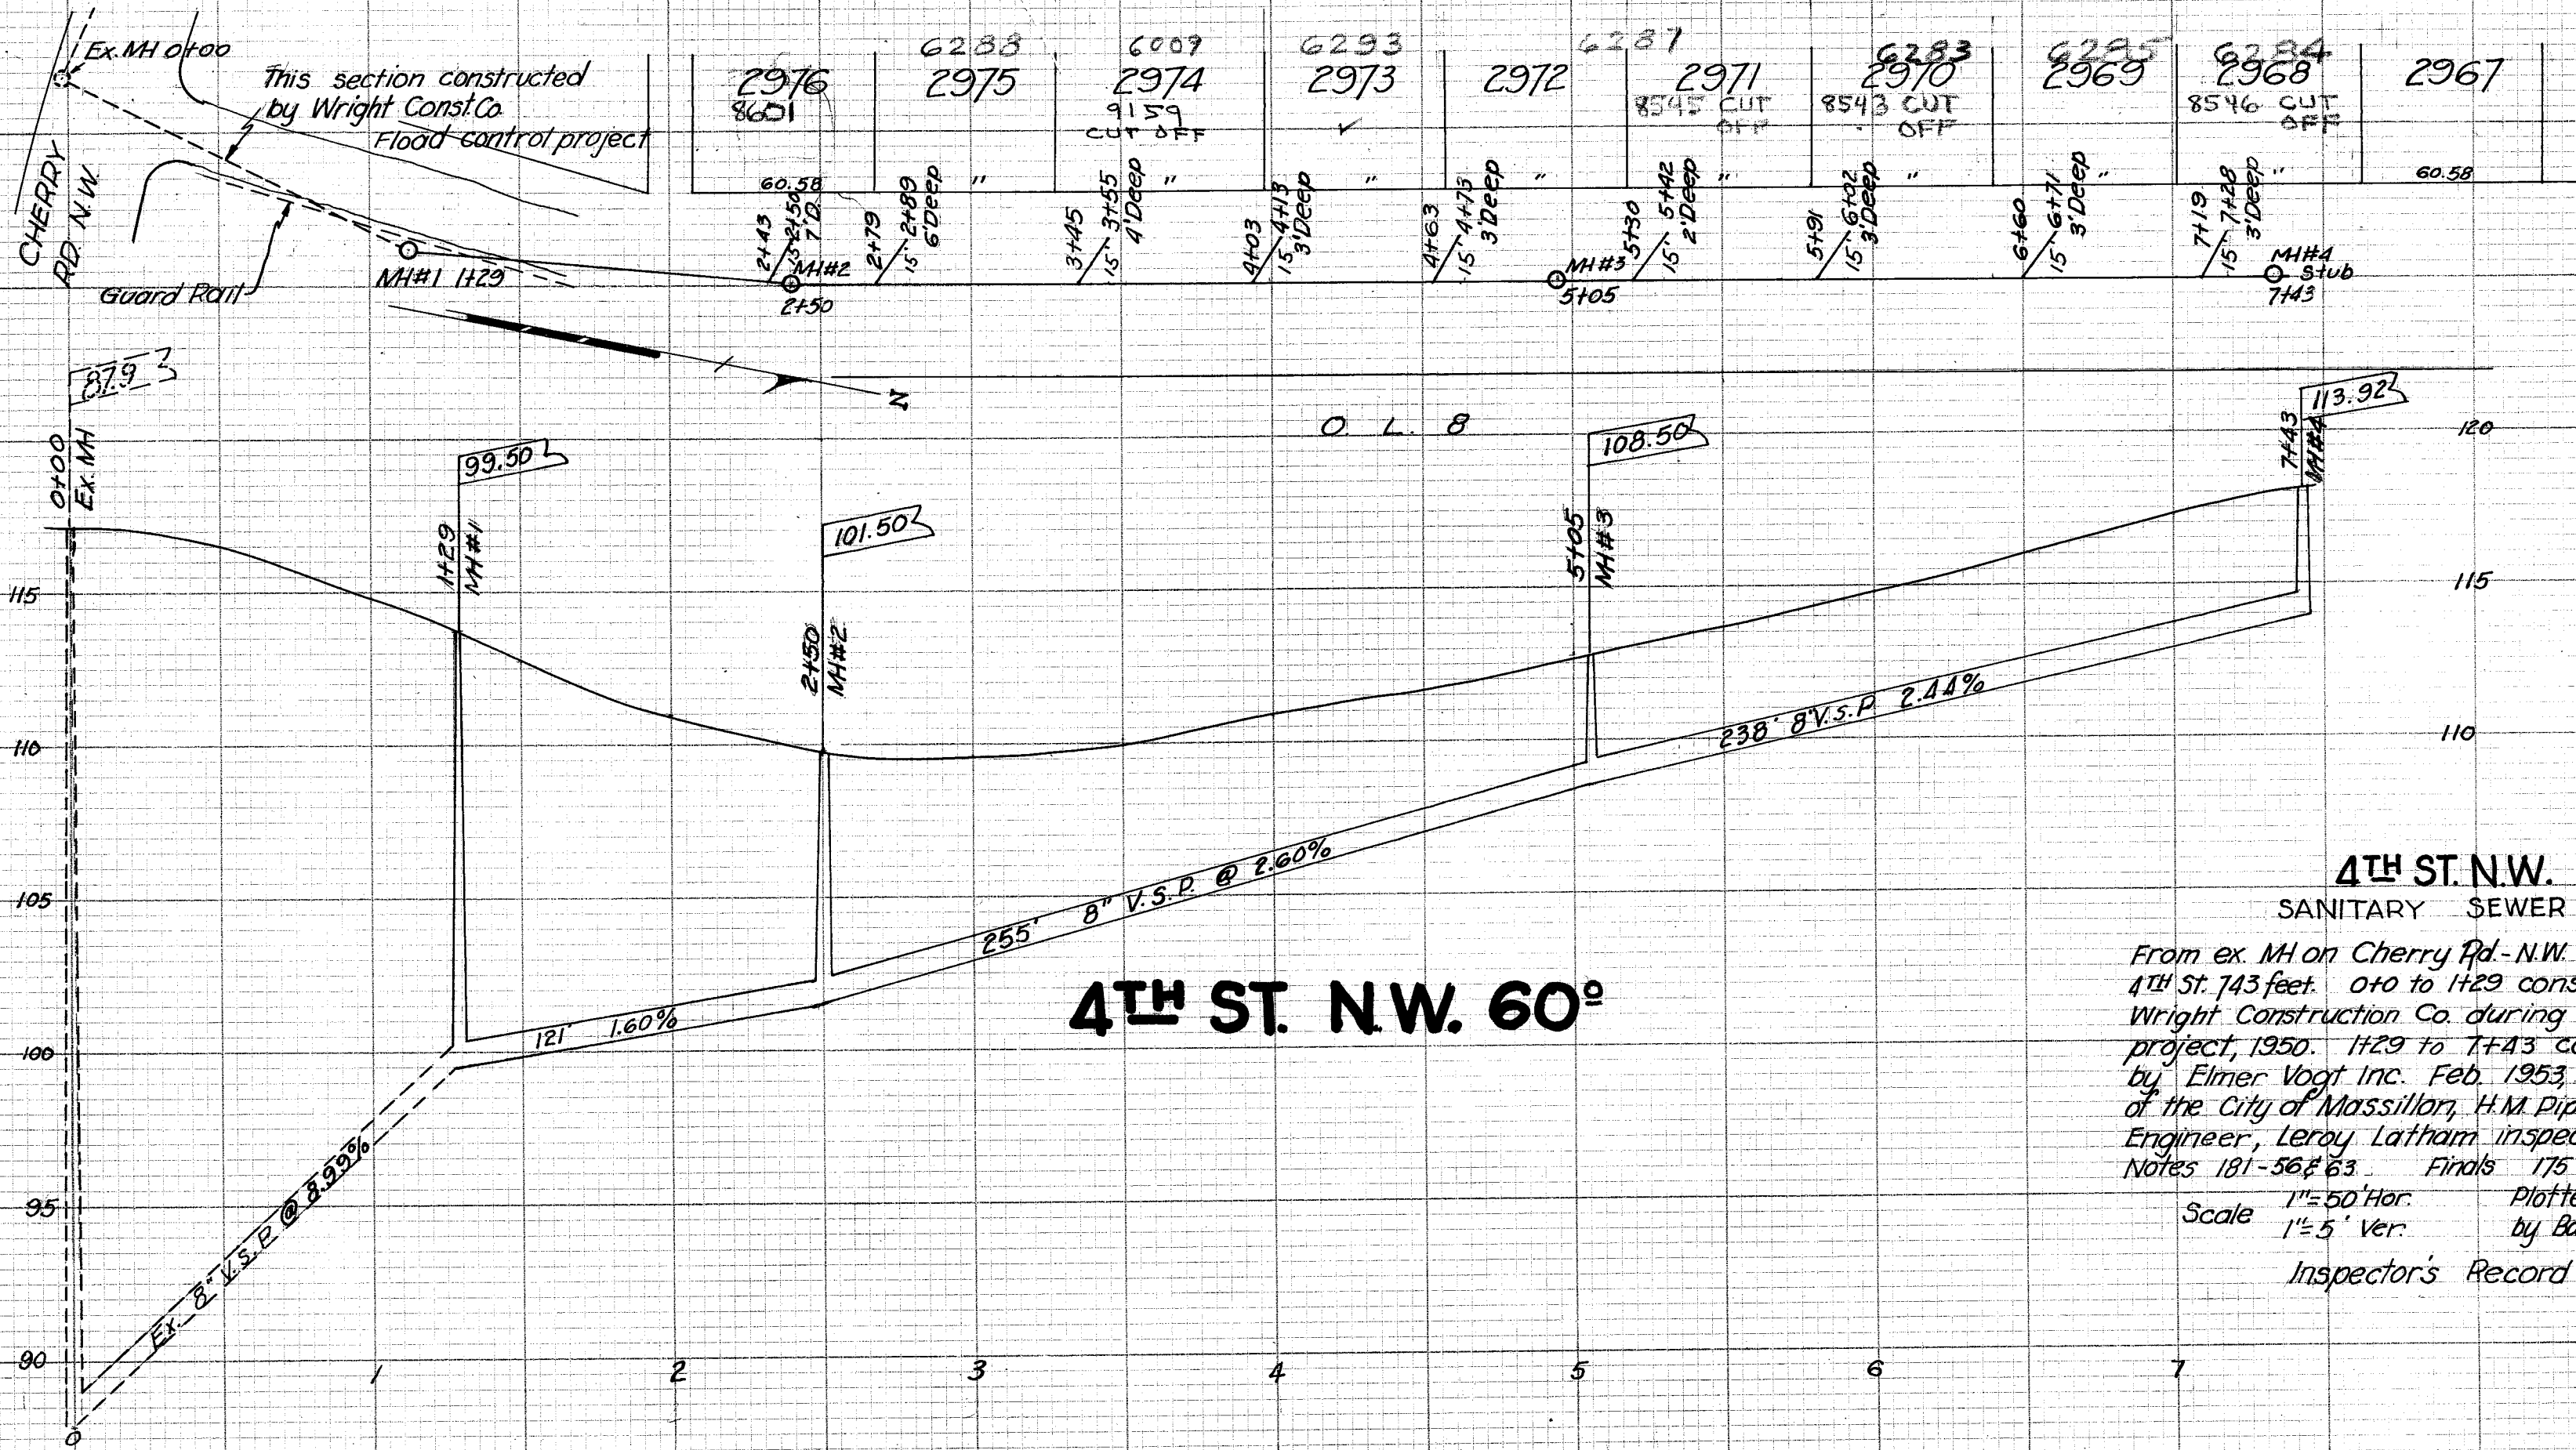

4TH ST. N.W. 60°

4TH ST. N.W.

SANITARY SEWER

From ex. MH on Cherry Rd.-N.W. north on 4TH St. 743 feet. 0+0 to 1+29 constructed by Wright Construction Co. during flood control project, 1950. 1+29 to 7+43 constructed by Elmer Vogt Inc. Feb. 1953, under supervision of the City of Massillon, H.M. Piper, Constr. & City Engineer, Leroy Latham inspector, Constr. Notes 181-56#63. Finals 175 P. 52

Scale 1"=50' Hor. Plotted 3-30-53
1"=5' Ver. by Bob Wagner

Inspector's Record 213

743
602
141