

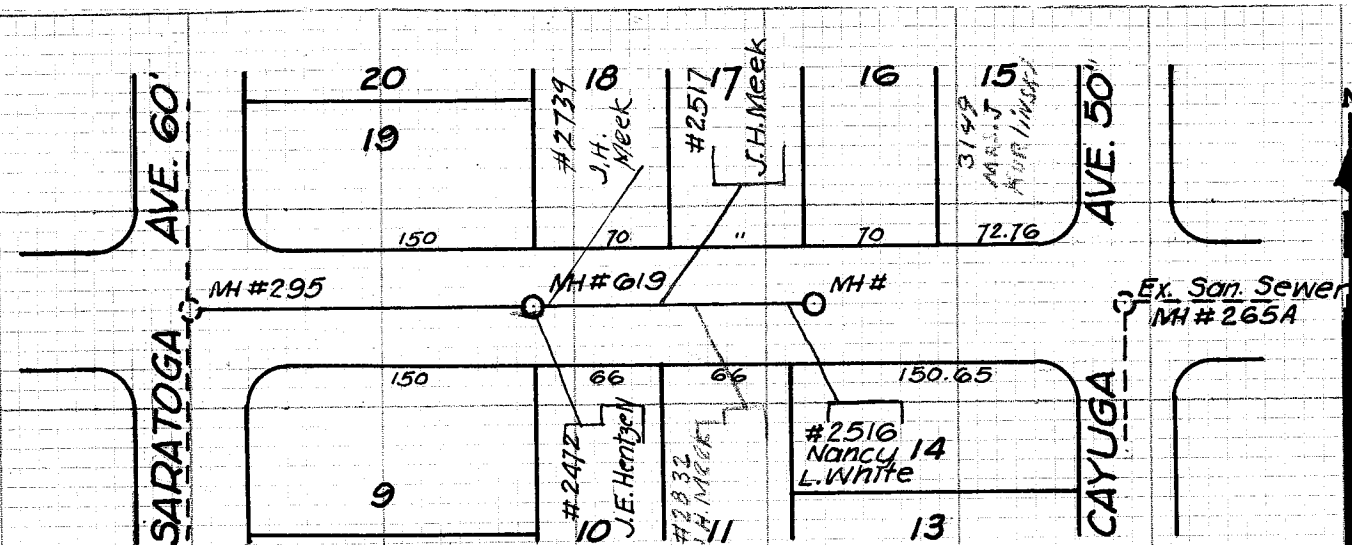


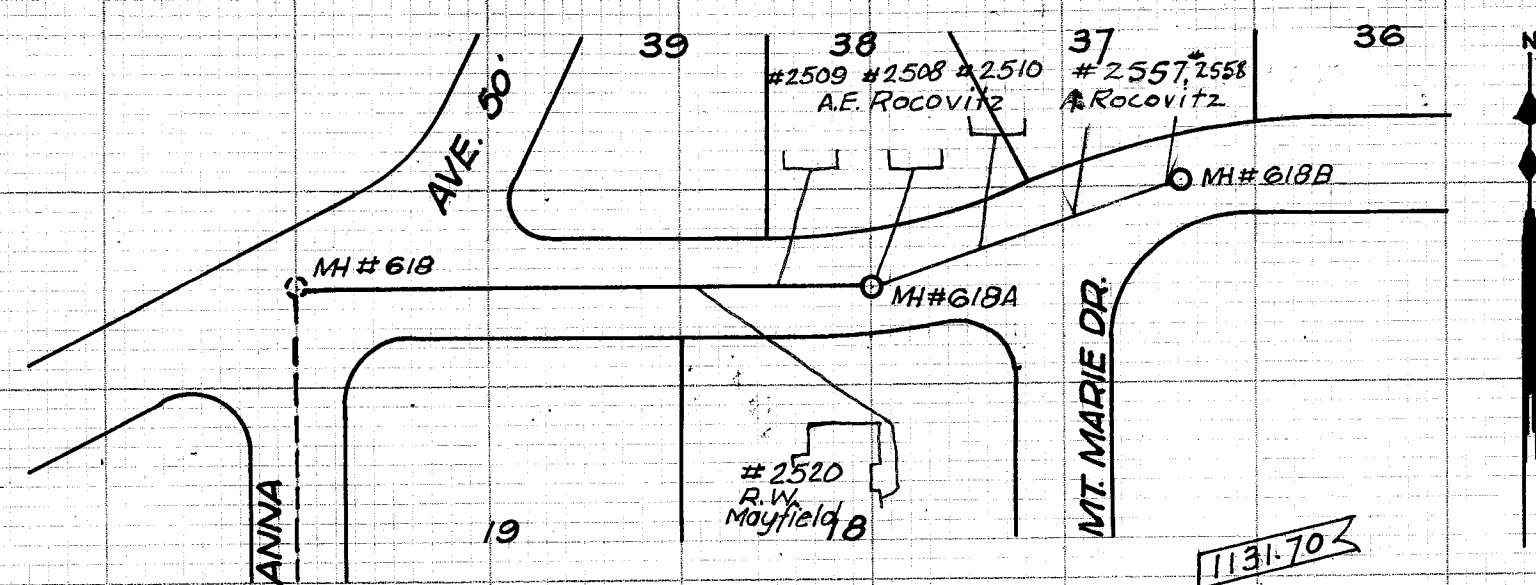

AURORA BLVD. N.W.
 GENOA - REEDURBAN SEWER DISTRICT
 Scale 1"=100' Hor. 1"=10' Ver.

COUNTY SEWER

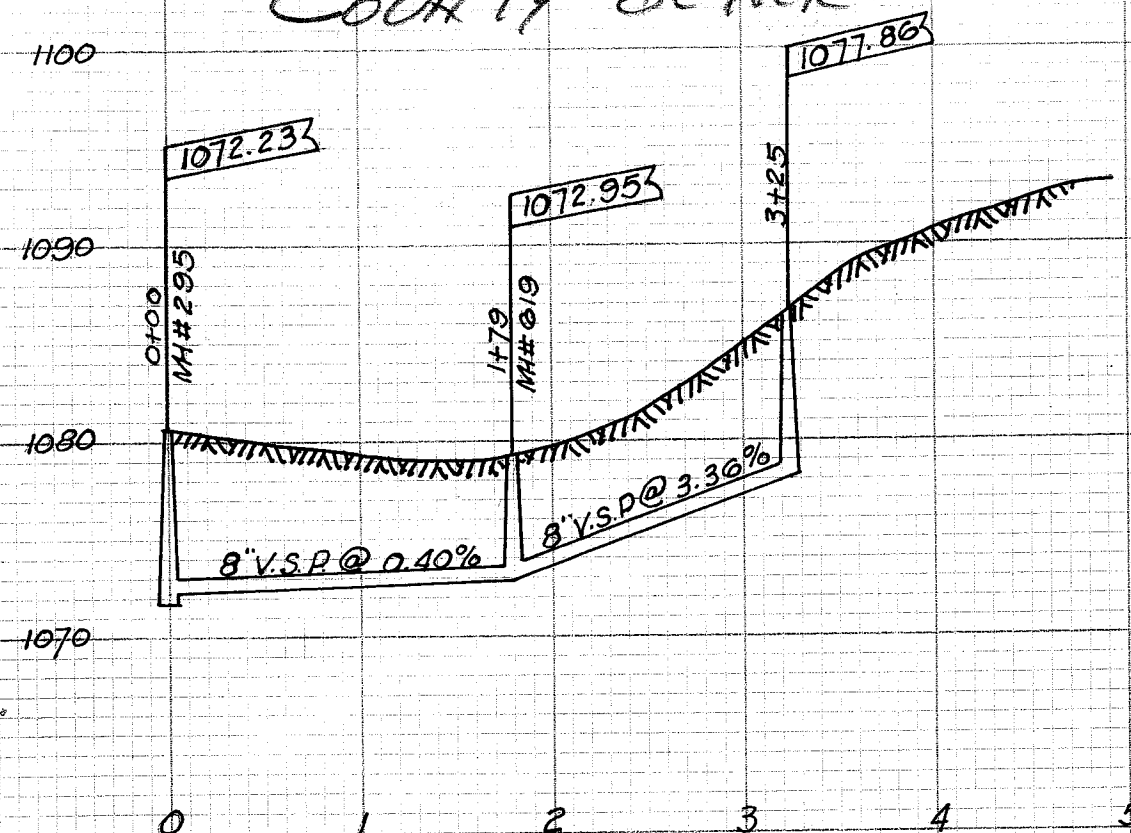

TIOGA ST. 50'
 GENOA - REEDURBAN SEWER DISTRICT
 Scale 1"=100' Hor. 1"=10' Ver.

COUNTY SEWER

