



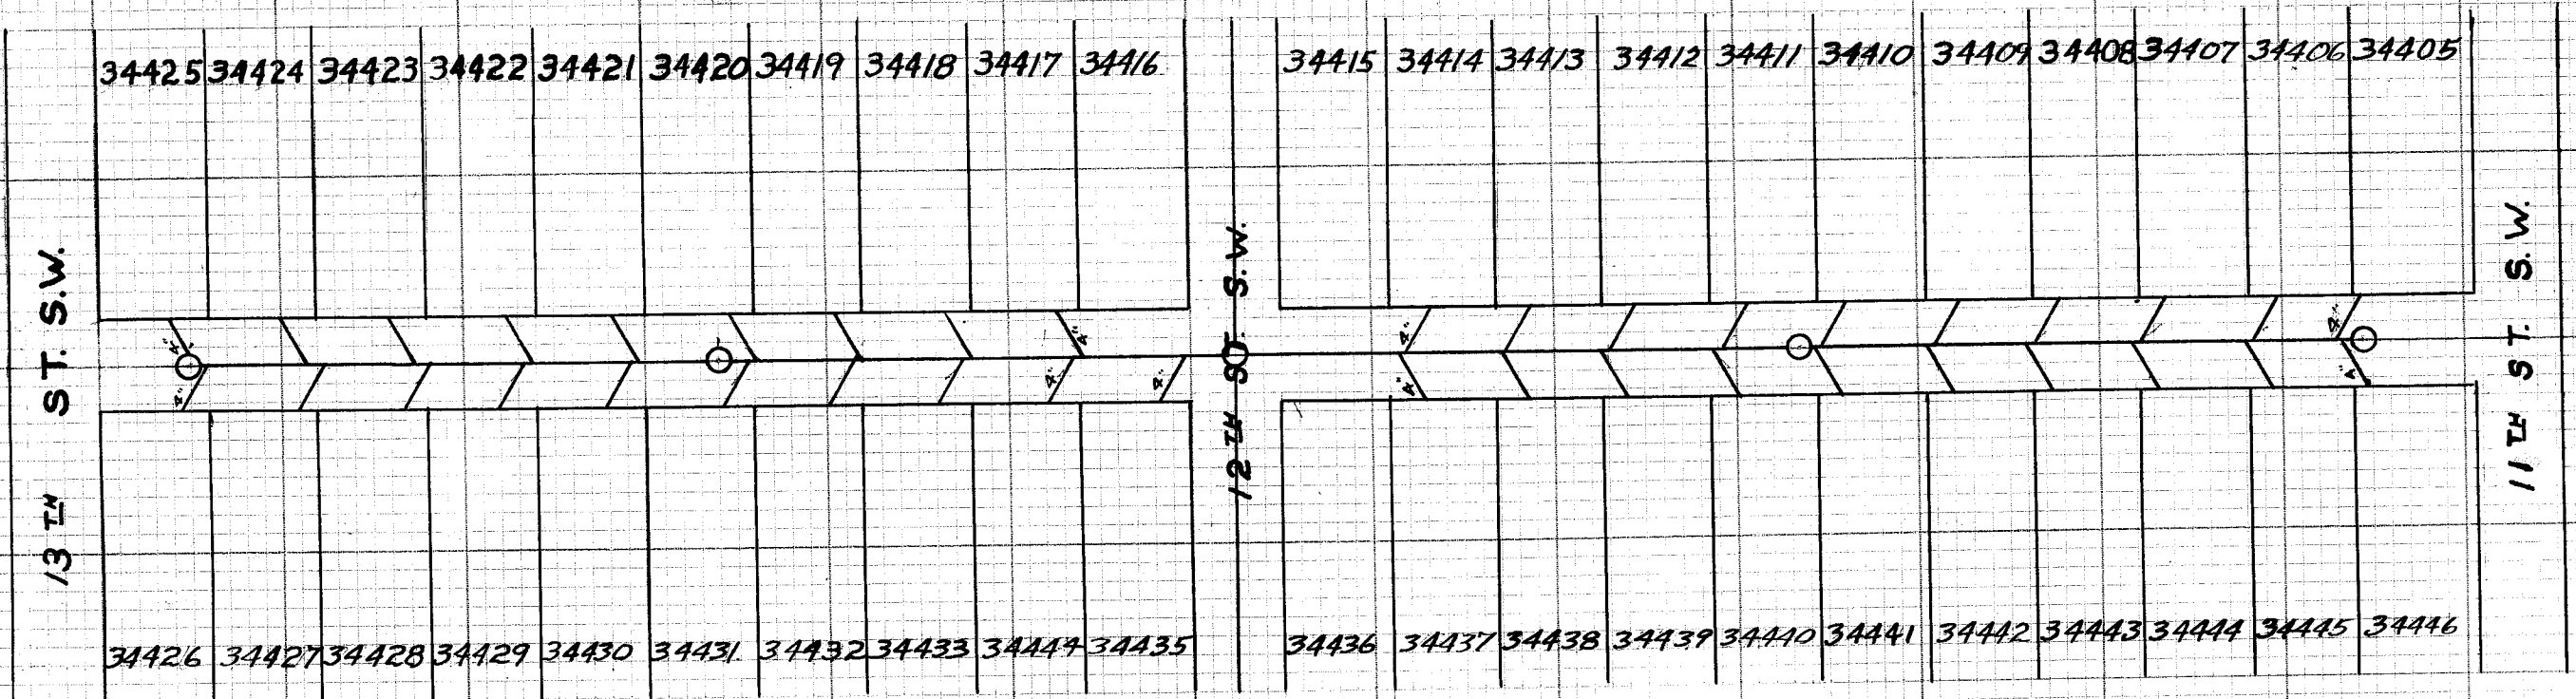

COUNTY SEWER GRANDVIEW AVE. S.W. 50' SANITARY SEWER

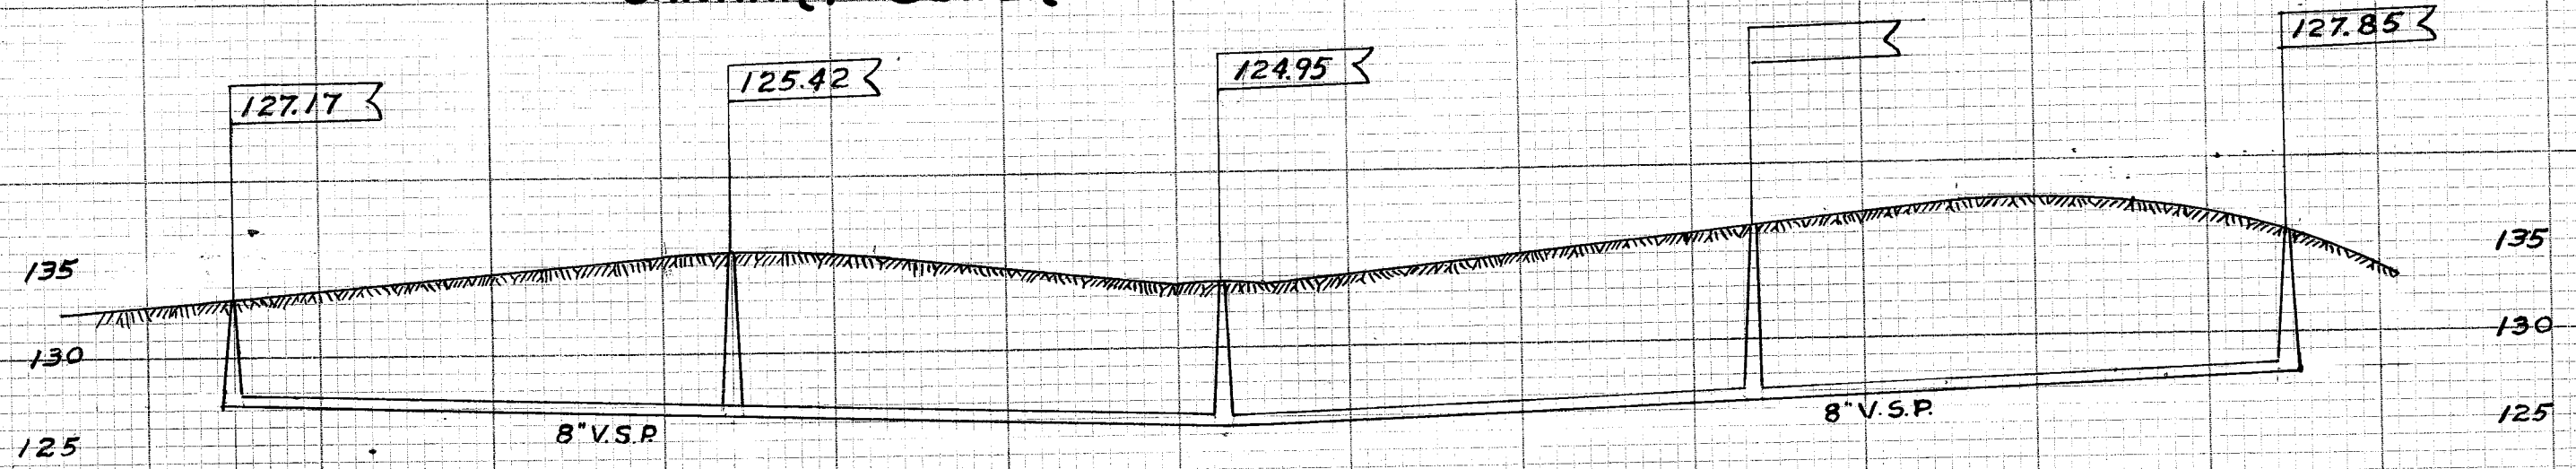

BMS Hyd. S.W. corner, Whipple & 11th St.
 S.W. ELEV 132.02
 City monument cor. Whipple Rd. & Tus.
 ELEV 144.23

13 12 11 10 9 8 7 6 5 4 3 2 1 0