


NOBLE PL. N.W. 50°

SANITARY SEWER

Constr. by Ringley Urban, 1953 under
Nobody's supervision, for Fathergill
Roy Latham Inspector. Lateral Measurements
from Inspector's Notes.

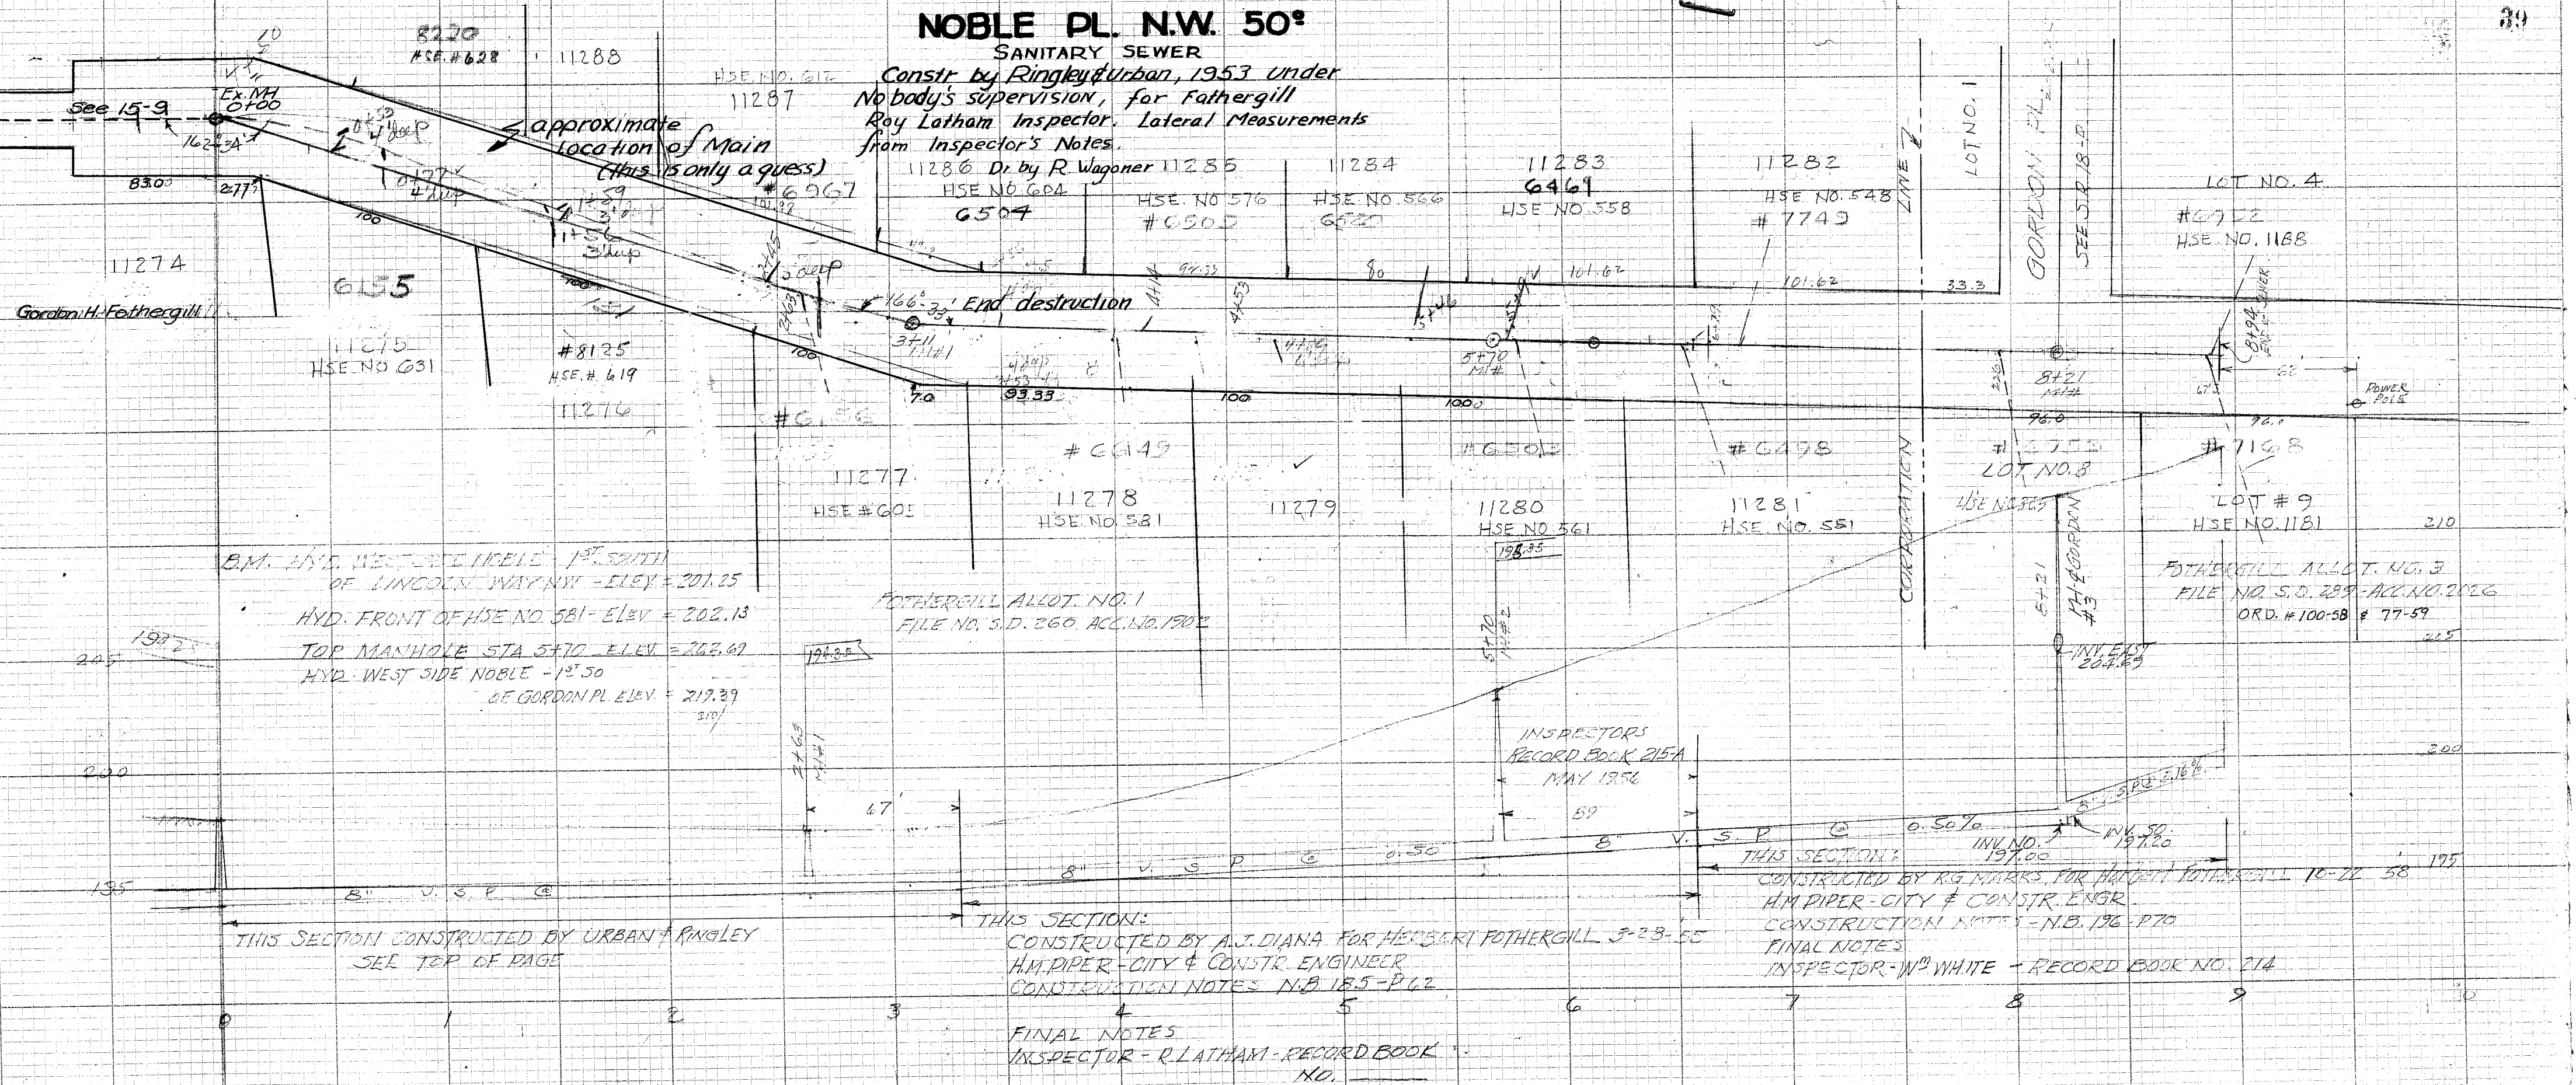

B.M. END WESTERLY ELEV. 1ST SOUTH
OF LINCOLN WAY NW - ELEV. = 201.25
HYD. FRONT OF HSE NO. 581 - ELEV. = 202.13
TOP MANHOLE STA 5+70 ELEV. = 202.69
HYD. WEST SIDE NOBLE - 1ST 50
OF GORDON PL. ELEV. = 219.39

FOTHERGILL ALLOT. NO. 1
FILE NO. S.D. 260 ACC. NO. 1902

FOTHERGILL ALLOT. NO. 3
FILE NO. S.D. 289 - ACC. NO. 2026
ORD. #100-58 & 77-59

THIS SECTION CONSTRUCTED BY URBAN RINGLEY
SEE TOP OF PAGE

THIS SECTION:
CONSTRUCTED BY A.J. DIANA FOR HERBERT FOTHERGILL 3-23-55
H.M. PIPER - CITY & CONSTR. ENGINEER
CONSTRUCTION NOTES N.B. 185-P62

THIS SECTION:
CONSTRUCTED BY R.G. MARRS FOR HERBERT FOTHERGILL 10-22-58
H.M. PIPER - CITY & CONSTR. ENGR.
CONSTRUCTION NOTES - N.B. 196-P70
FINAL NOTES
INSPECTOR - W³ WHITE - RECORD BOOK NO. 214

FINAL NOTES
INSPECTOR - R. LATHAM - RECORD BOOK
NO. _____