




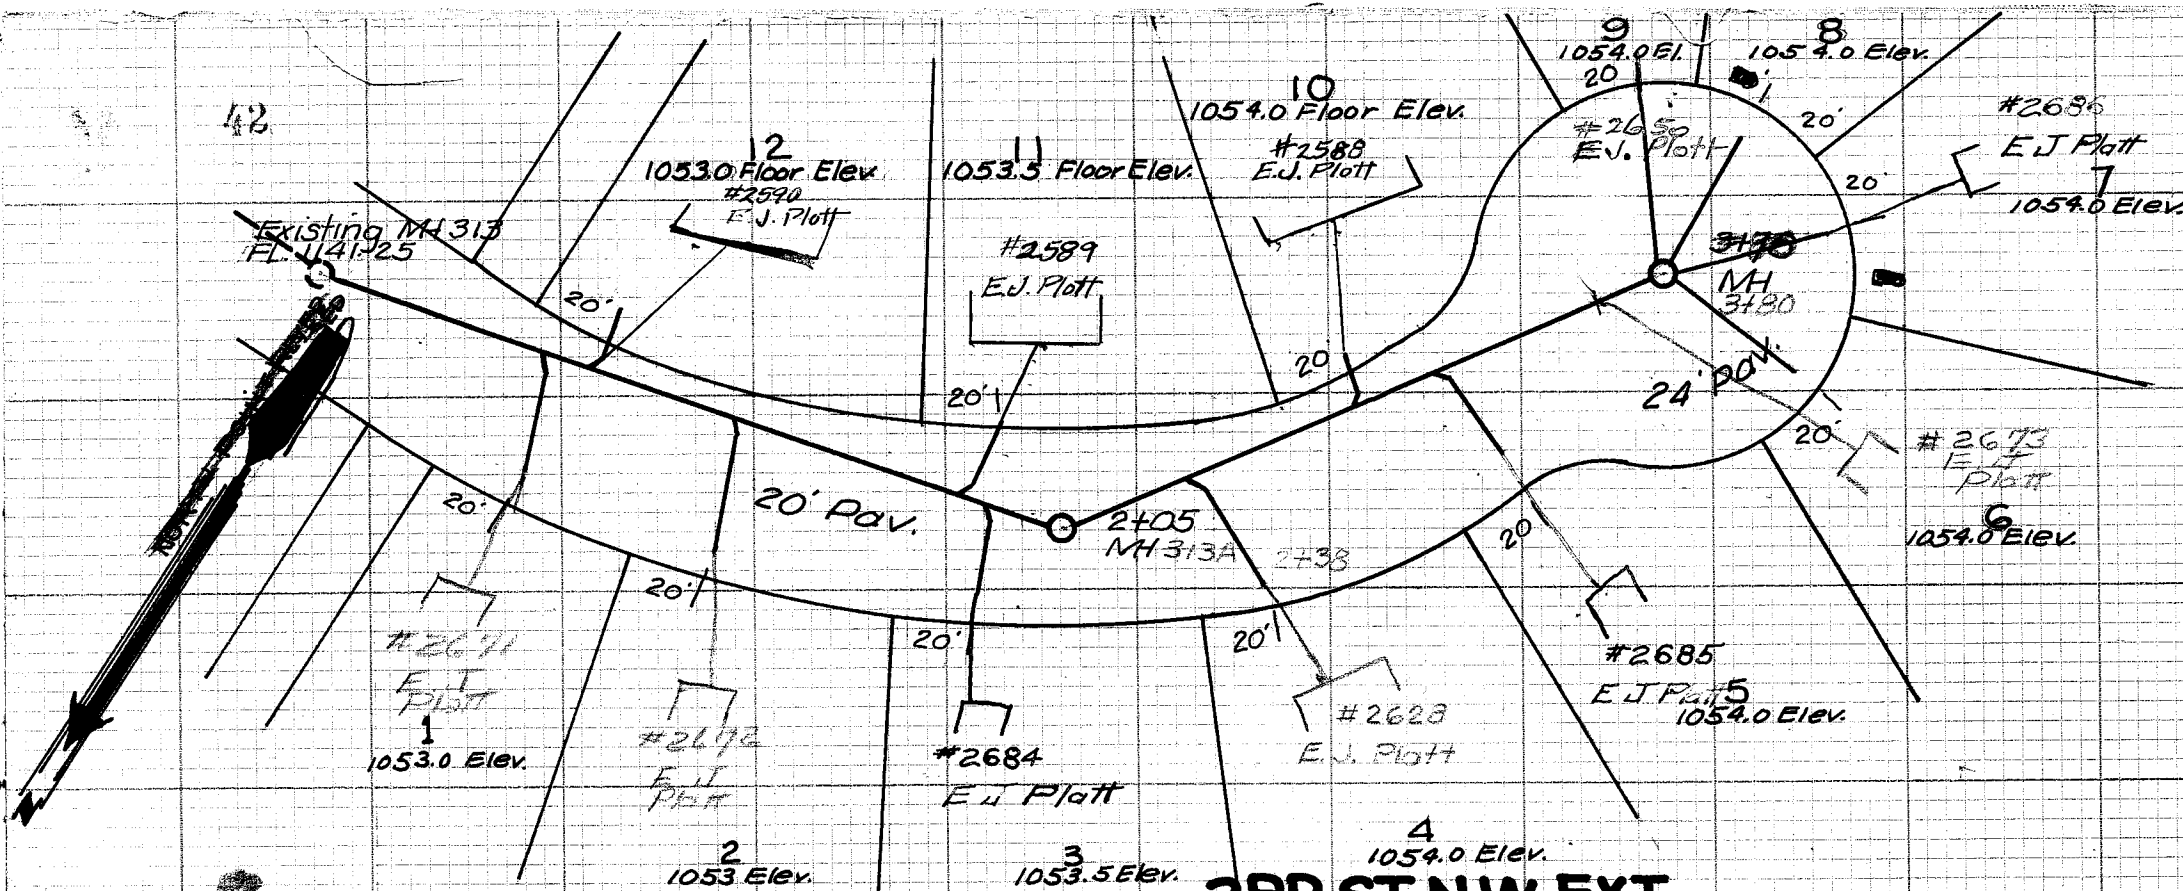

3RD ST. N.W. EXT.
GENOA-REEDURBAN SEWER DIST.
 Scale 1"=50' Hor. 1"=5' Ver.
 Copied from Print by Proctor Noyes, Eng. Cleveland

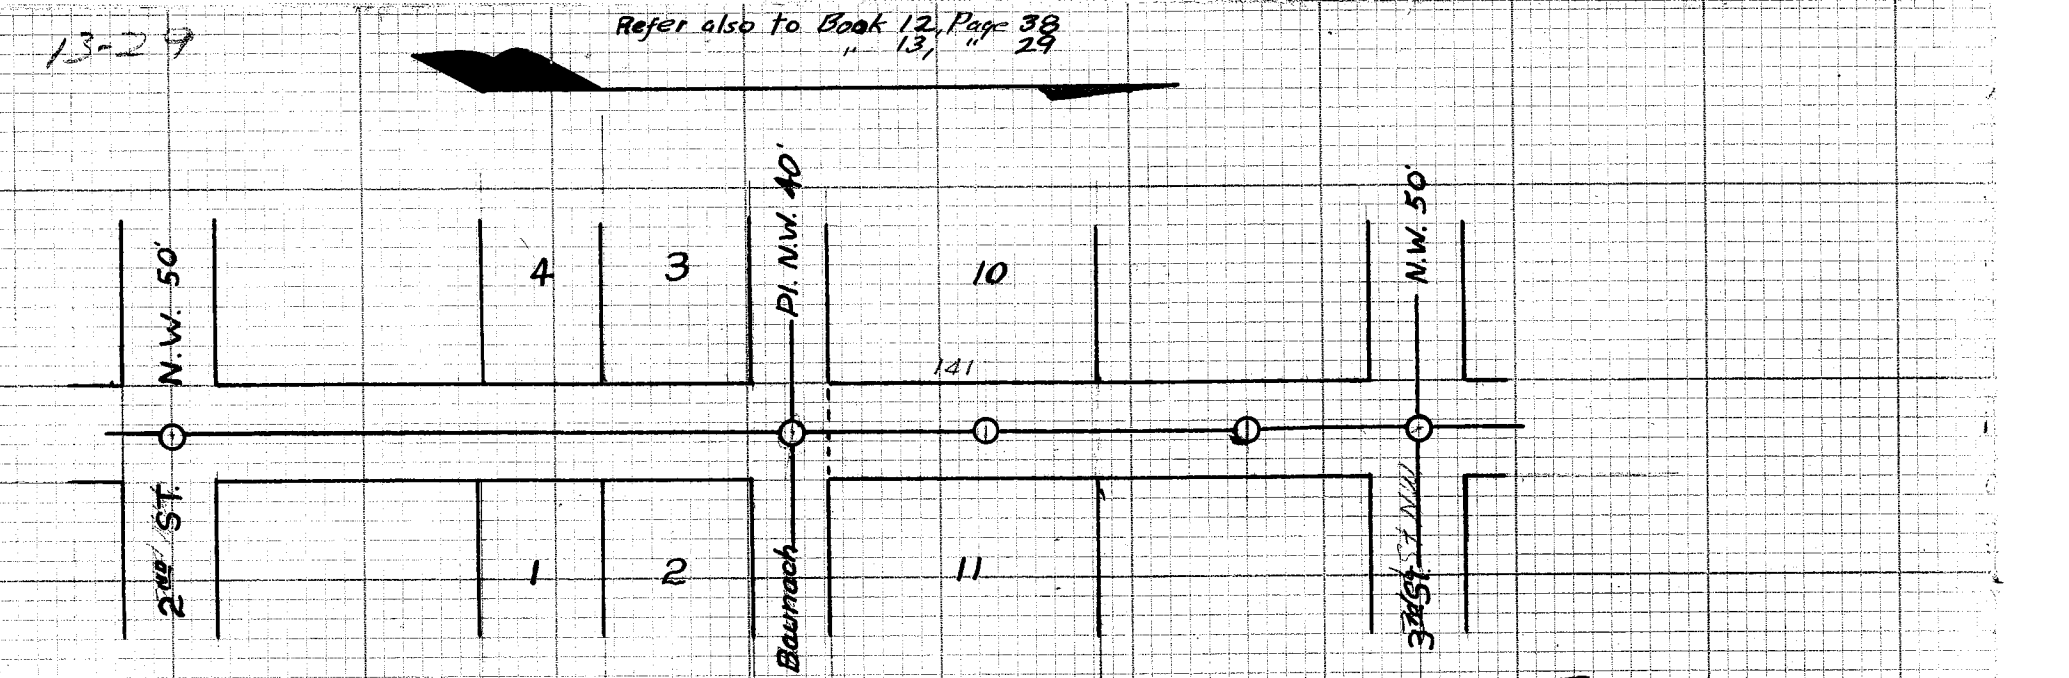

AMBROSE AVE. N.W.
Genoa-Reedurban
 Scale 1"=10' Ver. 1"=100' Hor.
 Copied from Print by G.G. Dunlap,
 Canton, O.
 Dec. 9, 1954

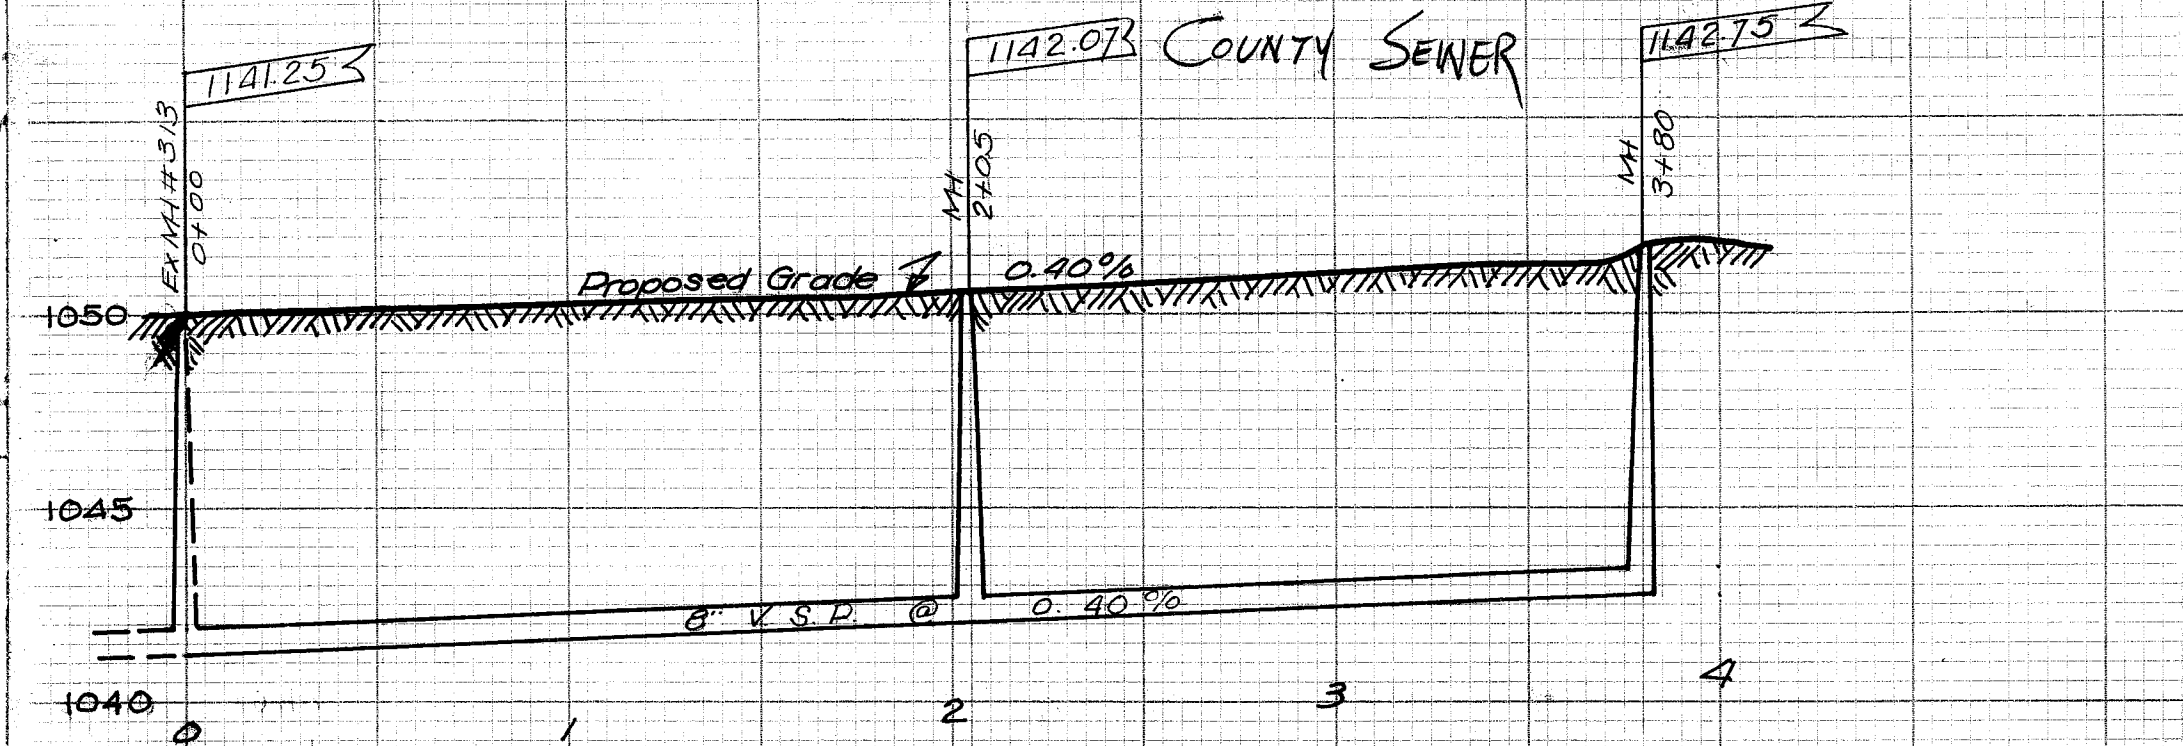