

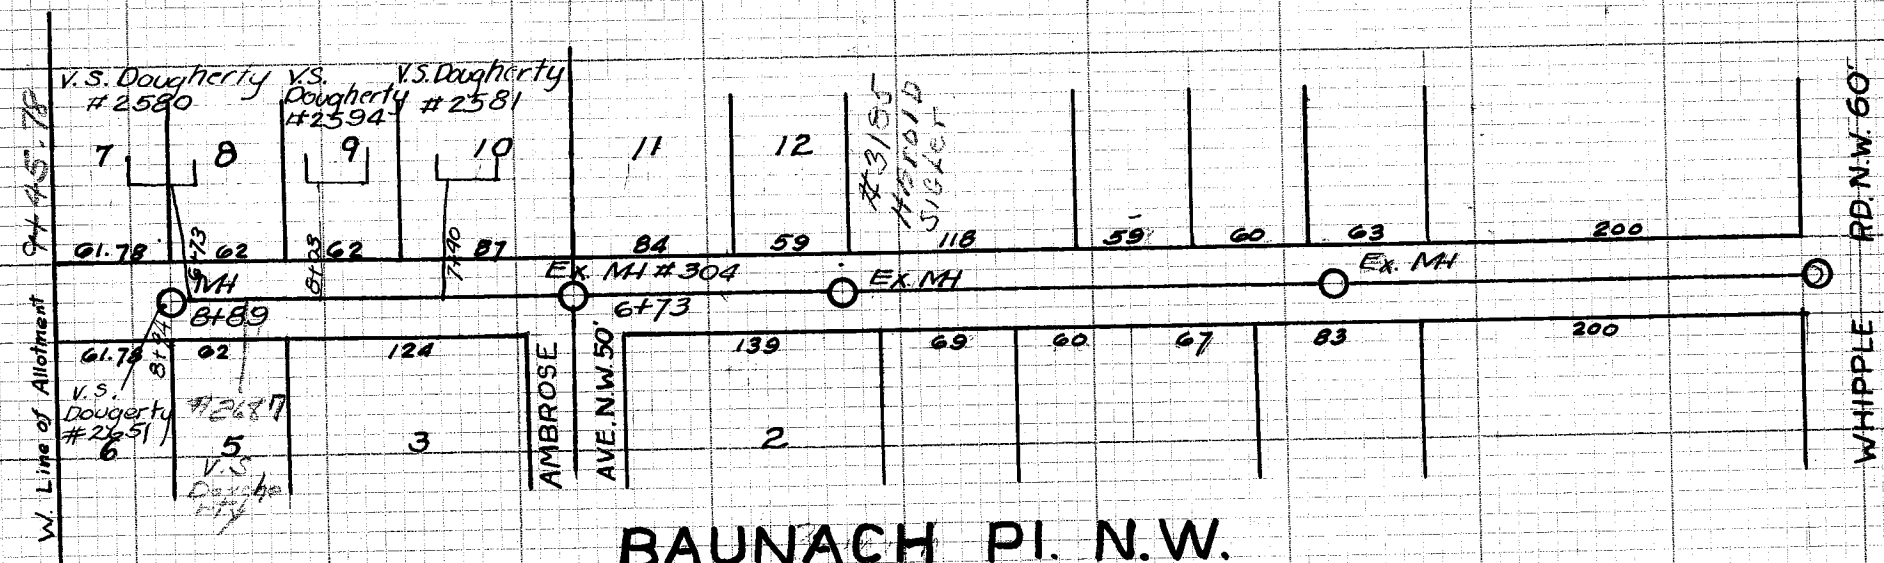


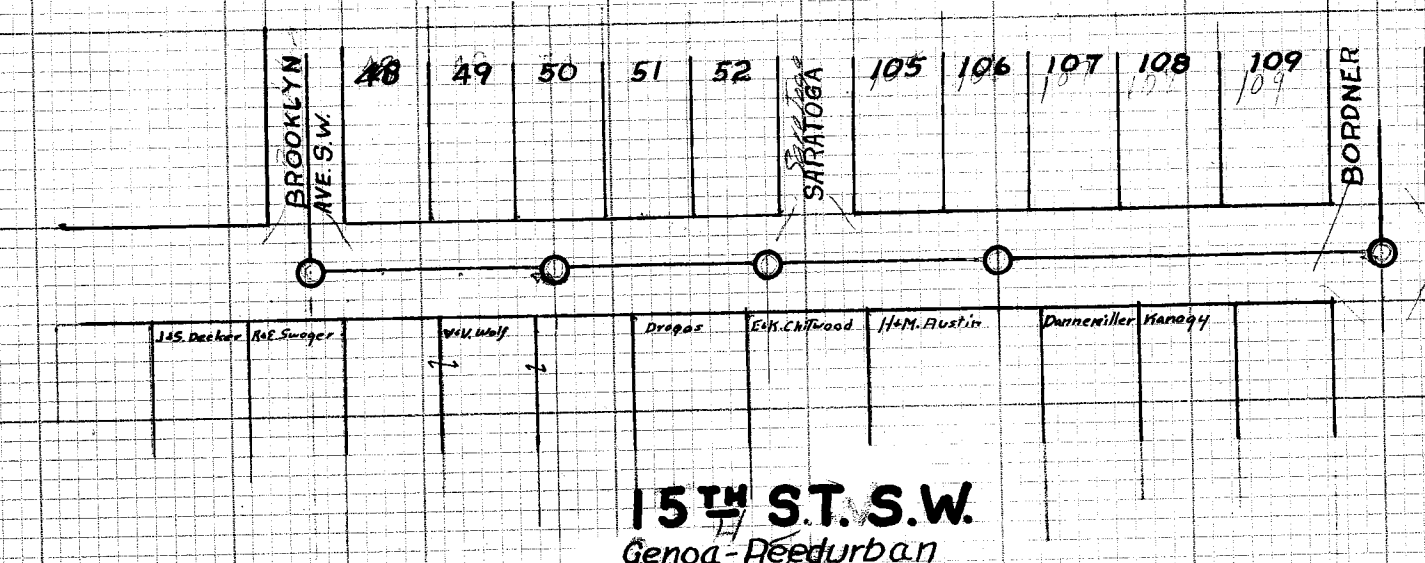

BAUNACH PL. N.W.
 Genoa - Reedurban
 Scale 1"=10' Ver - 1"=100' Hor.
 Copied from print by G.G. Dunlap,
 Canton, Ohio Dec. 9, 1954

COUNTY SEWER

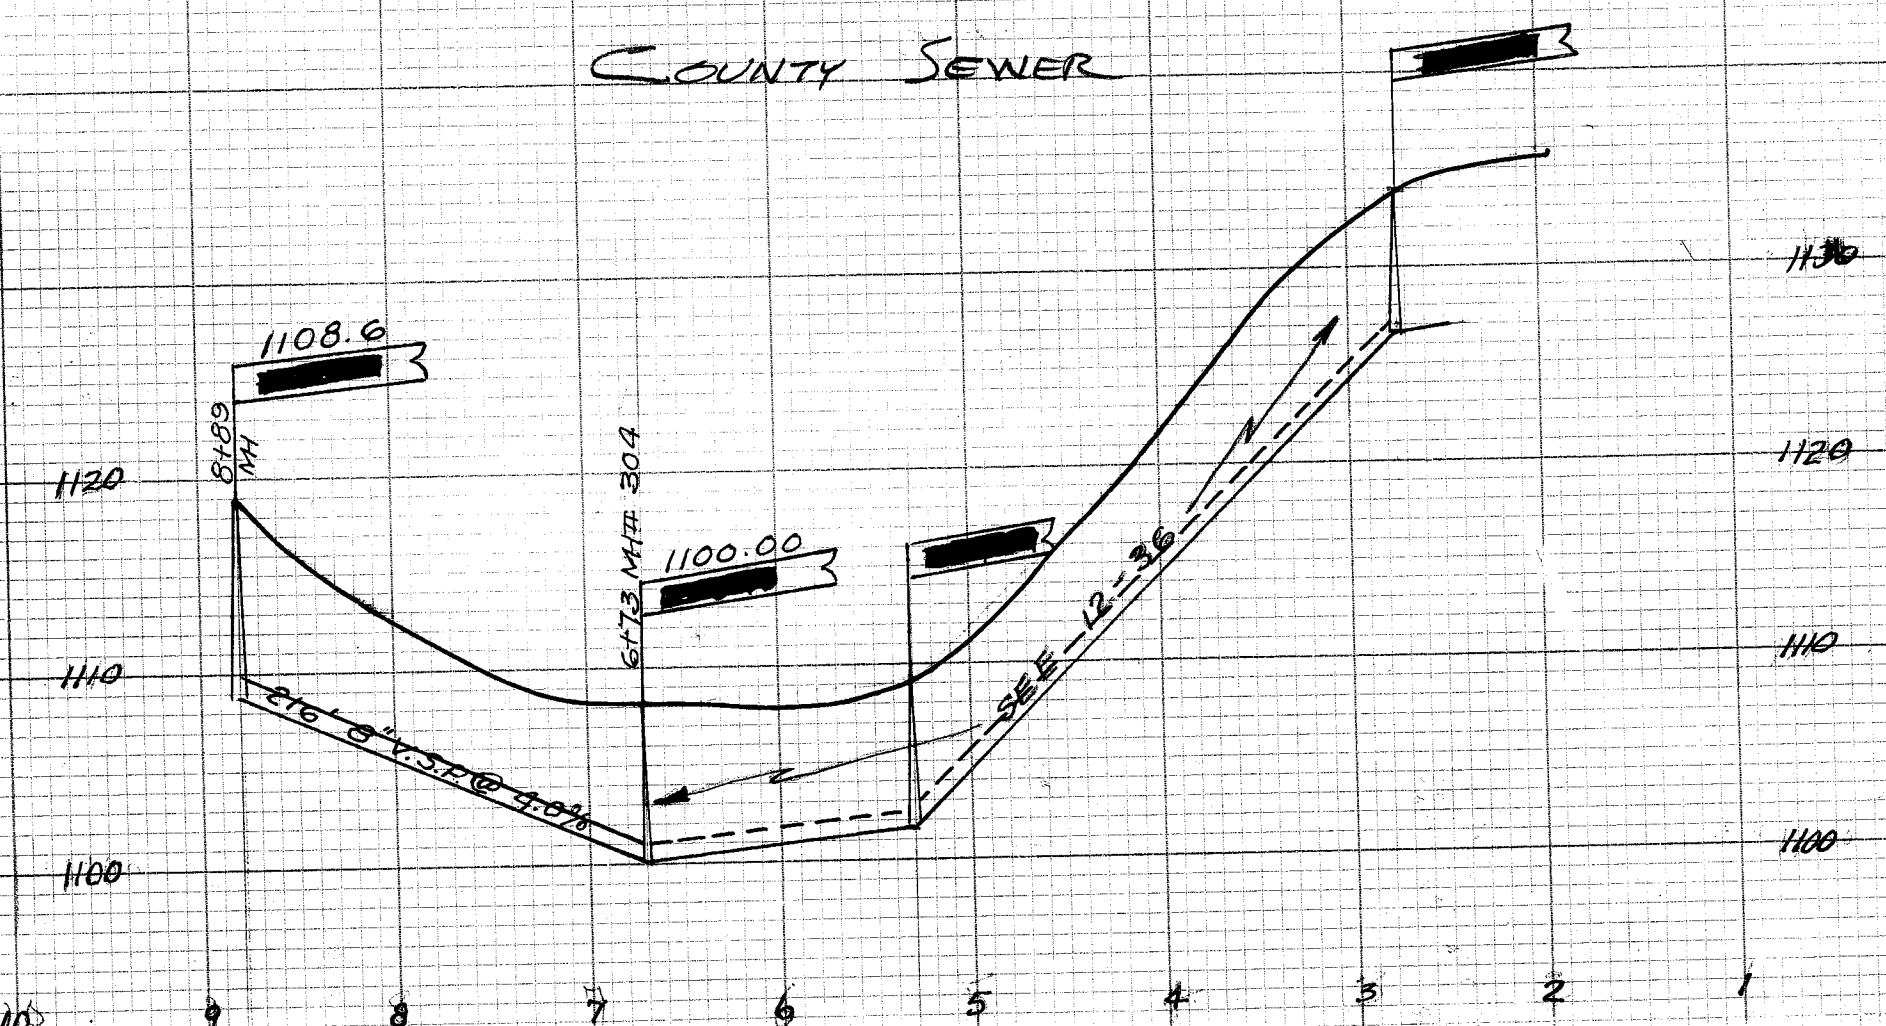

15th ST. S.W.
 Genoa - Reedurban
 Scale 1"=10' Ver - 1"=100' Hor.
 Dec. 14, 1954
 COUNTY SEWER
VOID

