


1110
1100
1090
1080

1100
1100
1090
1080

1110
1100
1090
1080

13 12 11 10 9 8 7 6 5 4 3 2 1 0

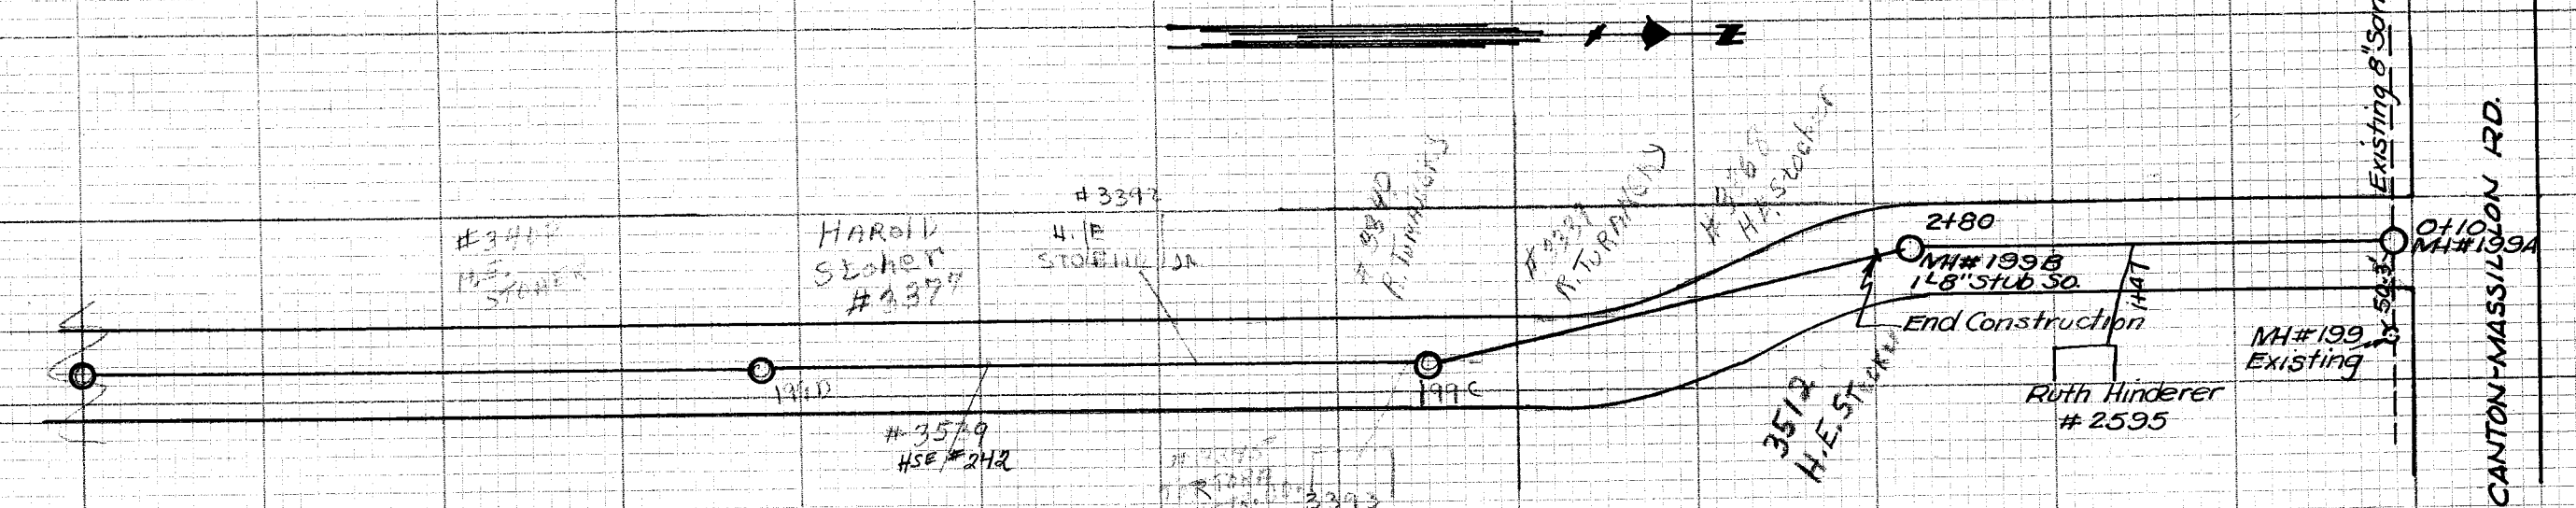

HINDERER AVE. S.E.
 Genoa-Reedurban Dist. No. 9
 Scale 1"=100' Hor. - 1"=10' Ver.
 Dec. 16, 1954
COUNTY SEWER

