


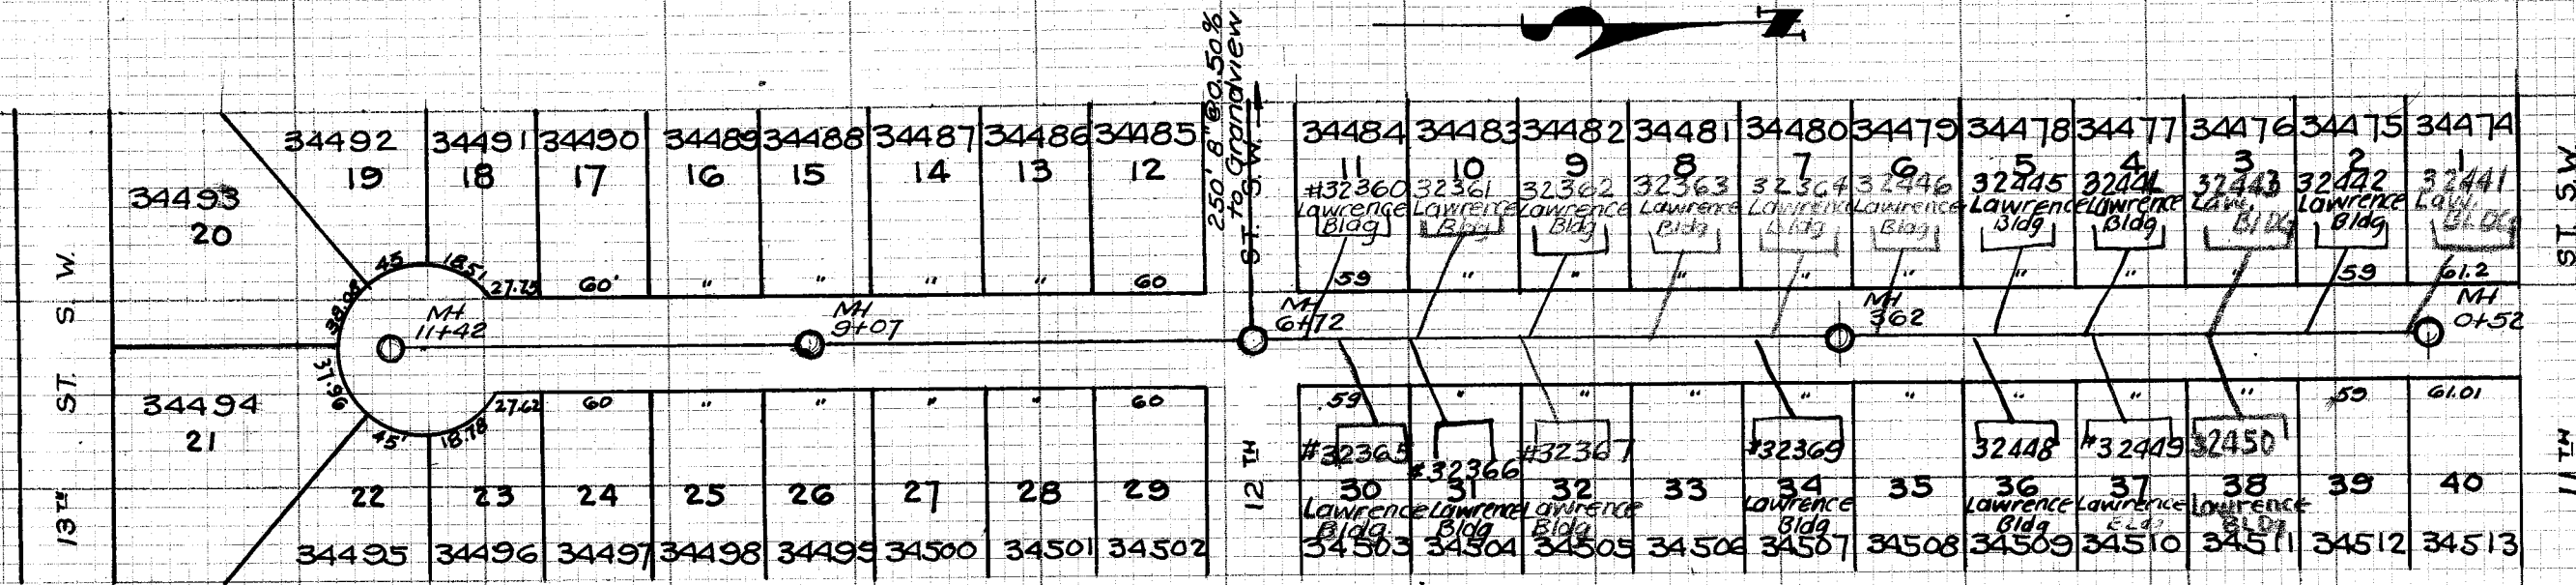

VALLEY VIEW AVE. S.W.

Canton Dist.
 Copied from plans by L.W.J. Cooper, Reg. Engr.
 Dec. 21, 1954
 Merry Christmas & Happy New Year
 Scale 1" = 100' Hor.
 1" = 10' Ver.

B.M. Back of sidewalk, S.E. corner
 12th St. & Rockwood 132.23
 Note - For County datum Add 961.86

COUNTY SEWER

