

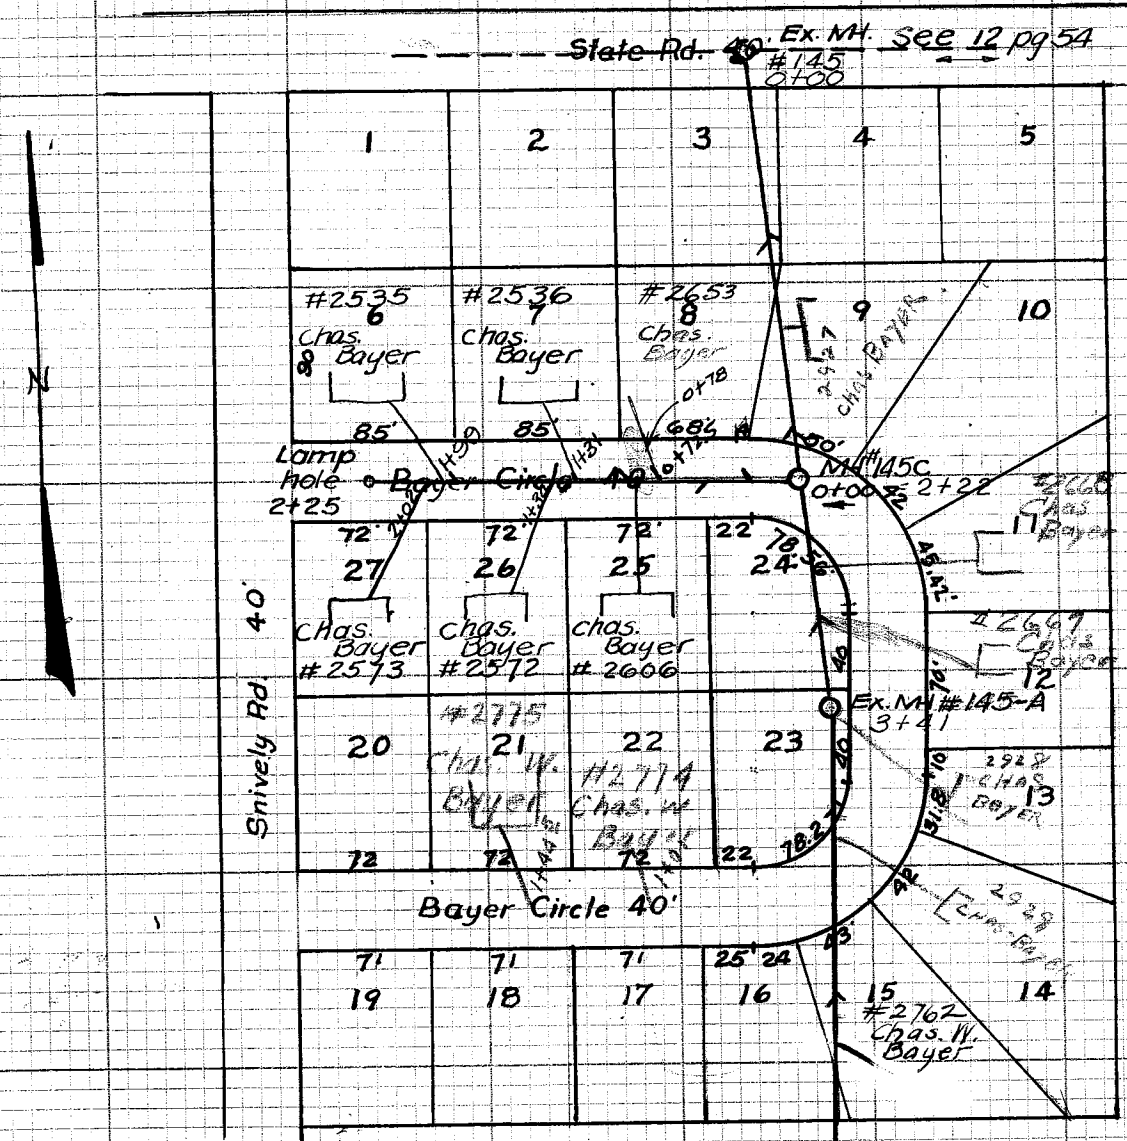


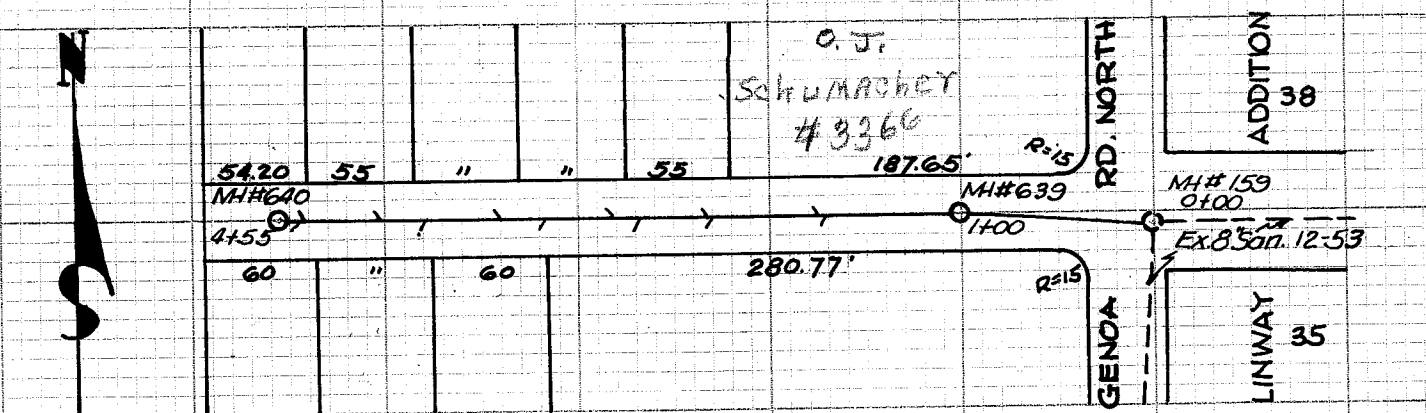

BAYER CIRCLE 40'
GENOA - REEDURBAN DIST. #9
Dr. Dec '54 + Jan '55 by E.K. + R.W.
Scale 1" = 100' Hor. 1" = 10' Ver.

COUNTY SEWER

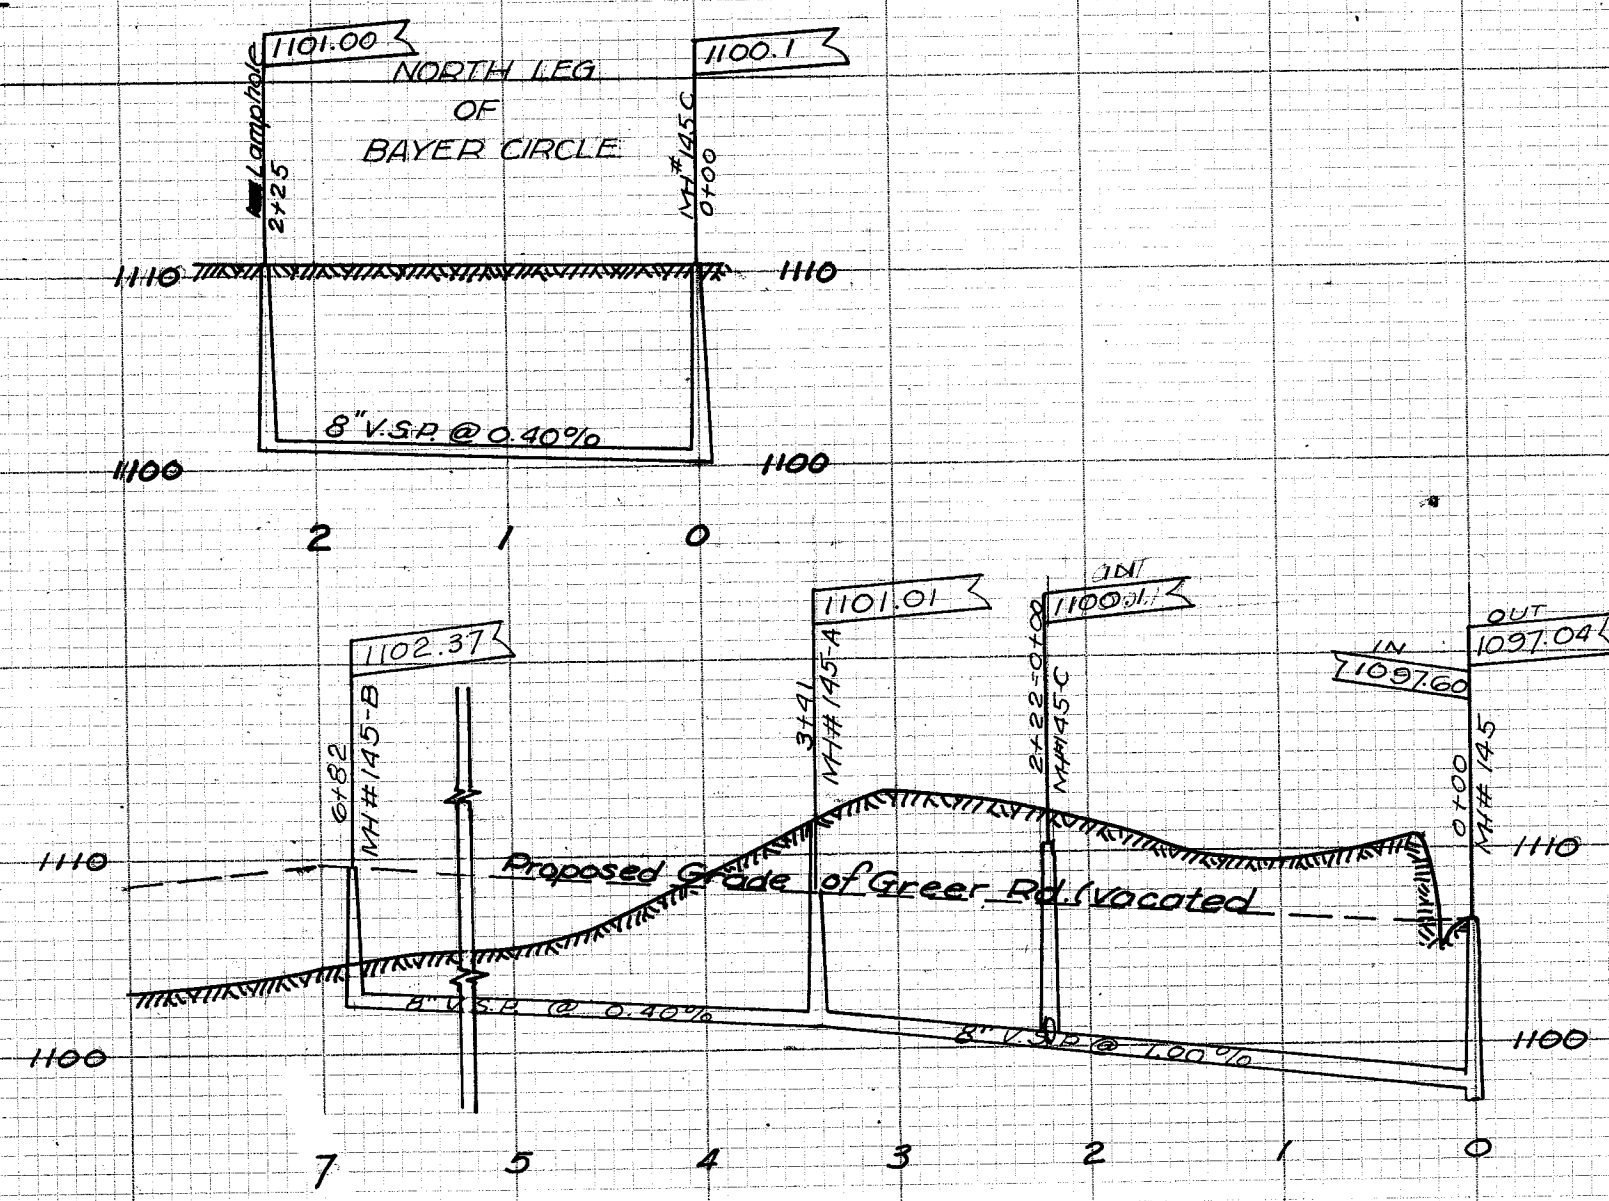

BM. Spike in O.P. Co. Pole 50' E. of Genoa Rd.
on Mollane, Ave. N.E. 1079.85

MOLLANE AVE. N.E. - 40'
GENOA - REEDURBAN DIST. NO. 9
SANITARY SEWER
Project No. 233
Dr. Jan. 1955 by Bob Wagoner
Scale 1" = 100' Hor. 1" = 10' Ver.

