




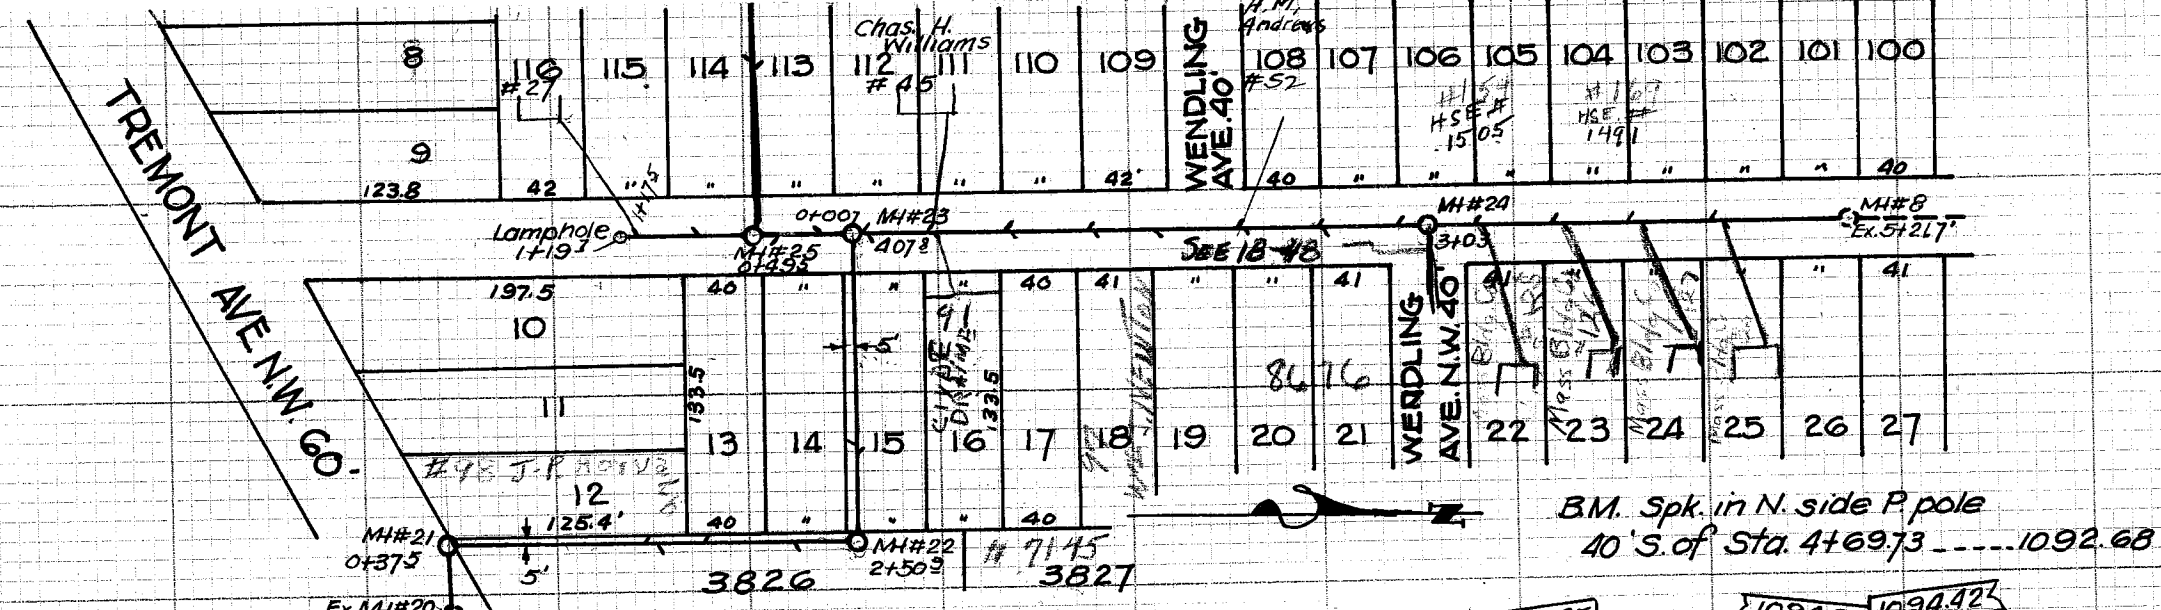

25TH ST. N.W.
WESTVIEW SEWER DIST. #17

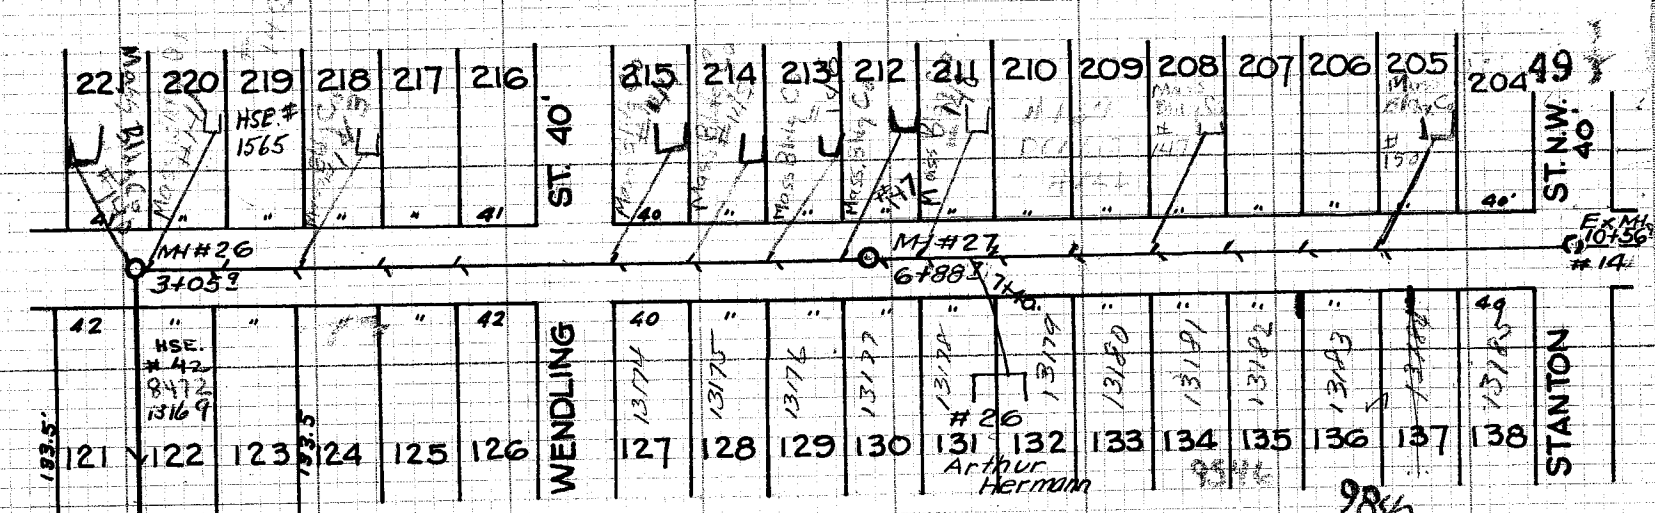

26TH ST. N.W. 40'
WESTVIEW SEWER DIST. #17
 Dr. Jan. 1955 by Bob Wagoner
 Scale 1" = 100' Hor.
 1" = 10' Ver.

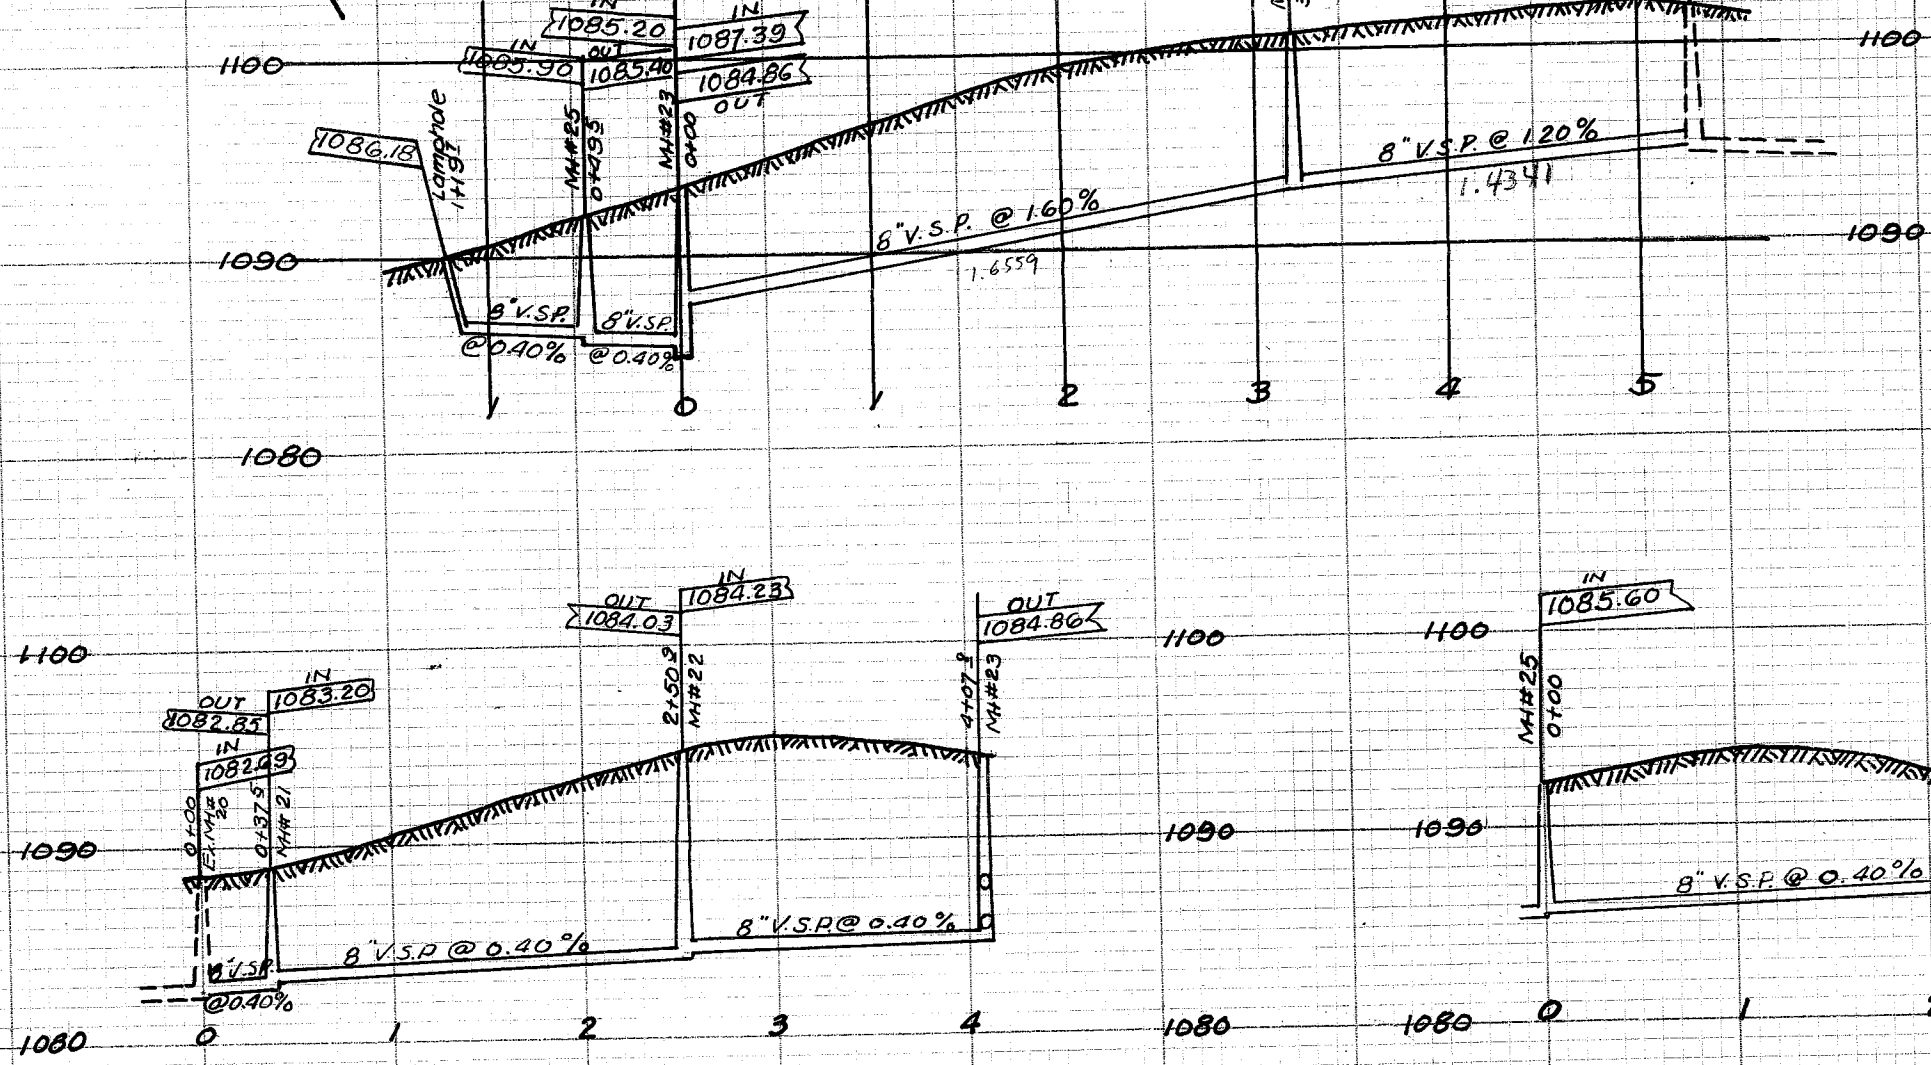