


25TH ST. N.W. 40'
 WEST VIEW SAN SEWER DISTRICT NO. 17
 SCALE 1"=10' VER 1"=100' HOR
 BUILT IN 1950 BY COUNTY
 PLOTTED 10th day of Jan. 1951 by DOC.

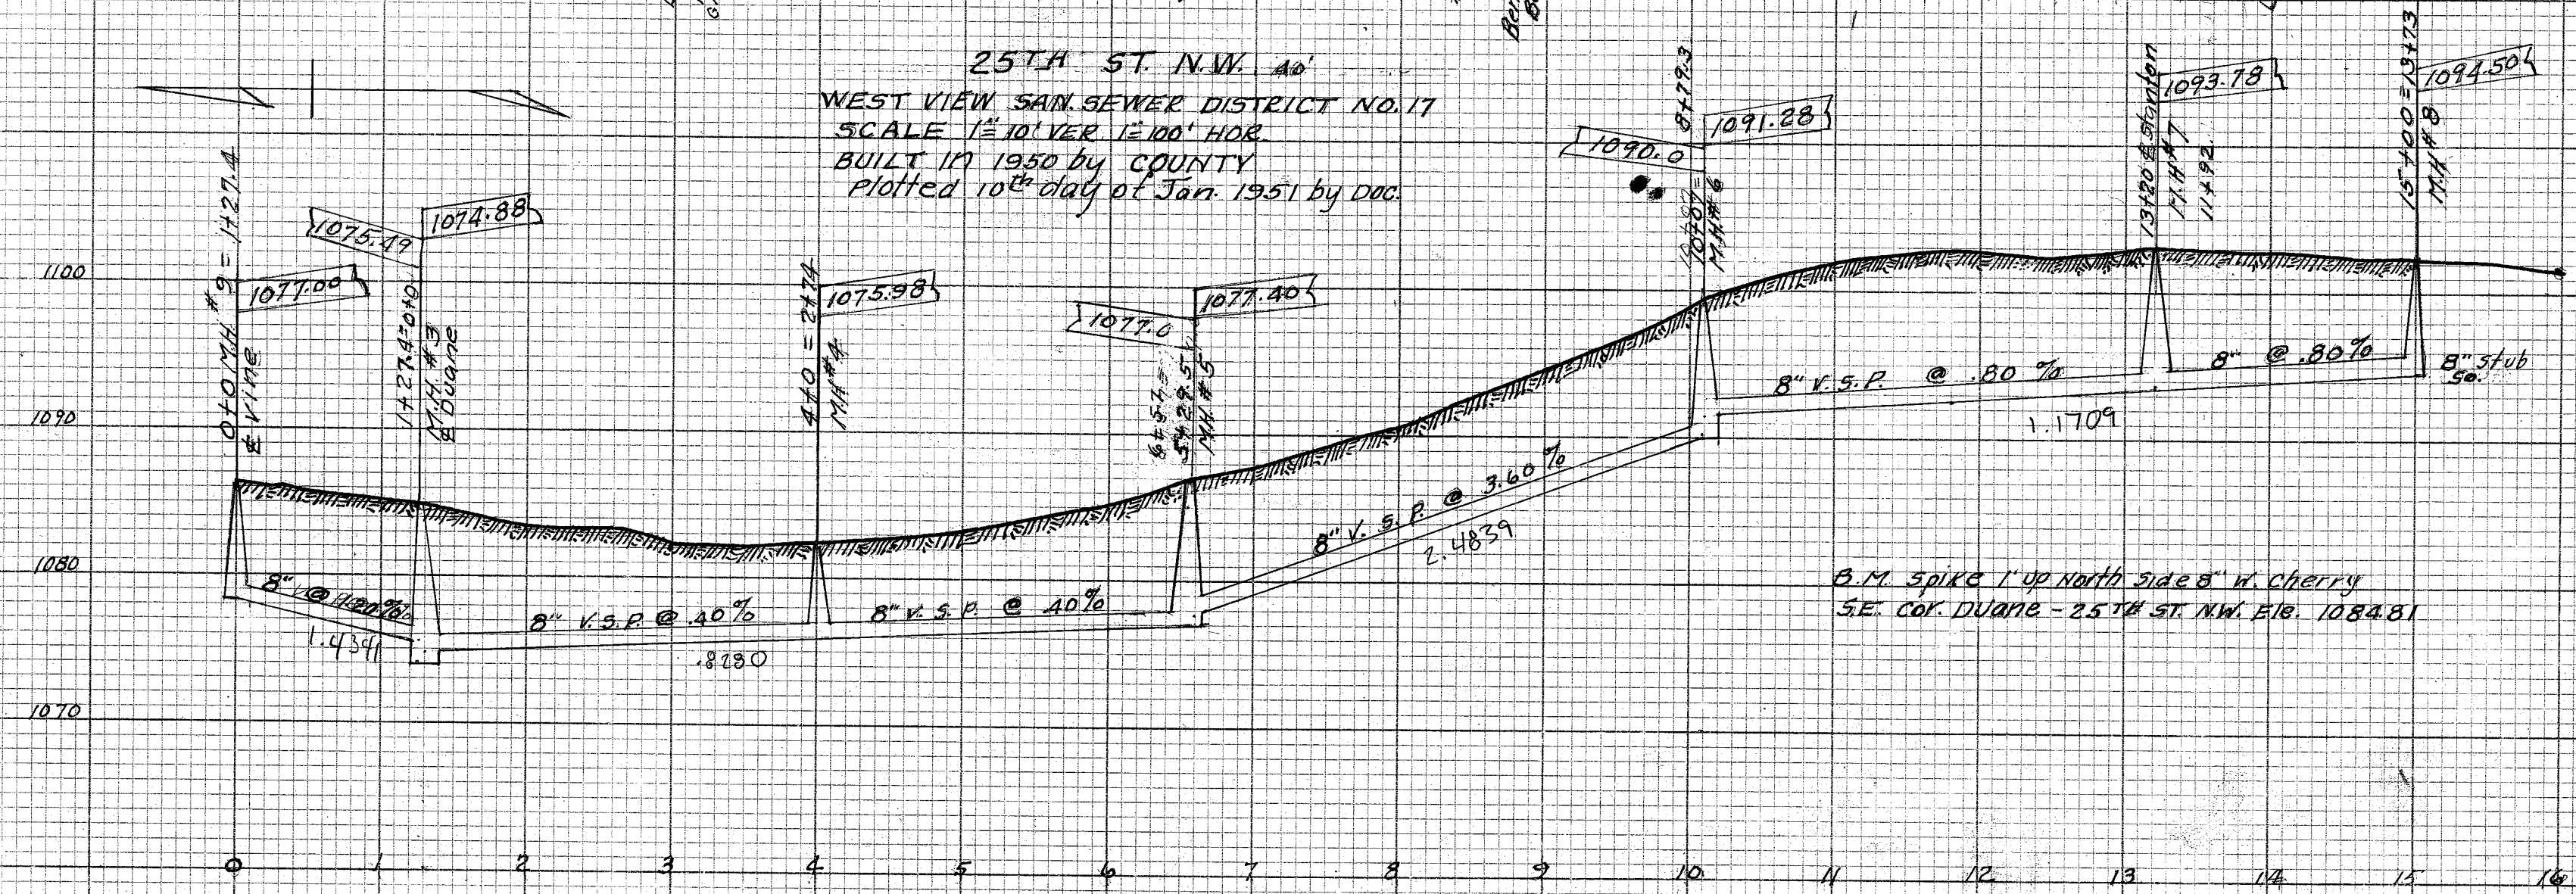

25TH ST. WYE MEAS.			
LOT NO.	EAST STATION	LOT NO.	WEST STATION
NORTH FROM M.H. AT DUANE			
58	0+28.5	69+68	0+77.5
59	0+71	67+68	0+72.5
60	1+13		
SOUTH FROM M.H. #3 at DUANE			
57	0+29.5	70	0+26.5
56	0+66	71-N/2 72	0+81
55	1+07.5	73-S/2 72	1+44
54	1+49	74	2+0
53	1+88	75	2+27.5
52	2+30.5	76	2+66
51	2+69		
SOUTH FROM M.H. NO. 4			
50	0+36.5	77	0+33.5
49	0+78.5	78	0+75.5
48	1+20.5	79	1+17.5
47	1+59.5	80	1+36.5
46	2+01.5	81	1+98.5
SOUTH FROM M.H. NO. 5 @ CHAUNCEY			
45	0+27.5	82	0+30.5
44	0+67	83	0+70
43	1+08.5	84	1+14.5
42	1+50	85	1+56
41	1+89	86	1+95
40	2+30.5	87	2+36.5
39	2+69	88	2+75.0
38	3+08.5	89	3+14.5
37	3+44		
SOUTH FROM M.H. NO. 6			
36	0+39.9	90	0+4.5
35	0+82	91	0+45.9
34	1+23.3	92	0+88
33	2+06.5	93	1+29.3
32	2+73	94	1+71.5
31	2+87.8	95	2+10.5
		96	2+54.5
SOUTH FROM M.H. NO. 7 @ STANTON			
30	0+10.3	97	0+25.3
29	0+52	98	0+64
28	1+23.7	99	1+03
27	1+300	100	1+42
26	1+714	101	6" stub in M.H. @ 15'
M.H. NO. 9 @ Vine = 0+0			