


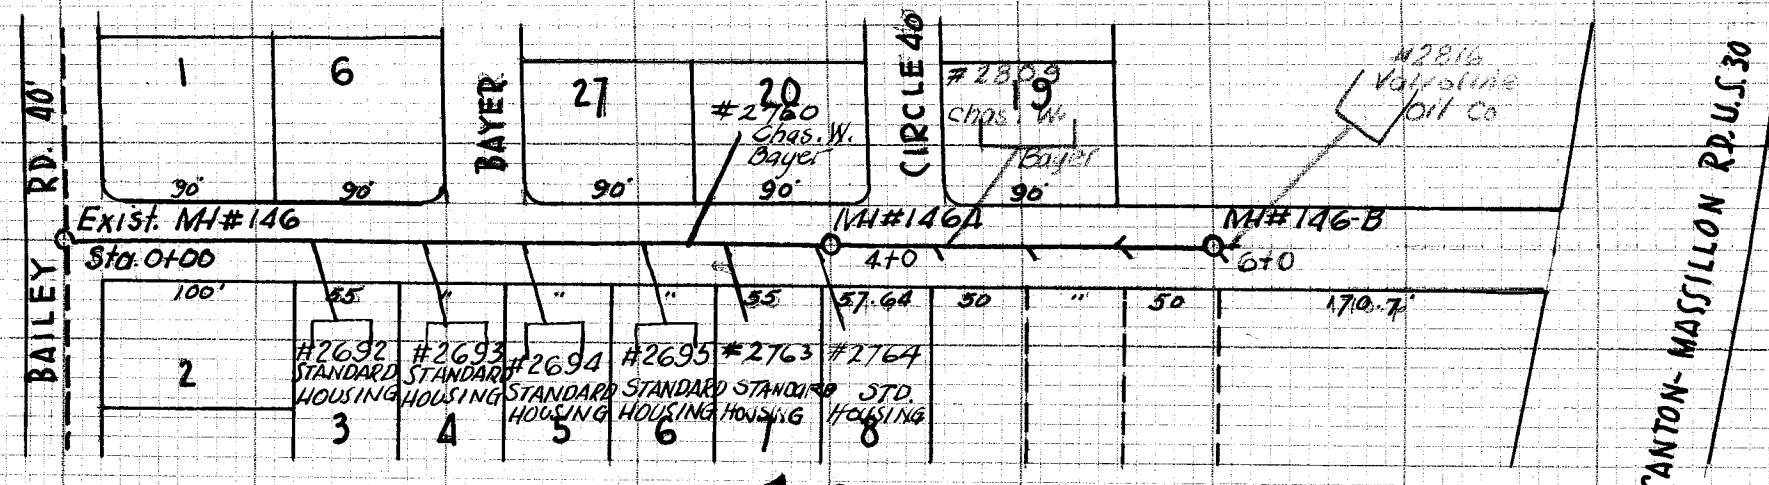

SNIVELY RD. N.E. 40'
SANITARY SEWER
 GENOA - REEDURBAN
 Scale 1" = 100' Hor.
 1" = 10' Ver.
 AUG 1955 By Bob Wagoner

B.M. Hyd. 100' W. of Snively on State.
 EL. 1117.07

COUNTY SEWER

