


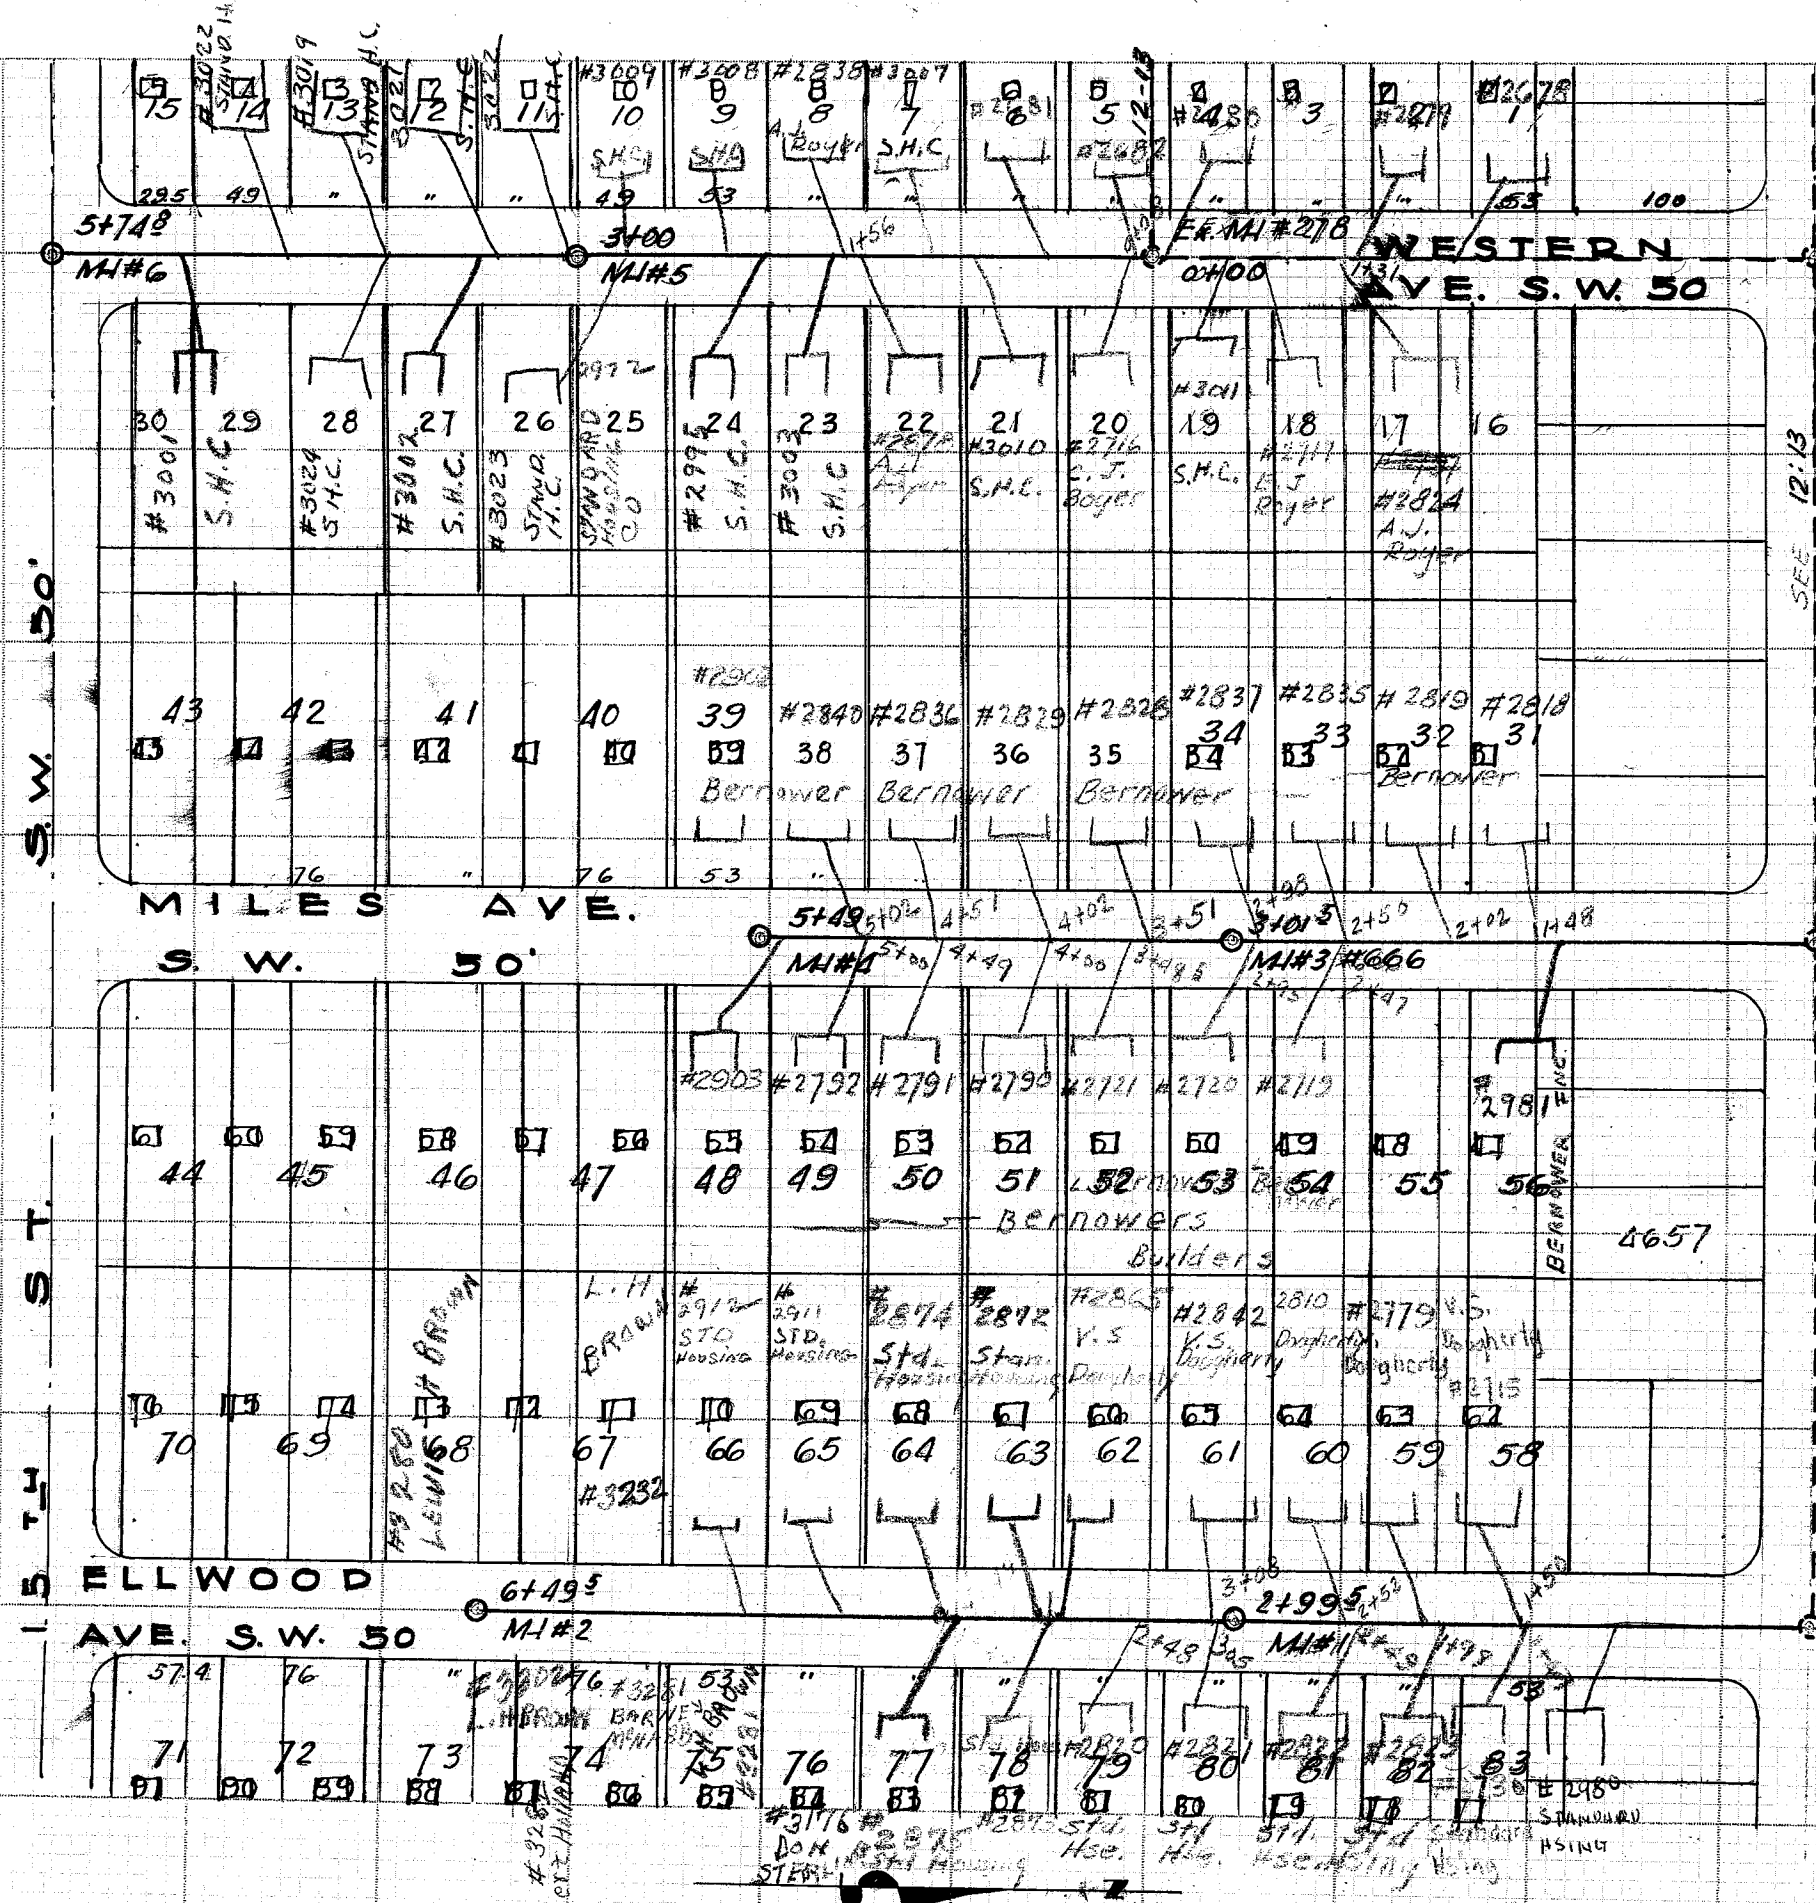


Genoa & Reedurban Sewer District

Scale 1"=100' Hor.
1"=10' Ver.

January 1956
Bob Wagoner

NOTE:
USE RED LOT NOS

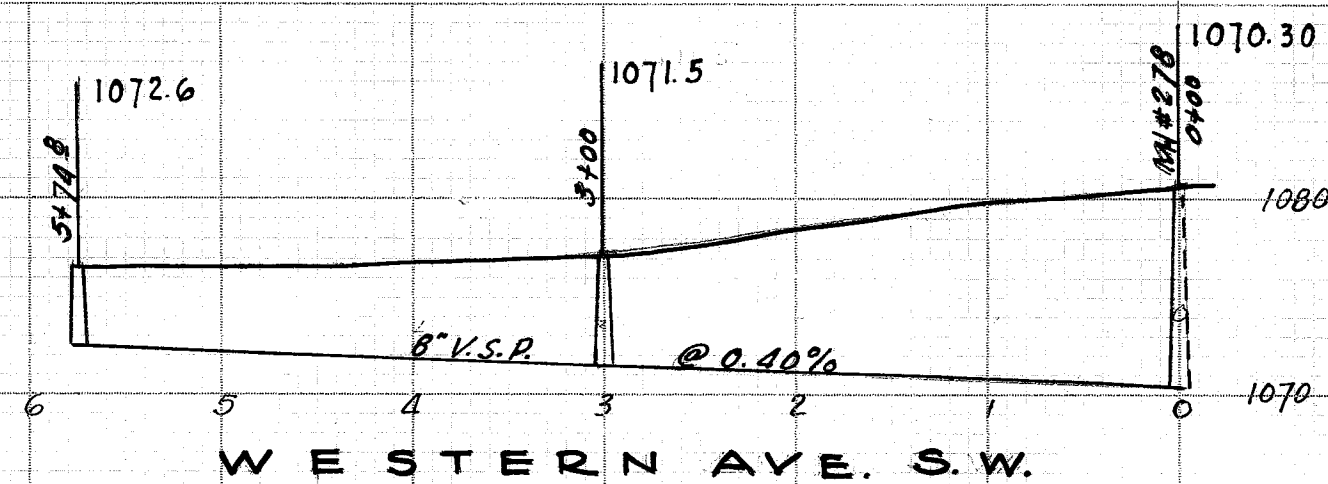

COUNTY SEWER

