

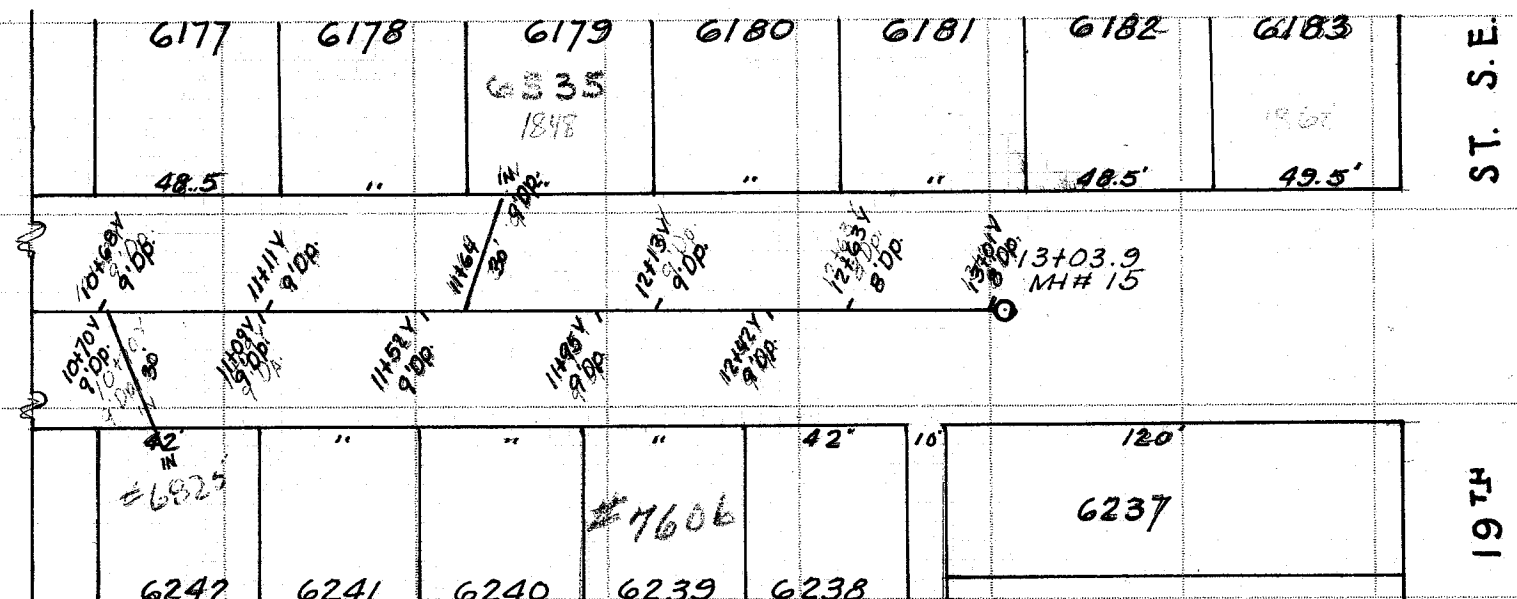


13

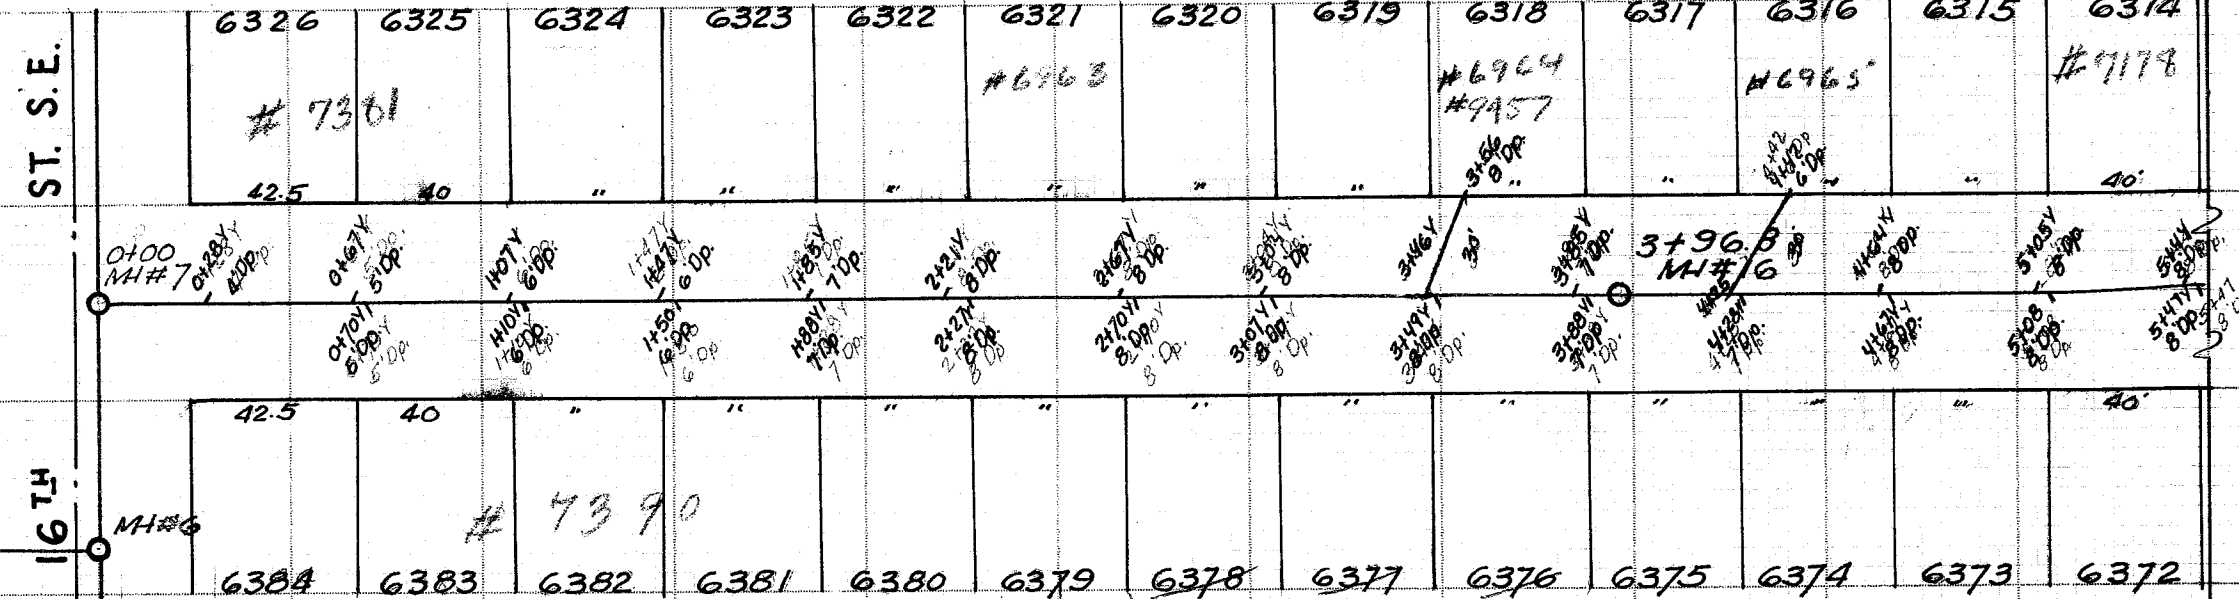

VERMONT (CONT.)

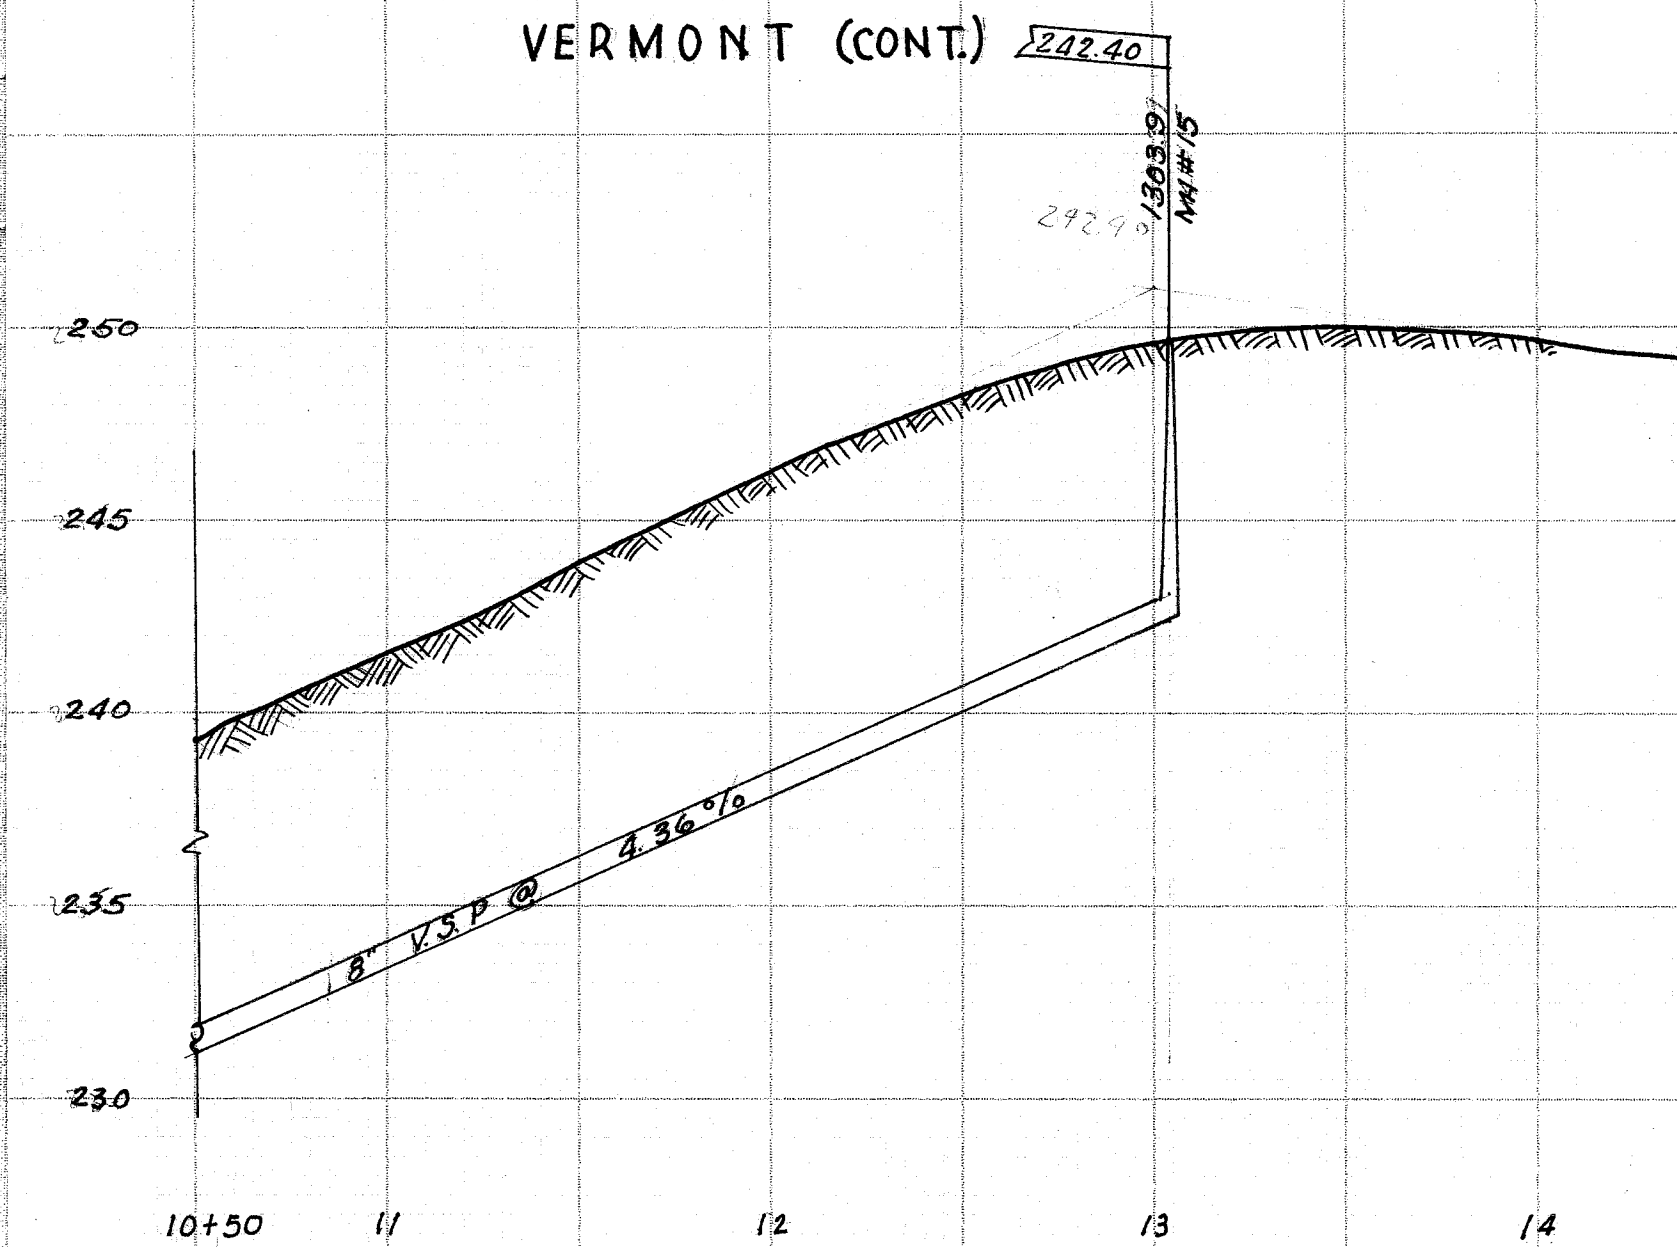

Constr. Notes 189-23

MASSACHUSETTS

