


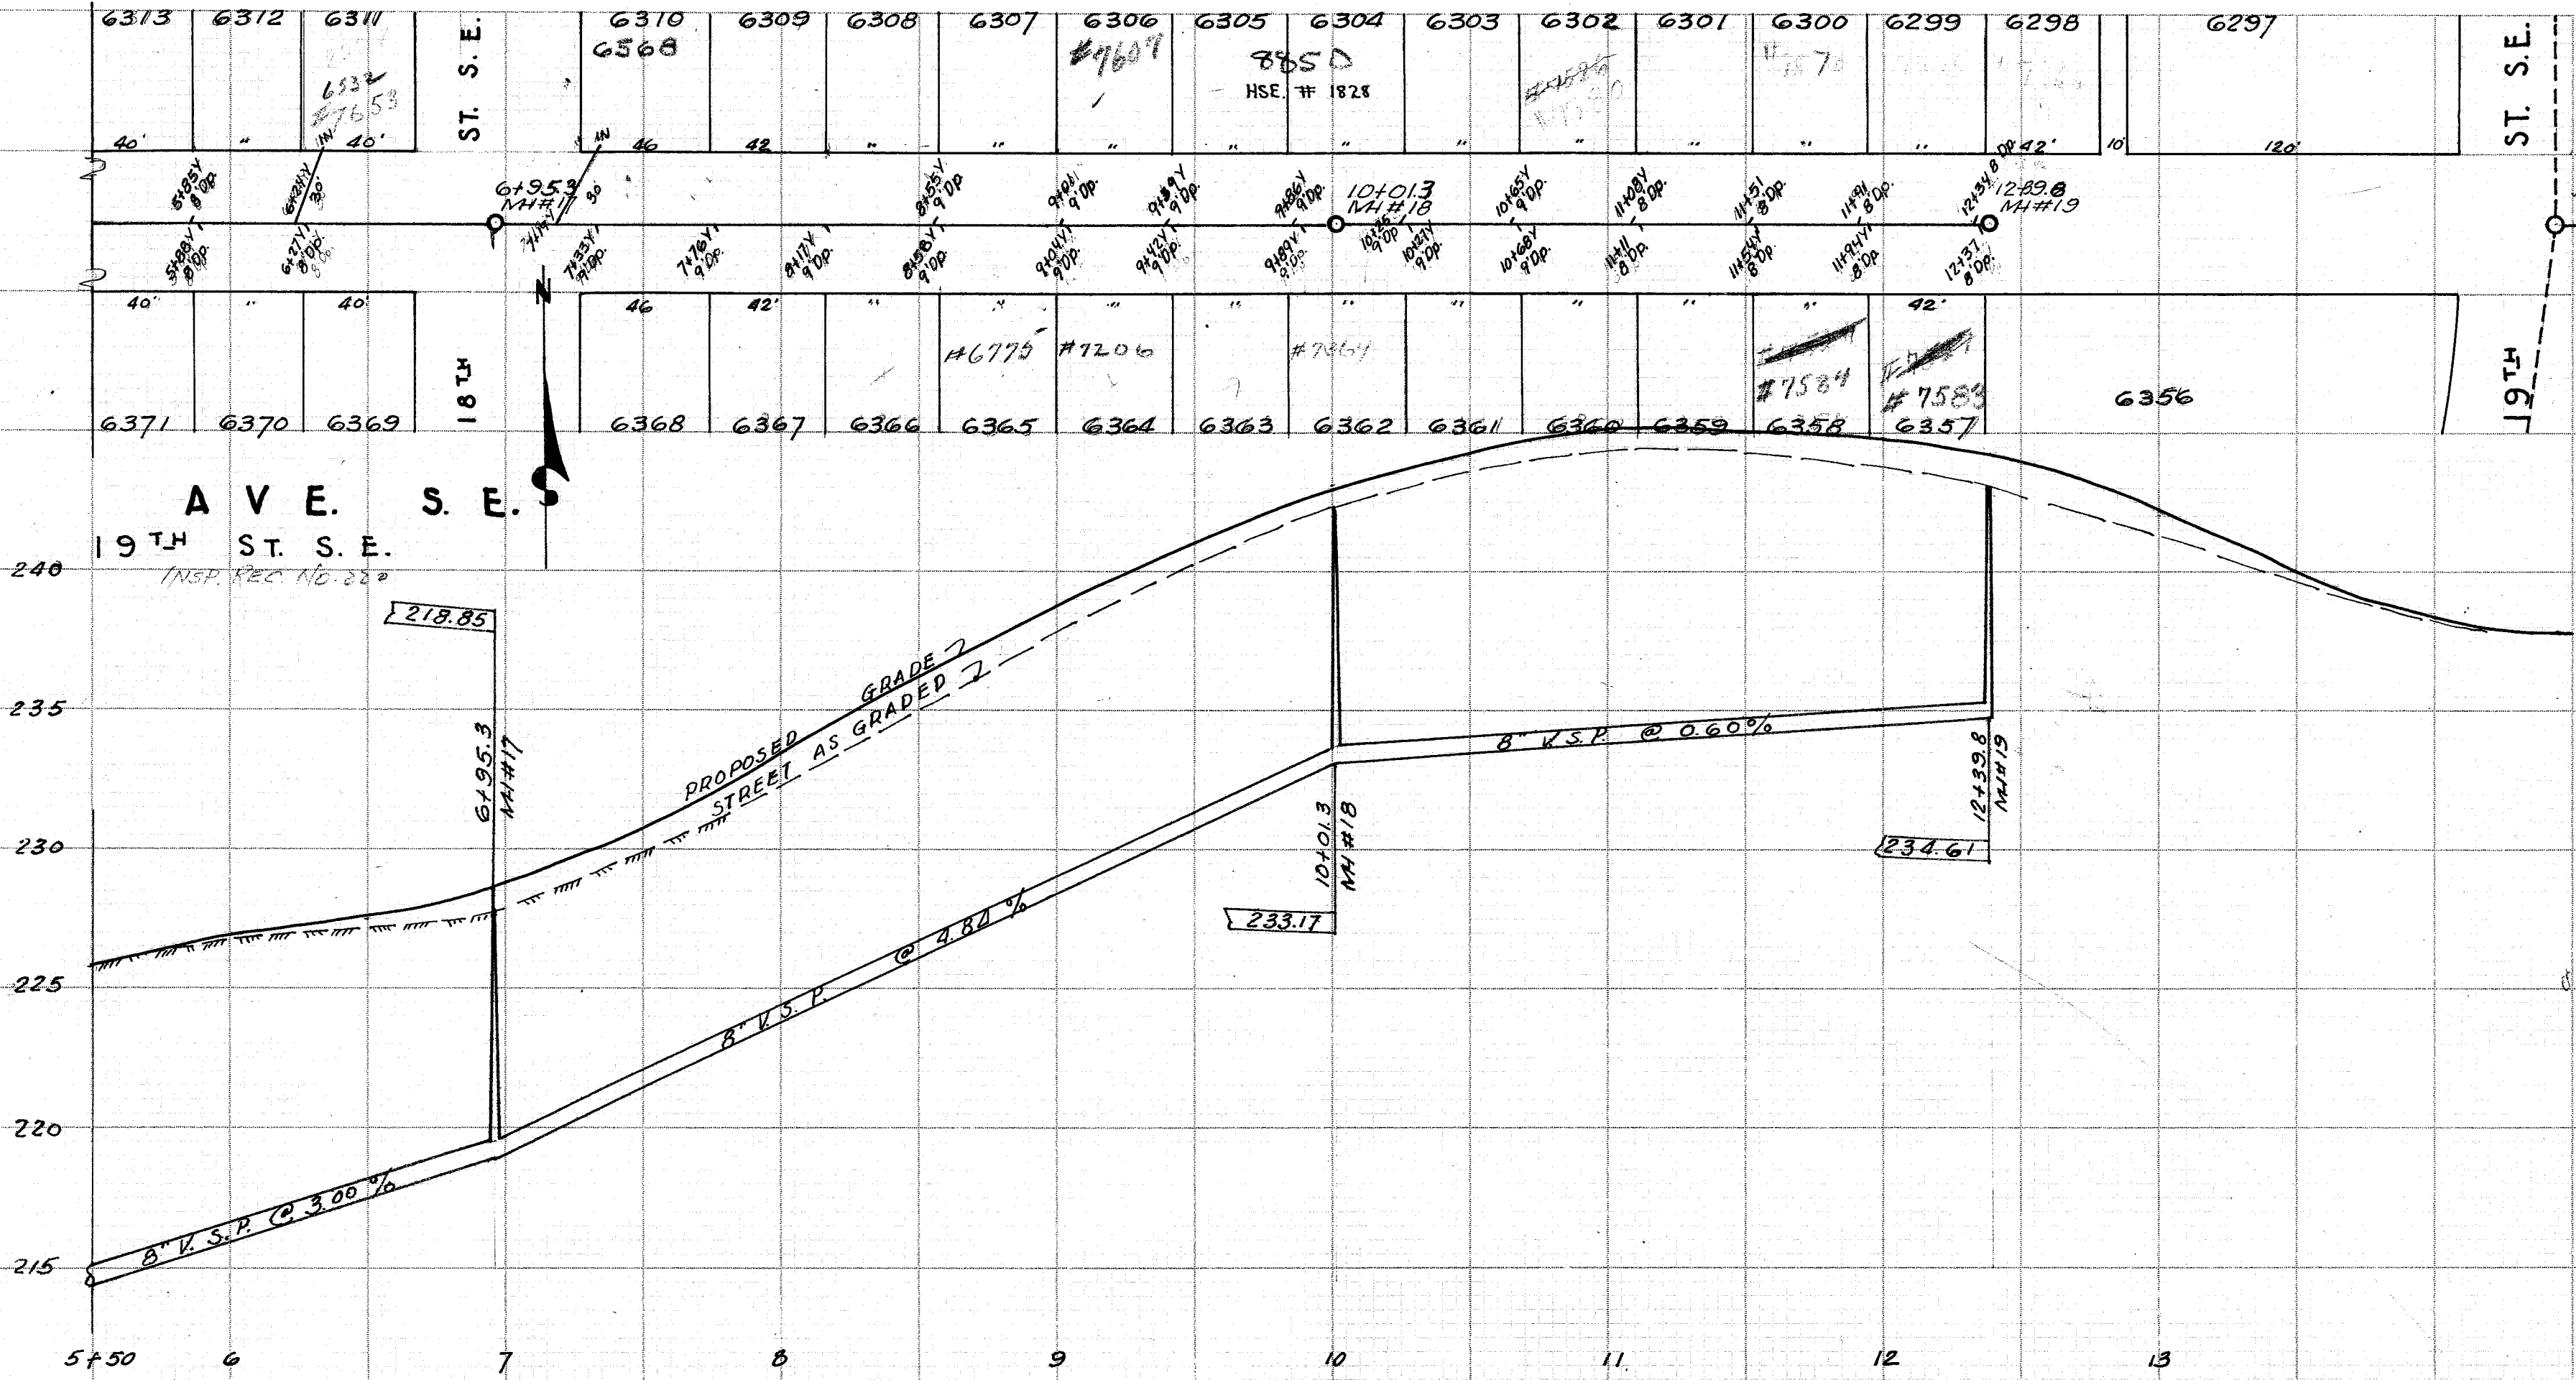

SEE Page 21