




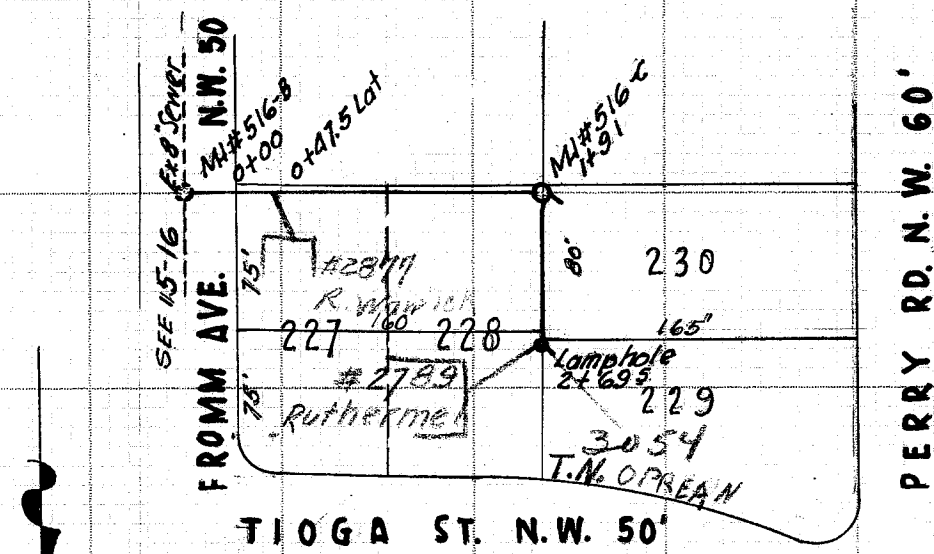

FROMM AVE. N.W.
 GENOA REEDURBAN SEWER
 Scale 1" = 100 Hor. 1" = 10' Ver.
 Bob Wagoner
 COUNTY SEWER

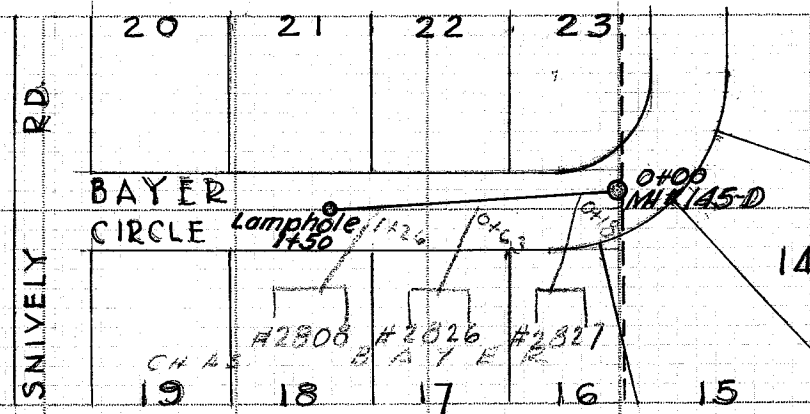

BAYER CIRCLE
 GENOA REEDURBAN SEWER
 Scale 1" = 100 Hor. 1" = 10' Ver.
 Dr. by wagoner
 COUNTY SEWER

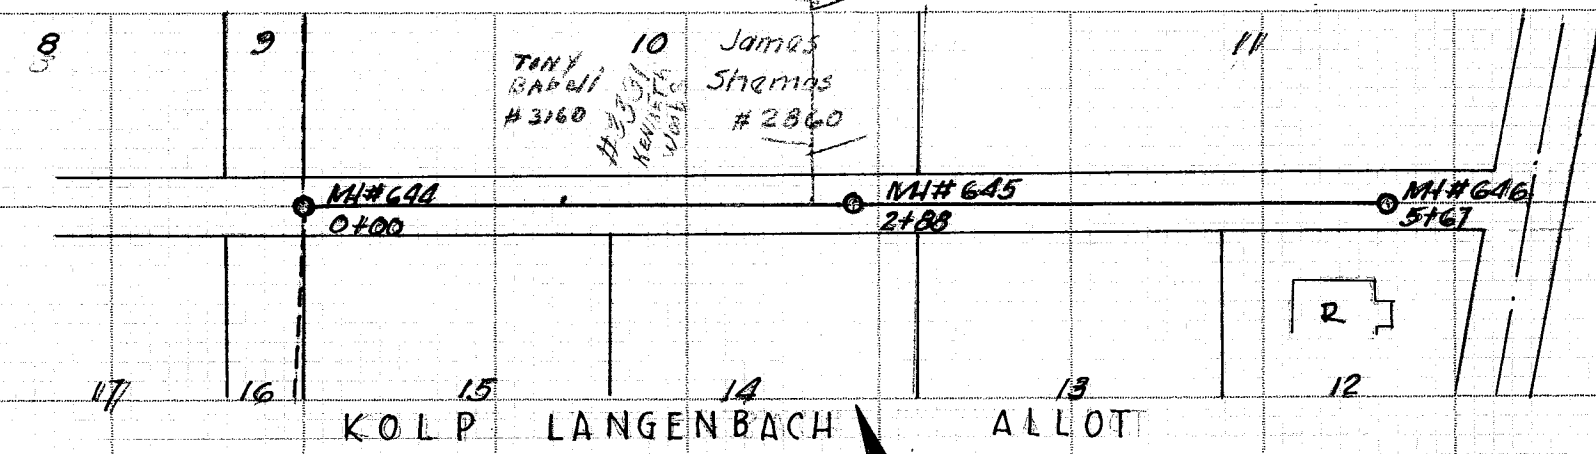

COOPER RD. S.E.
 GENOA REEDURBAN SEWER DIST.
 Scale 1" = 100 Hor. 1" = 10' Ver.
 dr. by wagoner
 COUNTY SEWER

