


SCALE 1" = 100'

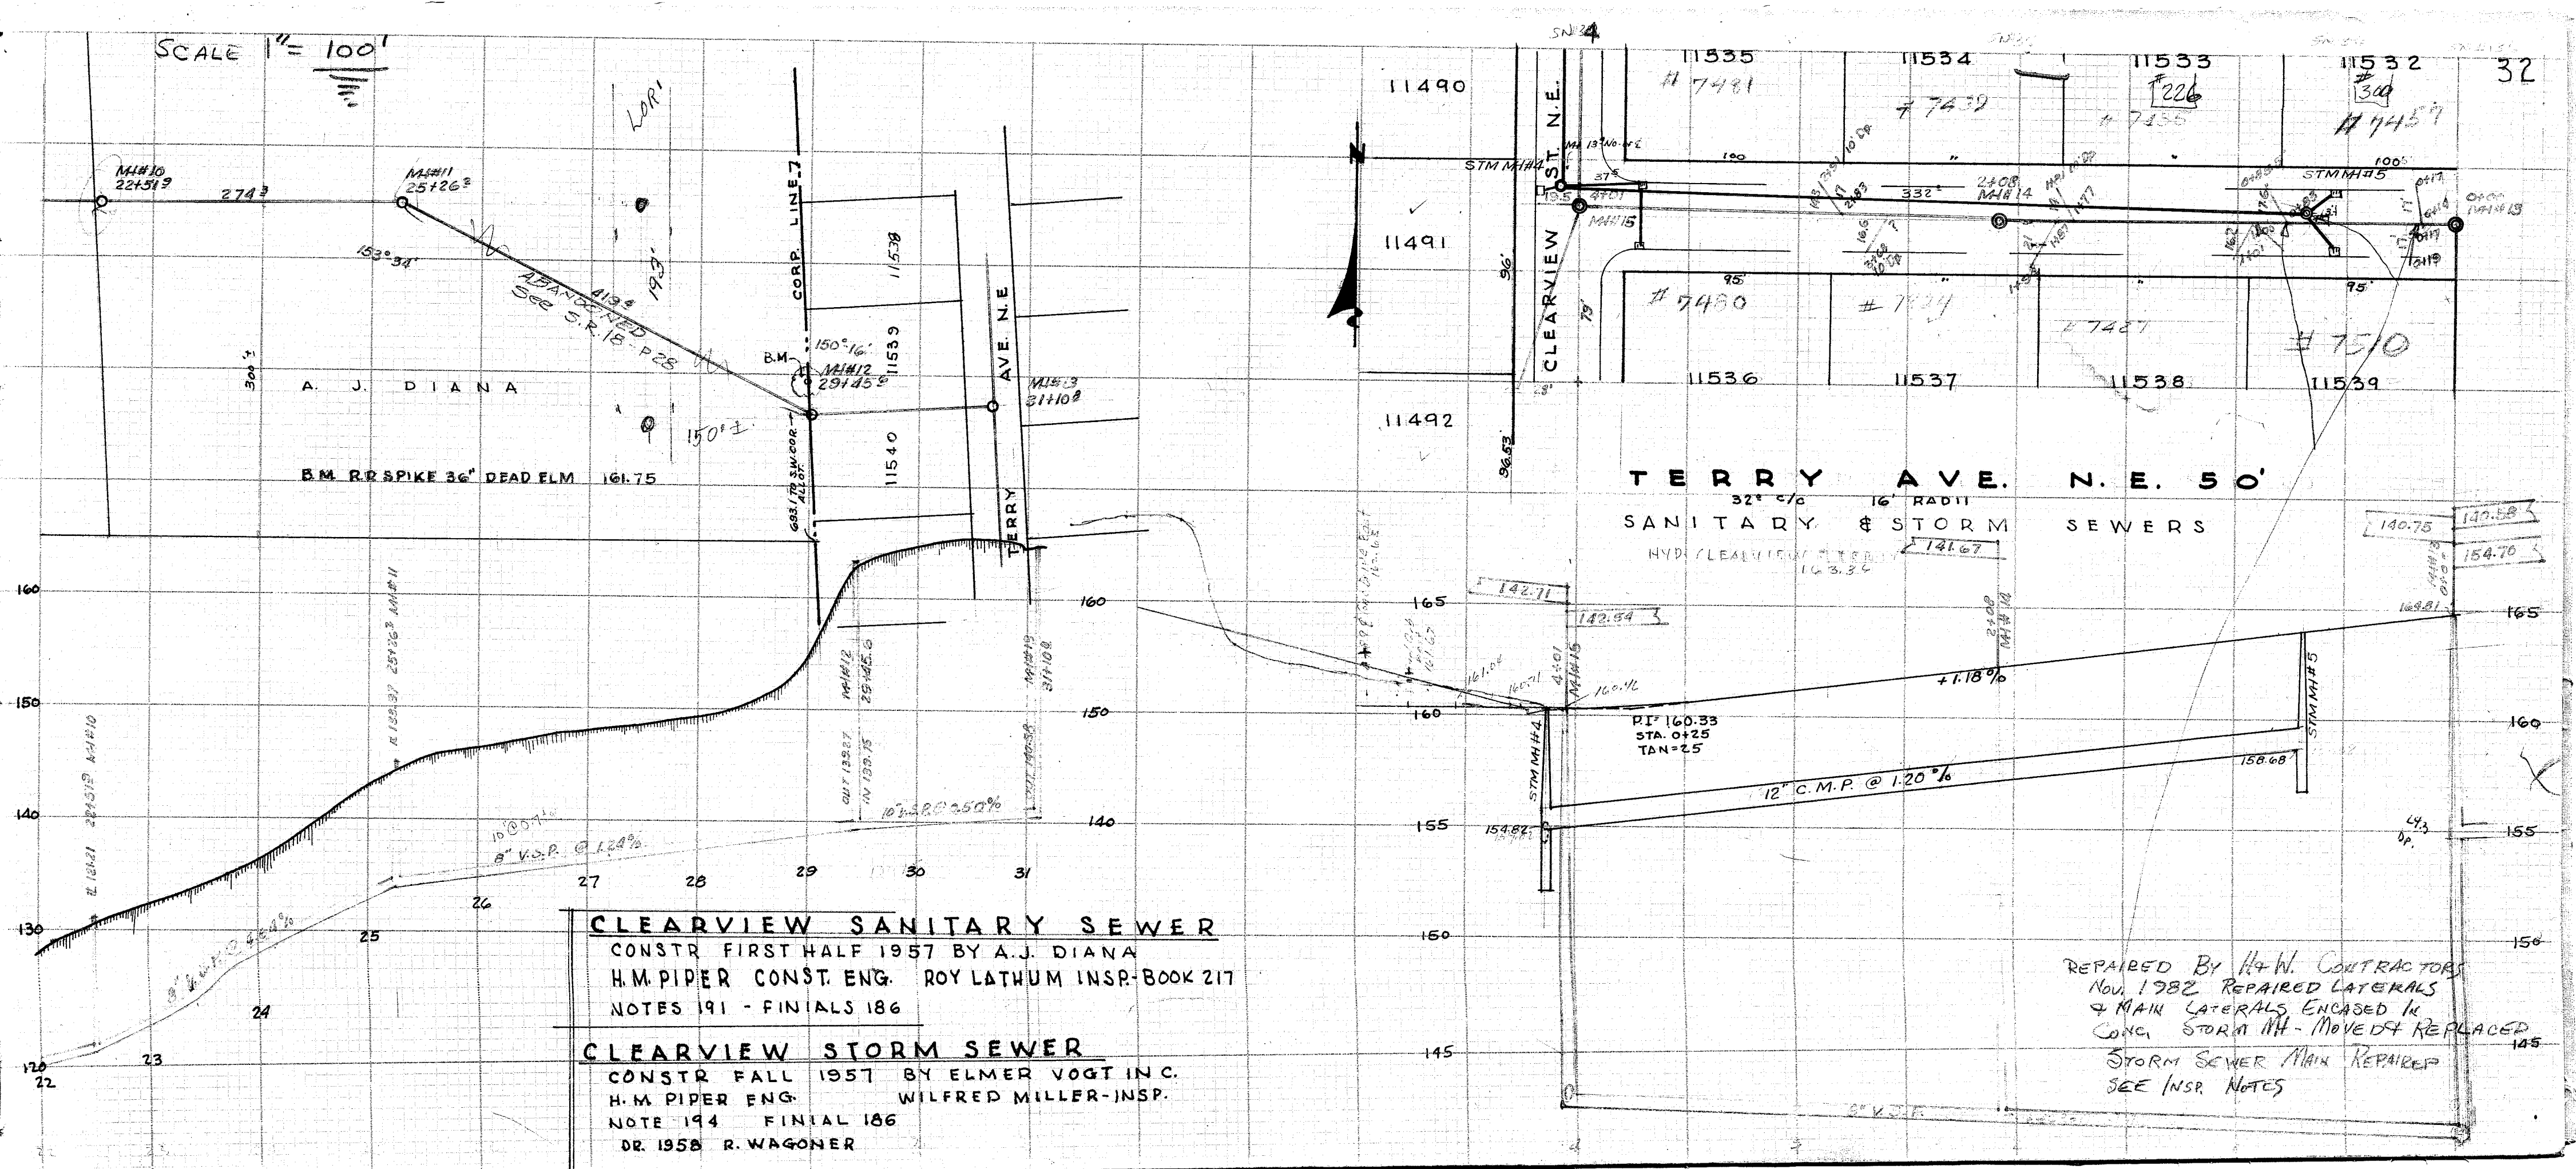

CLEARVIEW SANITARY SEWER

CONSTR FIRST HALF 1957 BY A.J. DIANA
H.M. PIPER CONST. ENG. ROY LATHUM INSP. BOOK 217
NOTES 191 - FINIALS 186

CLEARVIEW STORM SEWER

CONSTR FALL 1957 BY ELMER VOGT IN C.
H.M. PIPER ENG. WILFRED MILLER-INSP.
NOTE 194 FINIAL 186
DR. 1958 R. WAGONER

REPAIRED BY H&W CONTRACTORS
NOV. 1982 REPAIRED LATERALS
& MAIN LATERALS ENCASED IN
CONC. STORM MH - MOVED & REPLACED
STORM SEWER MAIN REPAIRED
SEE INSP. NOTES