

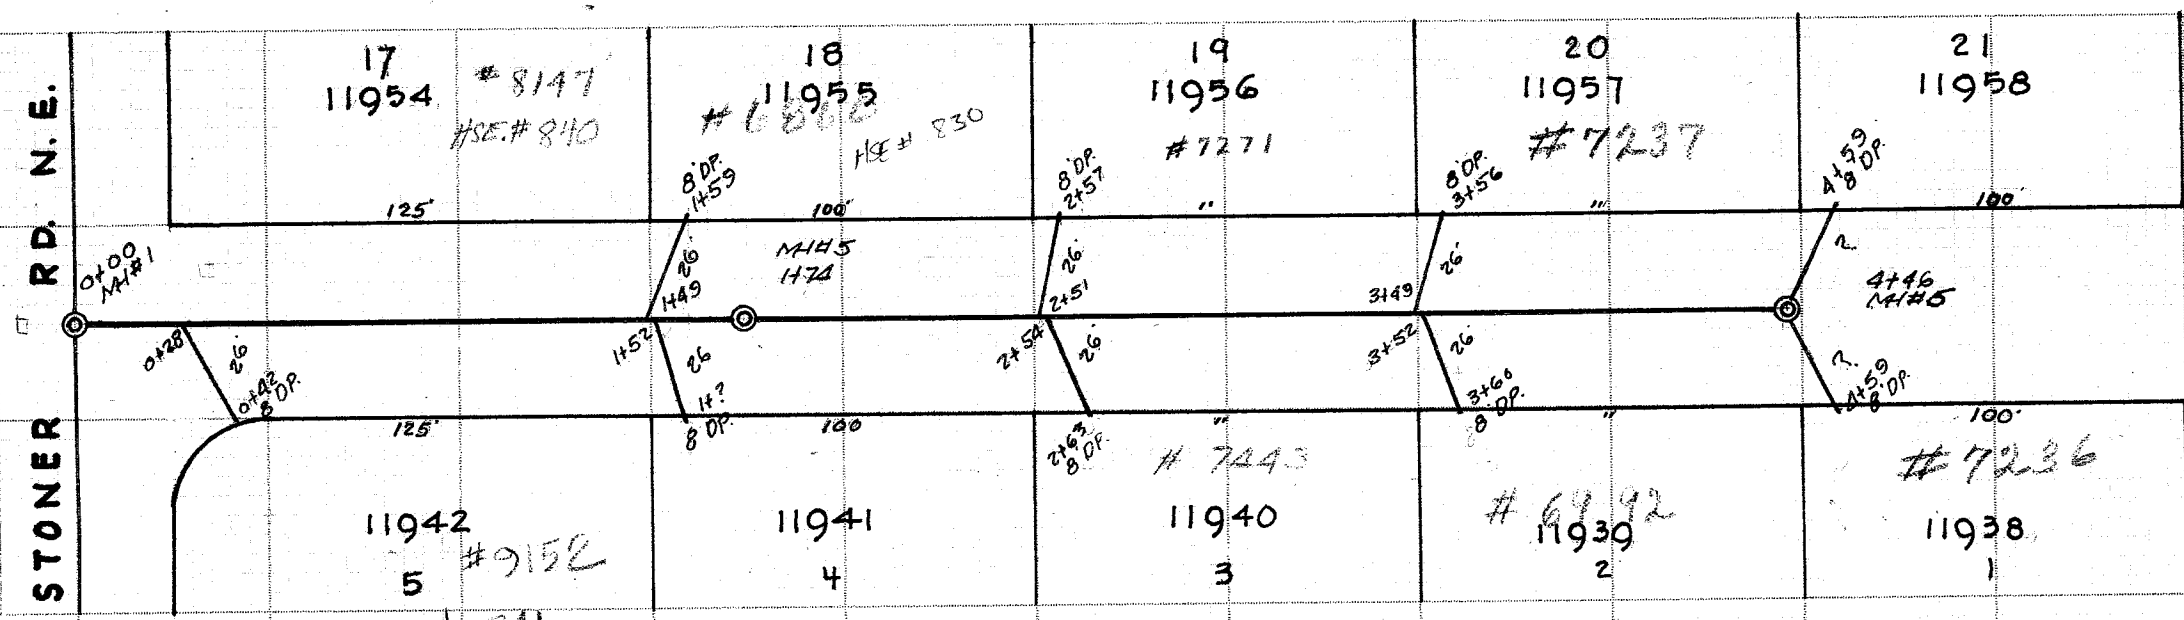


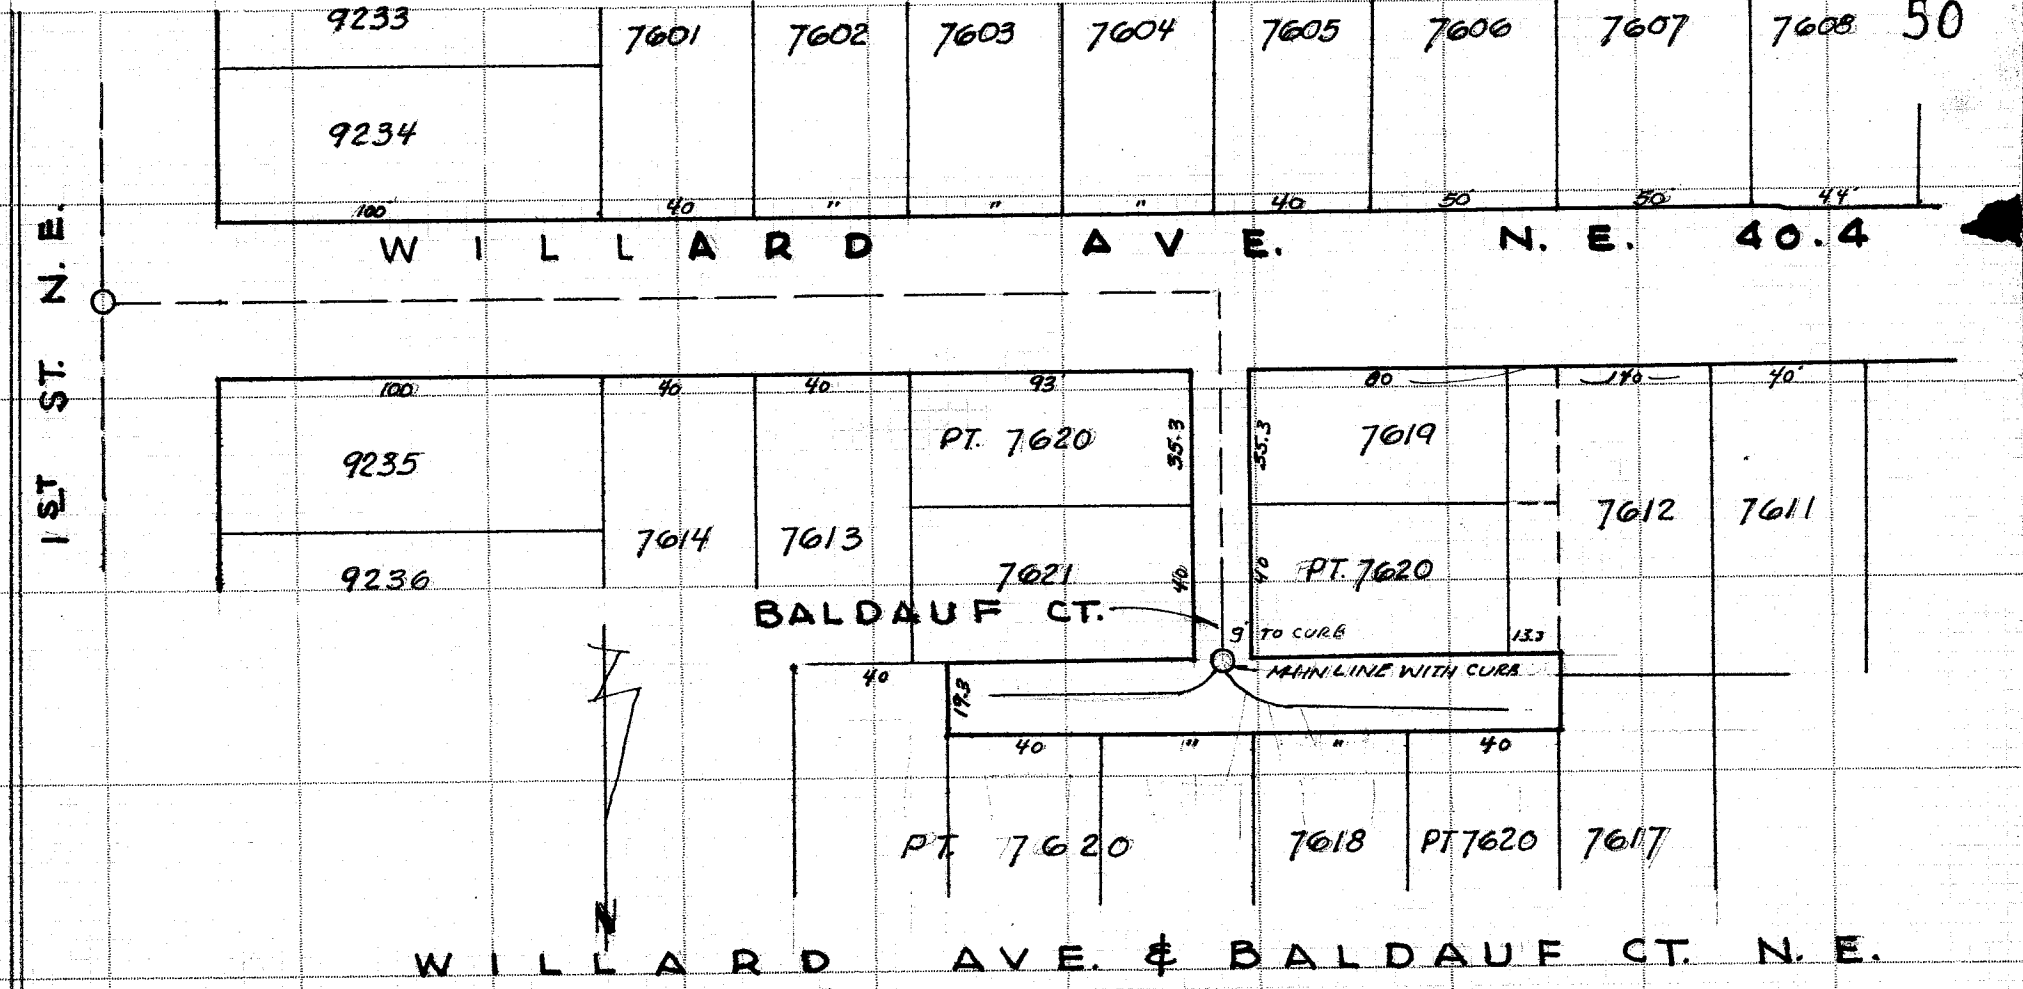

W O O D V I E W D R. N. E. 50°
 COLONIAL HILLS ALLOT.

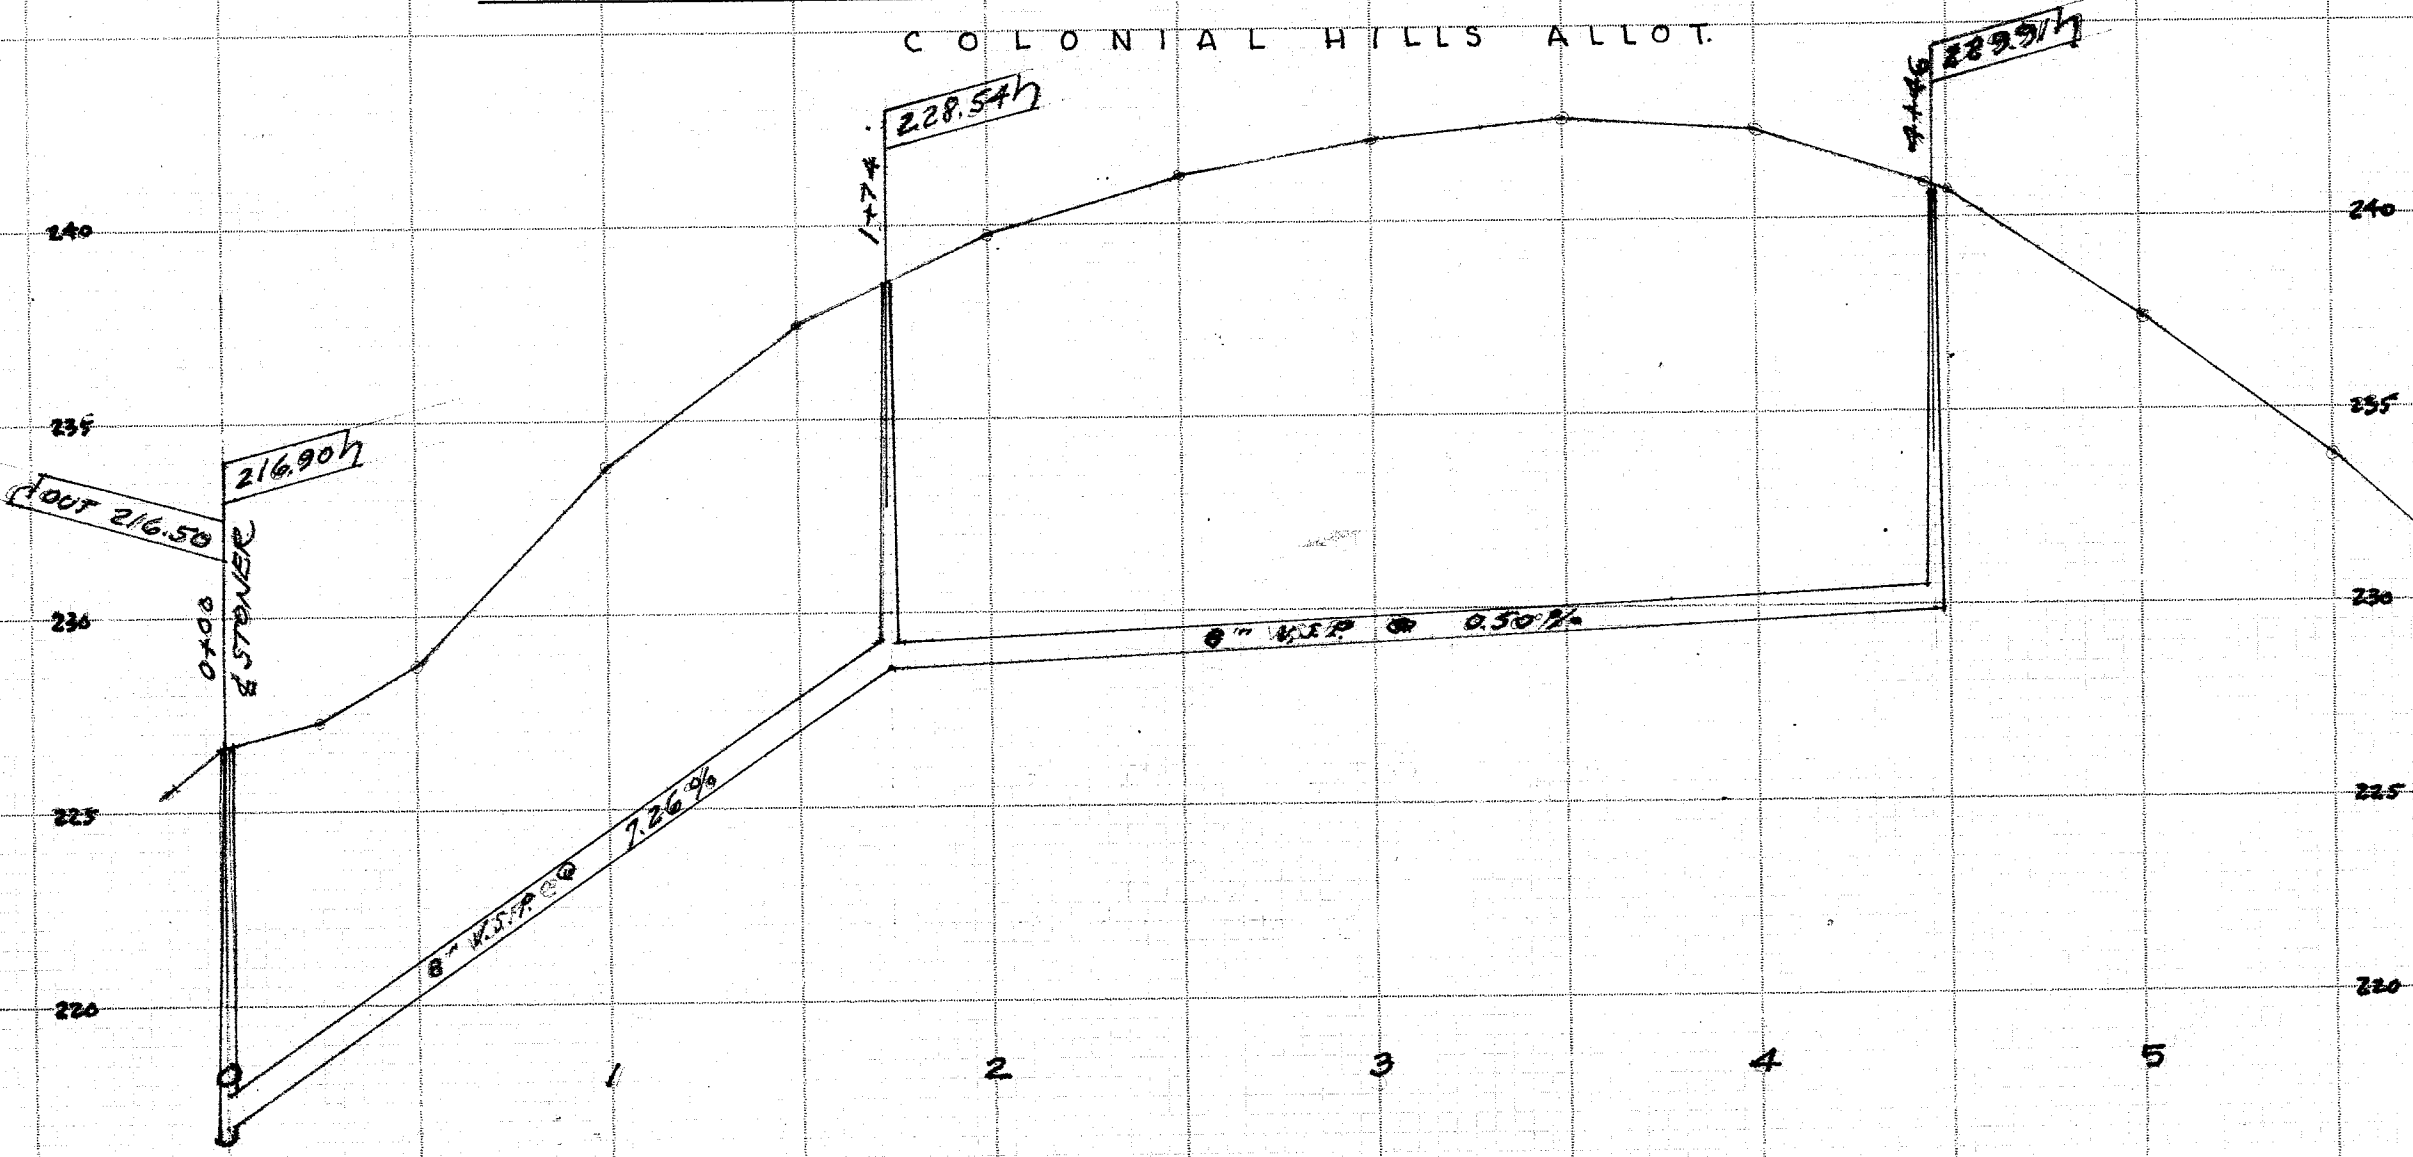

W I L L A R D A V E. & B A L D A U F C T. N. E.
 NO SEWER DATA AVAILABLE
 PRIVATELY BUILT IN 1920'S