



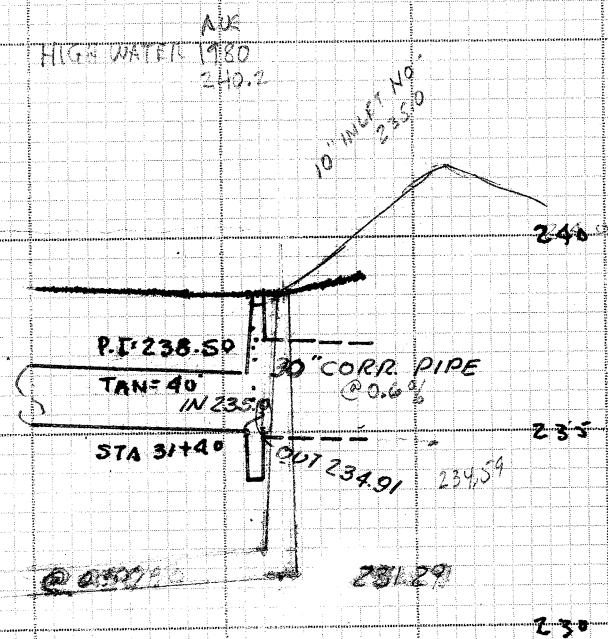

SEE BOOK 17 PAGE 40
FOR EXT. NORTH

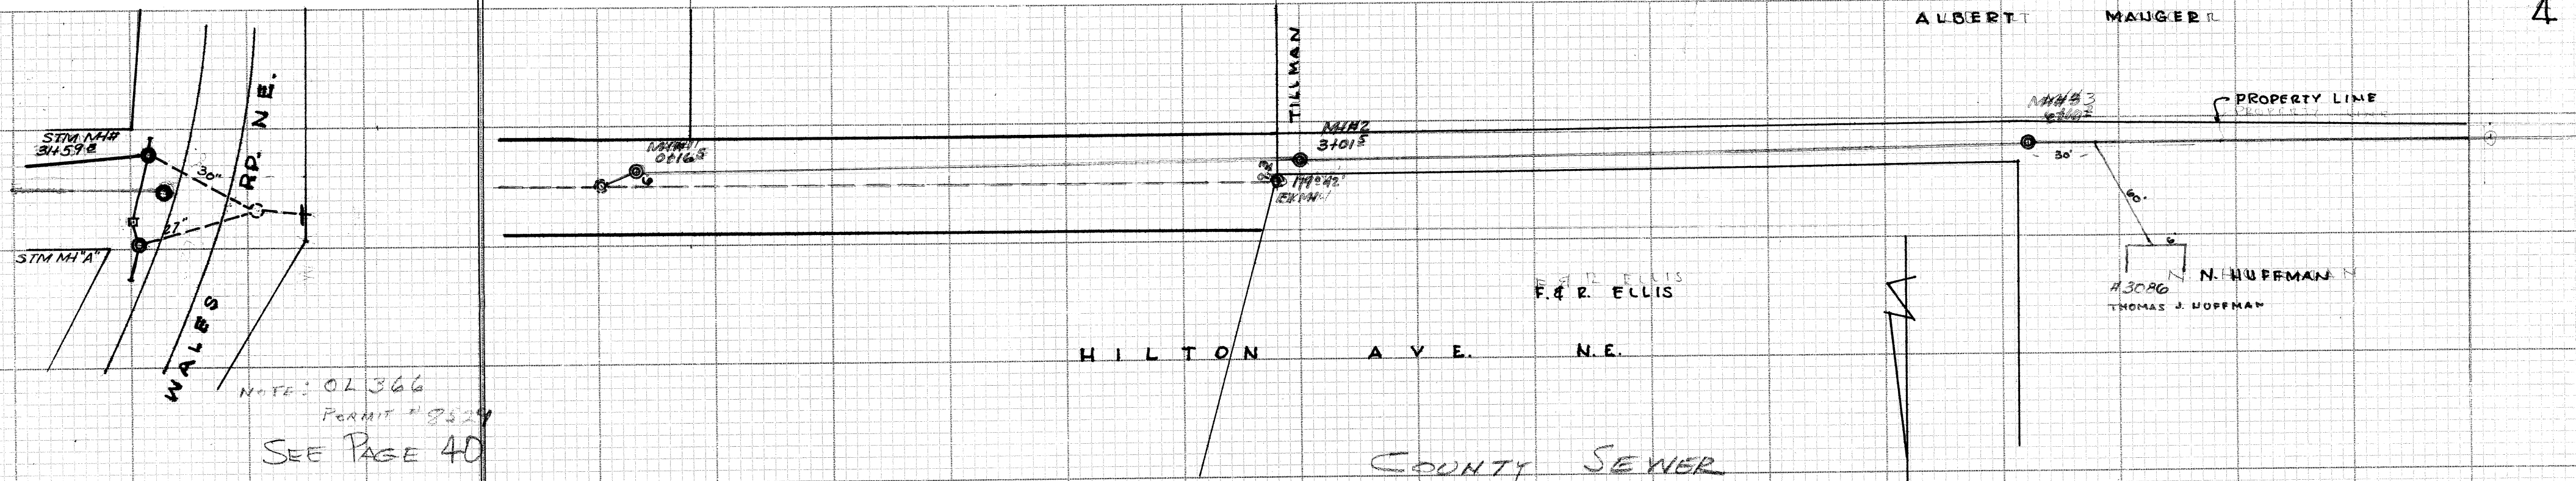