


45

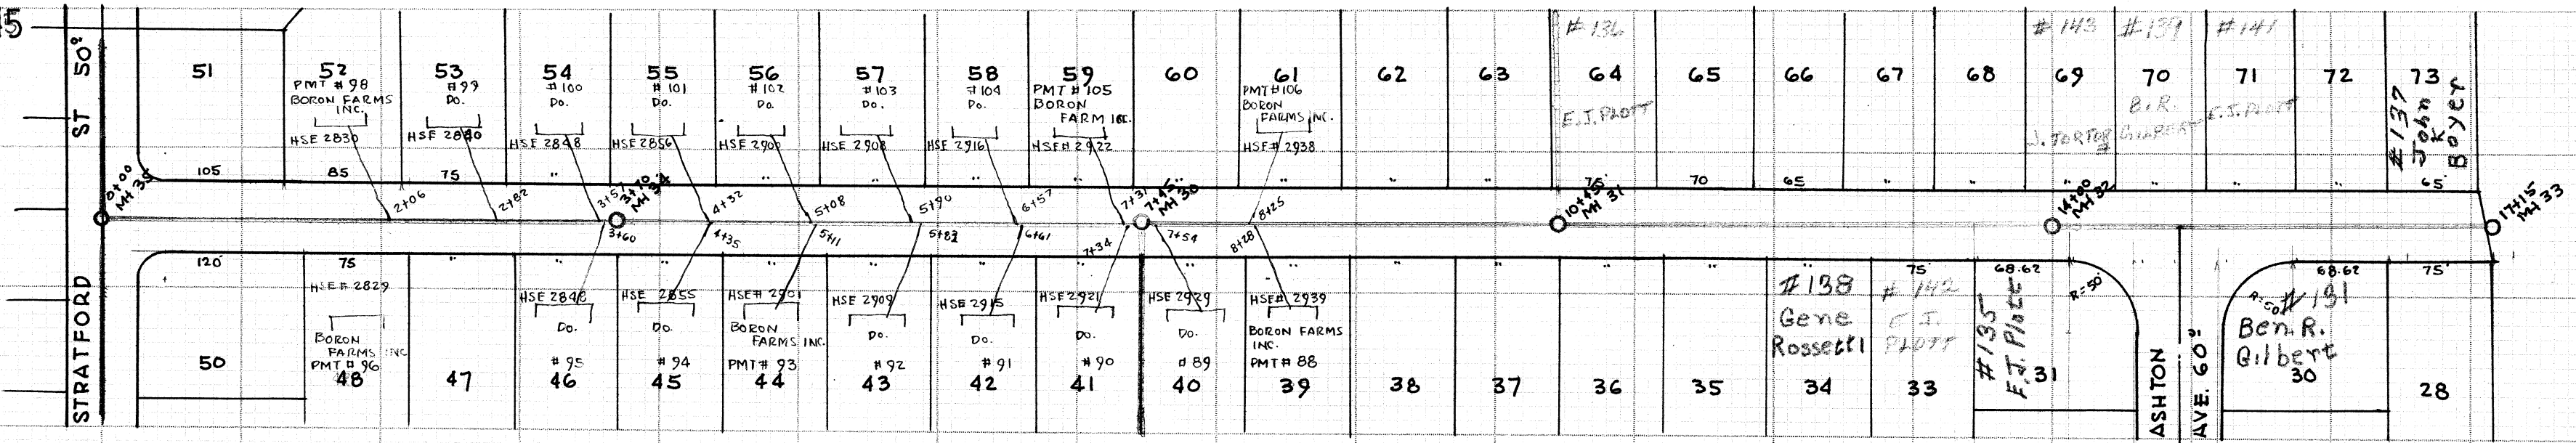

CHIPPENDALE ST. N.W. 50²
SANITARY SEWER
SIPPO SEWER DIST. NO. 25
COUNTY SEWER

