



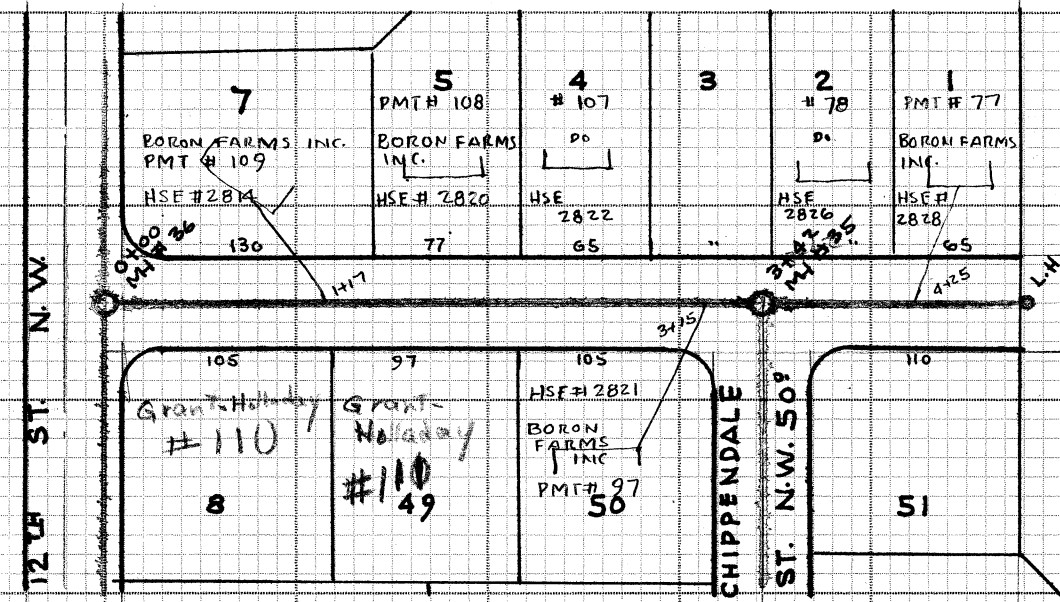

STRATFORD ST. N.W. 50°
SANITARY SEWER
SIPPO SEWER DIST. NO. 25
COUNTY SEWER

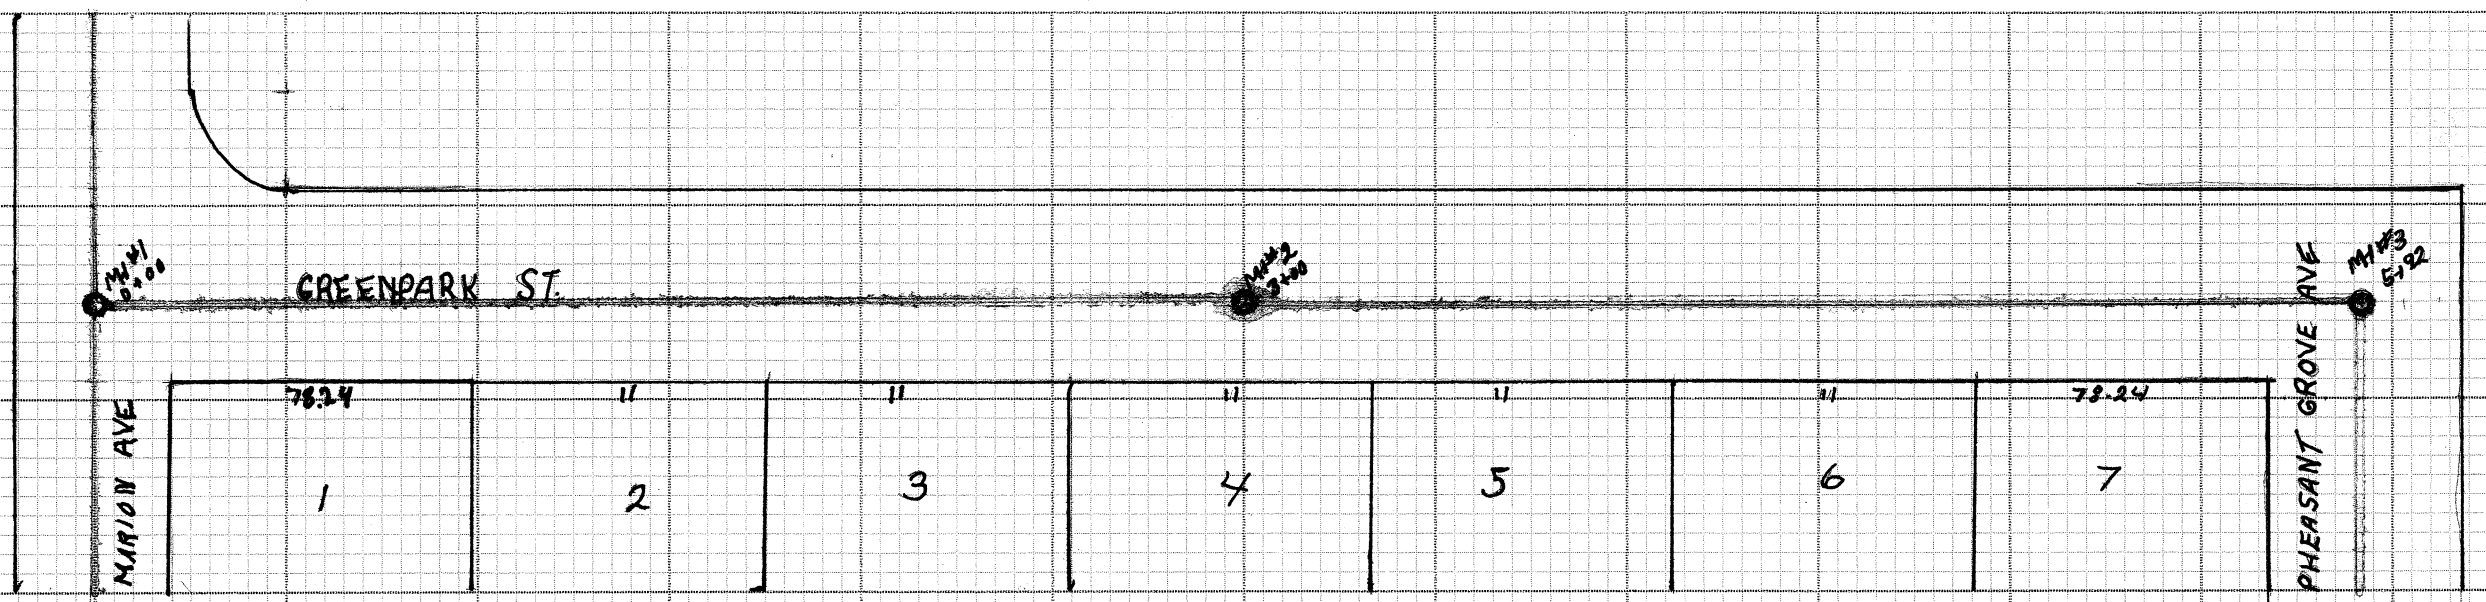

SEVEN HILLS ADDITION, RUSS SUBDIVISION #4
SANITARY SEWER & GRADING
NE. QUARTER SECTION 10 PERRY TWP.
COUNTY SEWER

