


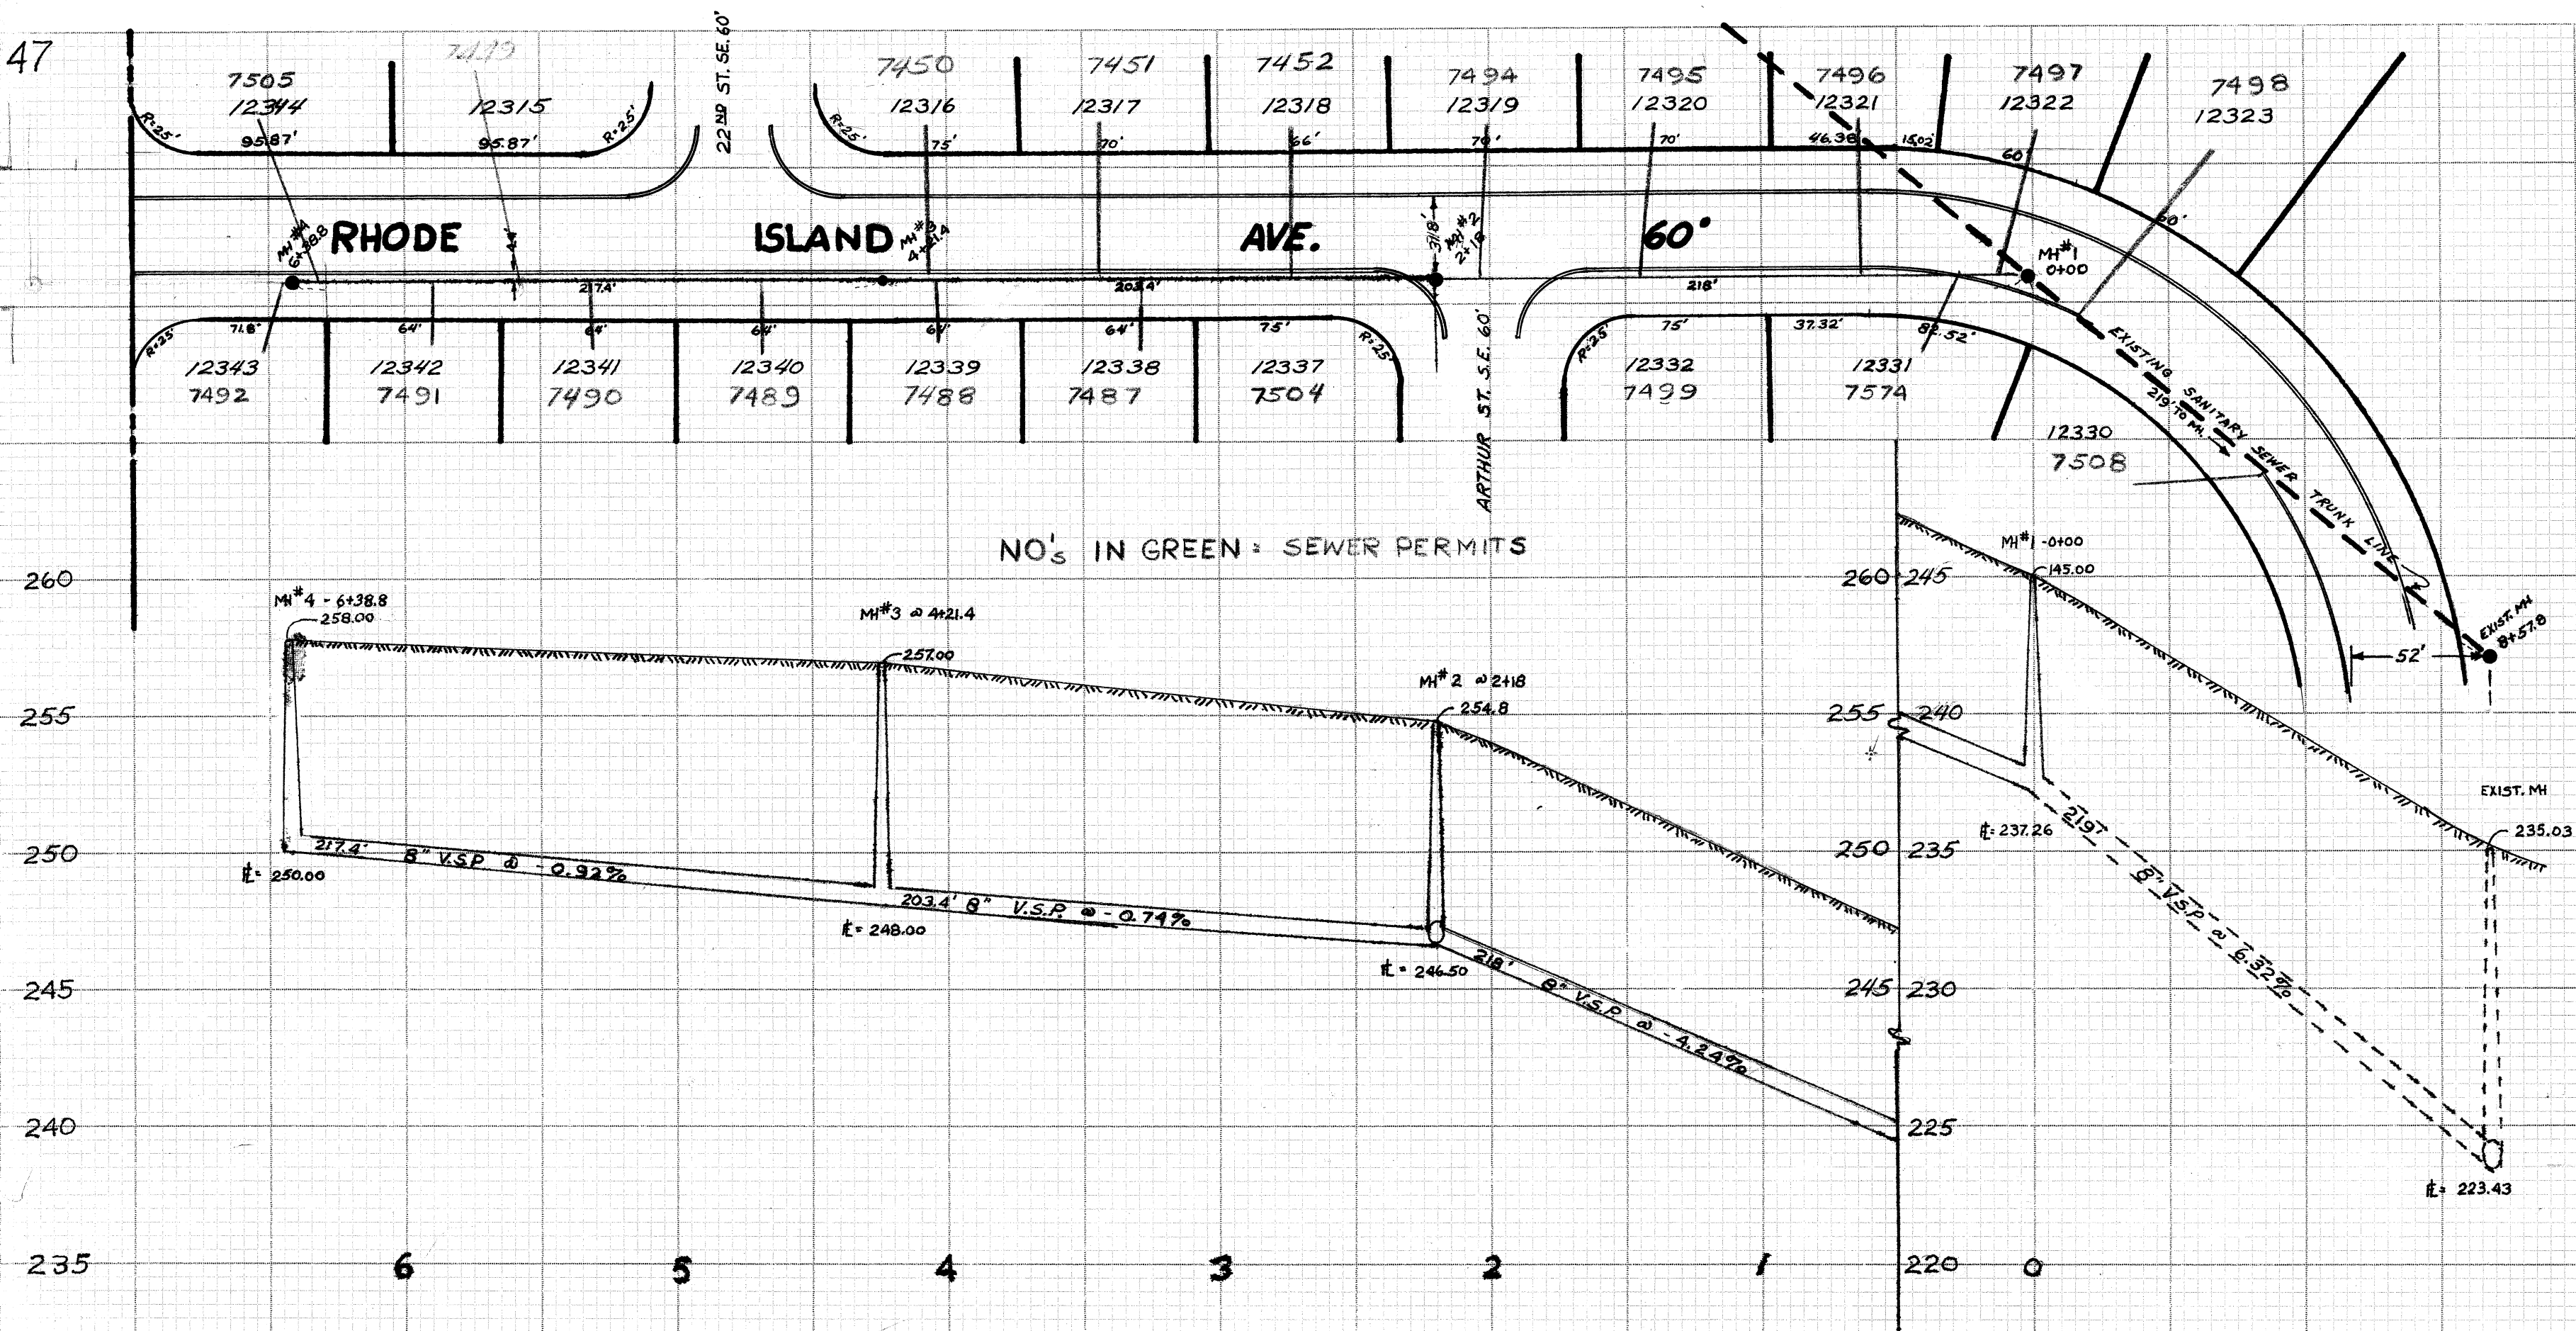

YORK VILLAGE

RHODE ISLAND AVE. S.E. SANITARY SEWER

FROM 22ND ST. S.E. — EASTERLY

CONSTRUCTED BY LUDDED CO. INC.

PLANS & SPECIFICATIONS - RJ FAULHABER

INSPECTOR - ROY LATHAM

PLOTTED BY - ORVILLE DEBOS FEB. 24, 1964

CONSTRUCTION NOTES } SEE FILE NO. M-159

FINAL MEASUREMENTS }

SCALE: 1" = 50' HORZ.

1" = 5' VERT.