


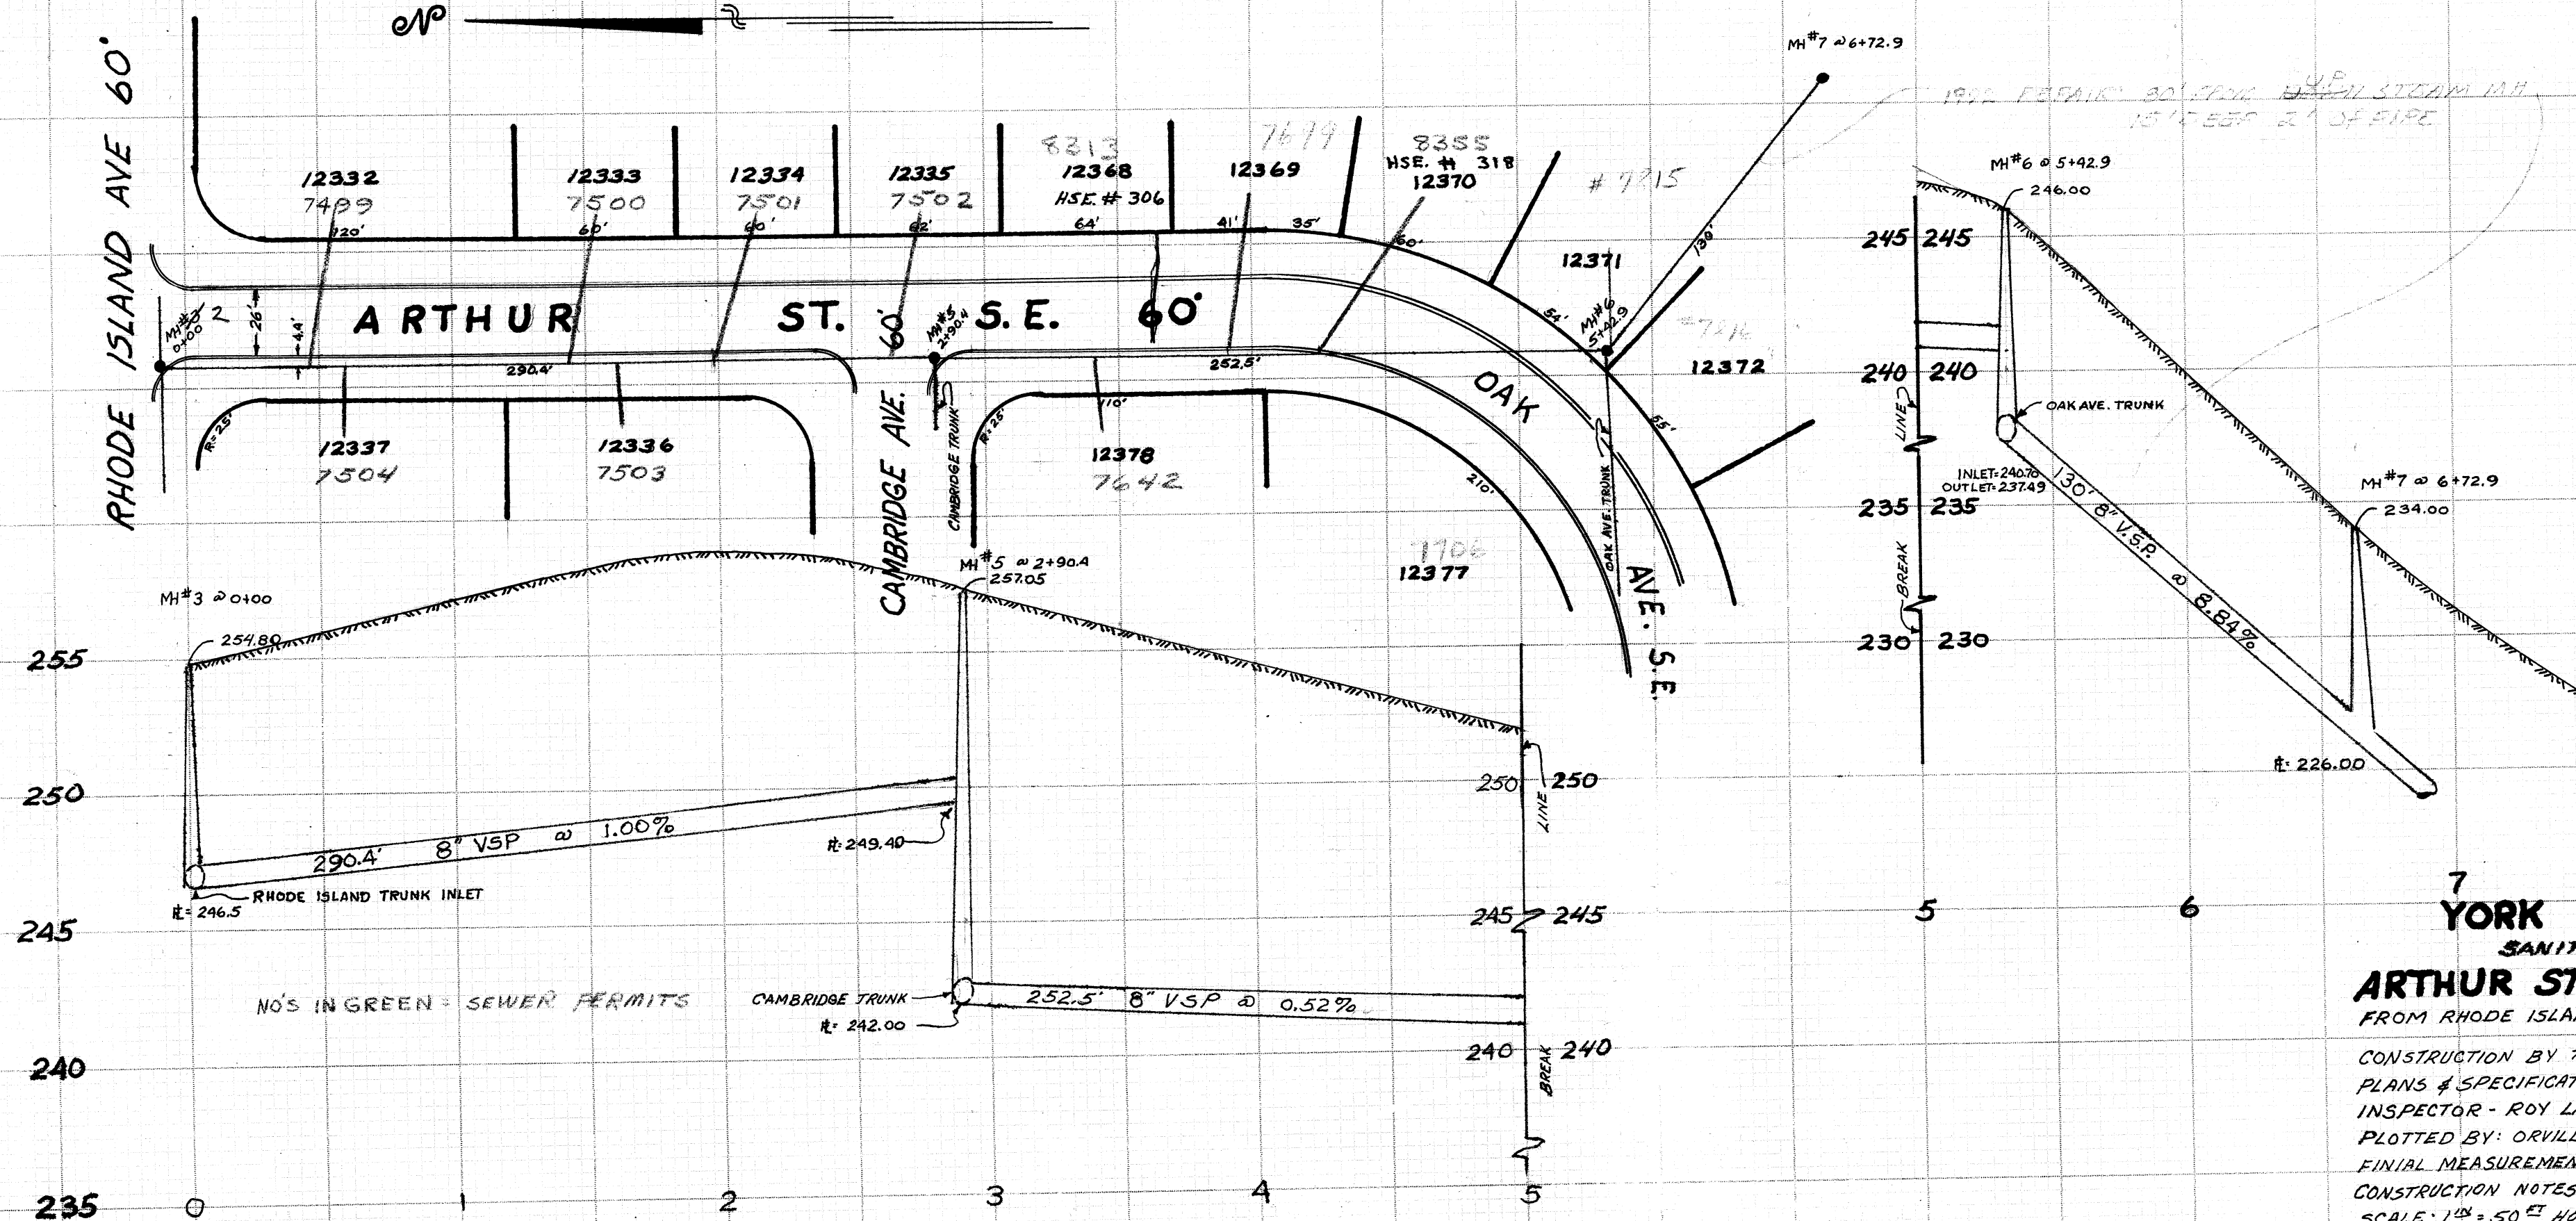

**YORK VILLAGE**  
SANITARY SEWER  
**ARTHUR STREET S.E. 60'**  
FROM RHODE ISLAND AVE. S.E. - SOUTHERLY

CONSTRUCTION BY THE LUDDED CO. INC.  
PLANS & SPECIFICATIONS - R.J. FAULHABER  
INSPECTOR - ROY LATHAM  
PLOTTED BY: ORVILLE DEBOS, FEB. 24, 1964  
FINAL MEASUREMENTS } SEE FILE NO. M-159  
CONSTRUCTION NOTES }  
SCALE: 1" = 50' HORZ  
1" = 5' VERT.