


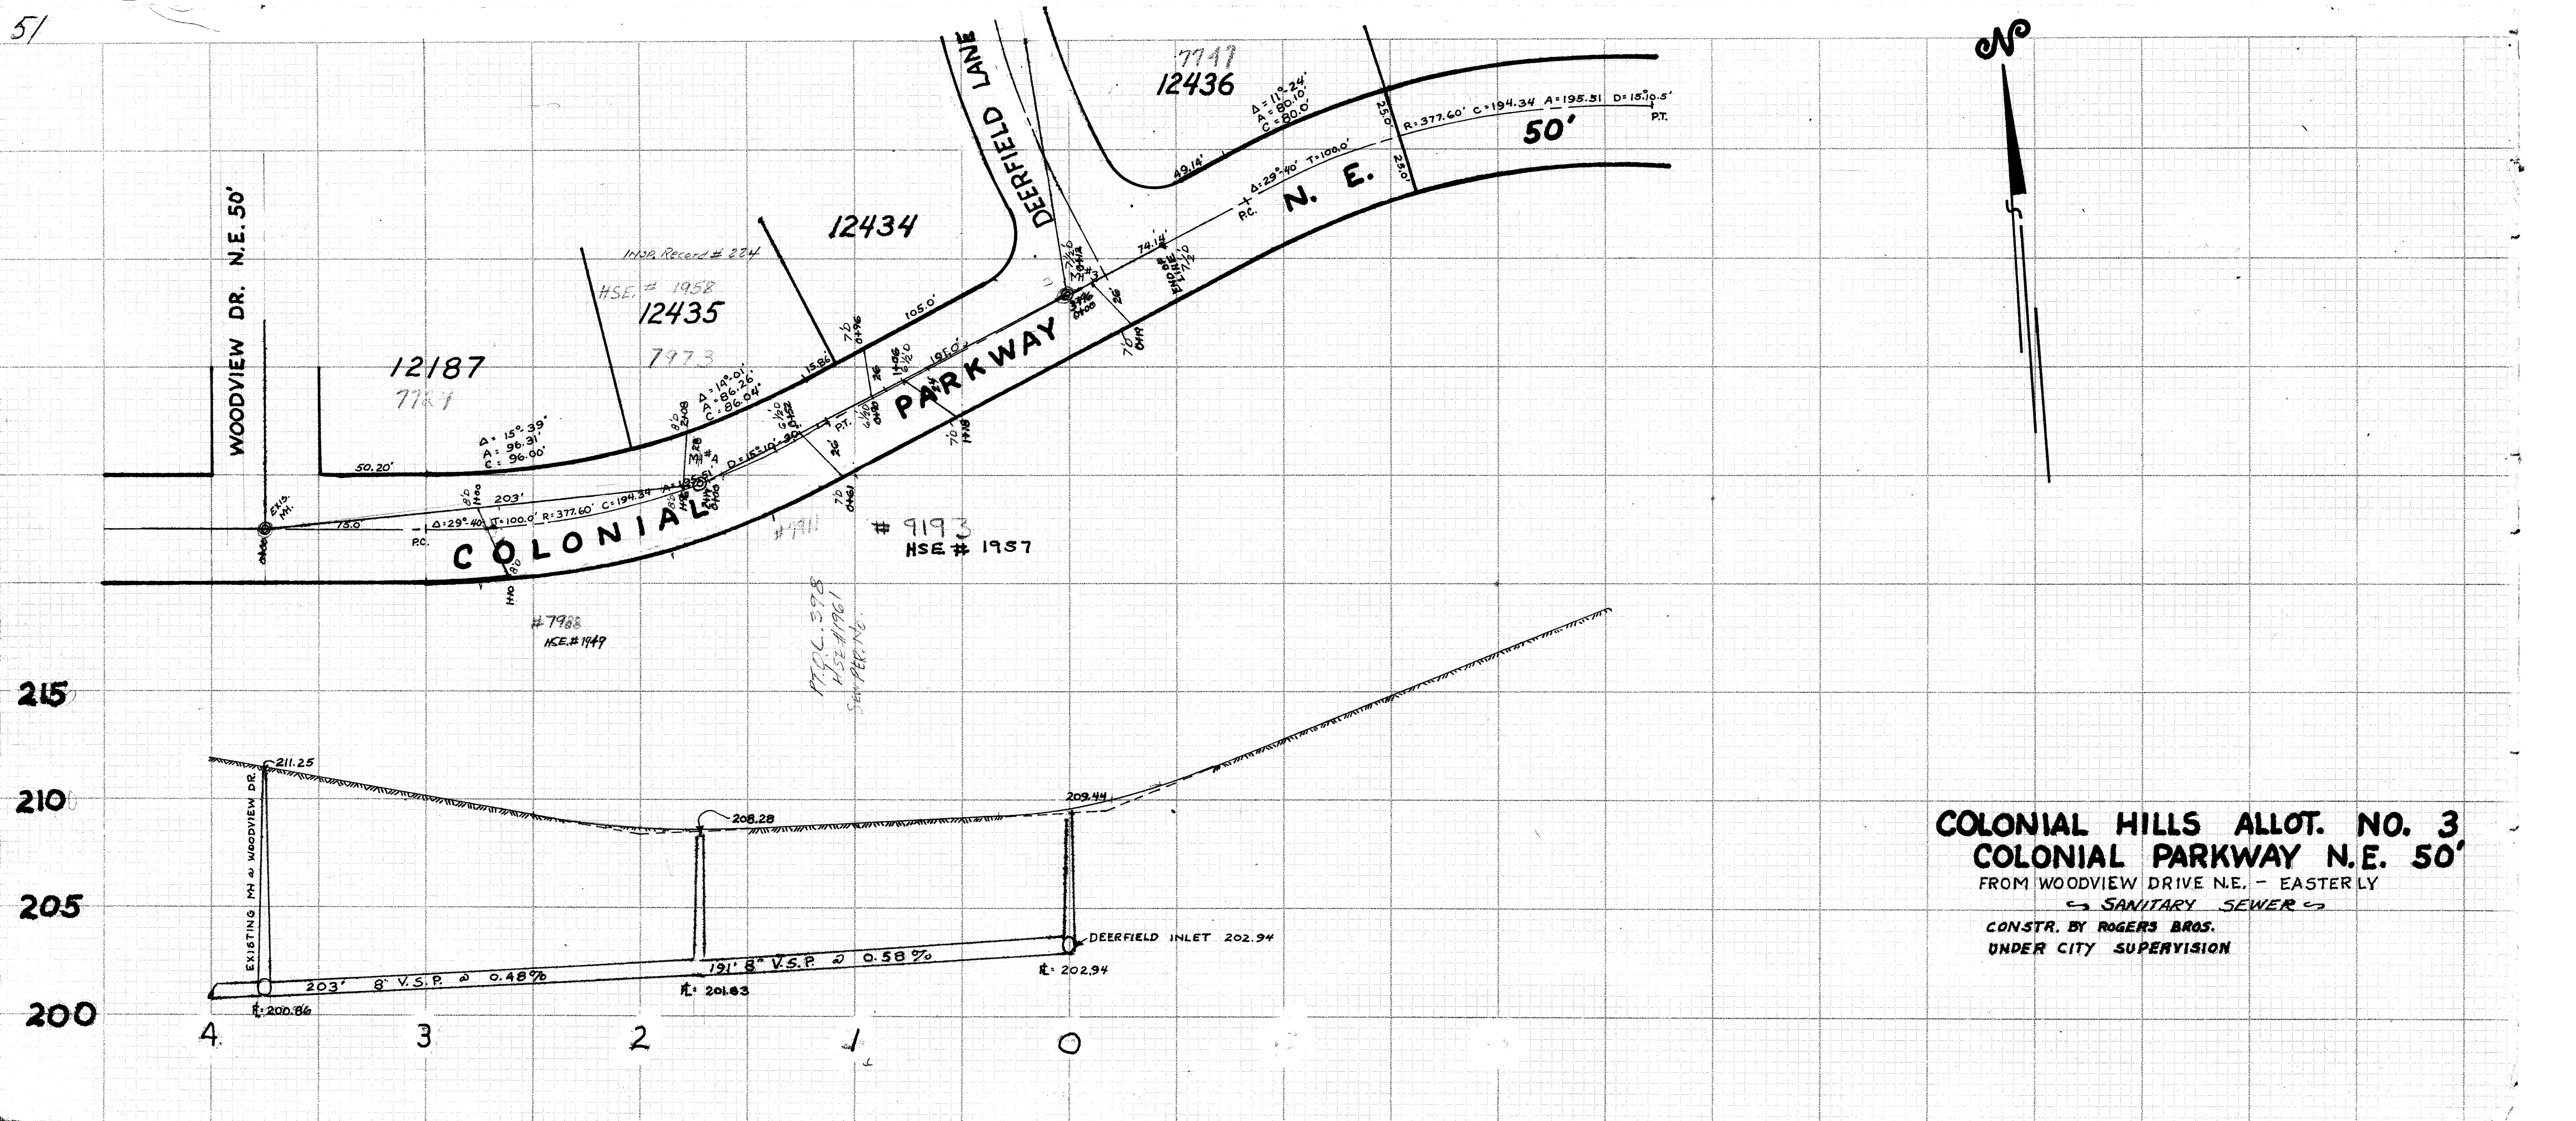

COLONIAL HILLS ALLOT. NO. 3
COLONIAL PARKWAY N.E. 50'
FROM WOODVIEW DRIVE N.E. - EASTERLY
→ SANITARY SEWER →
CONSTR. BY ROGERS BROS.
UNDER CITY SUPERVISION