

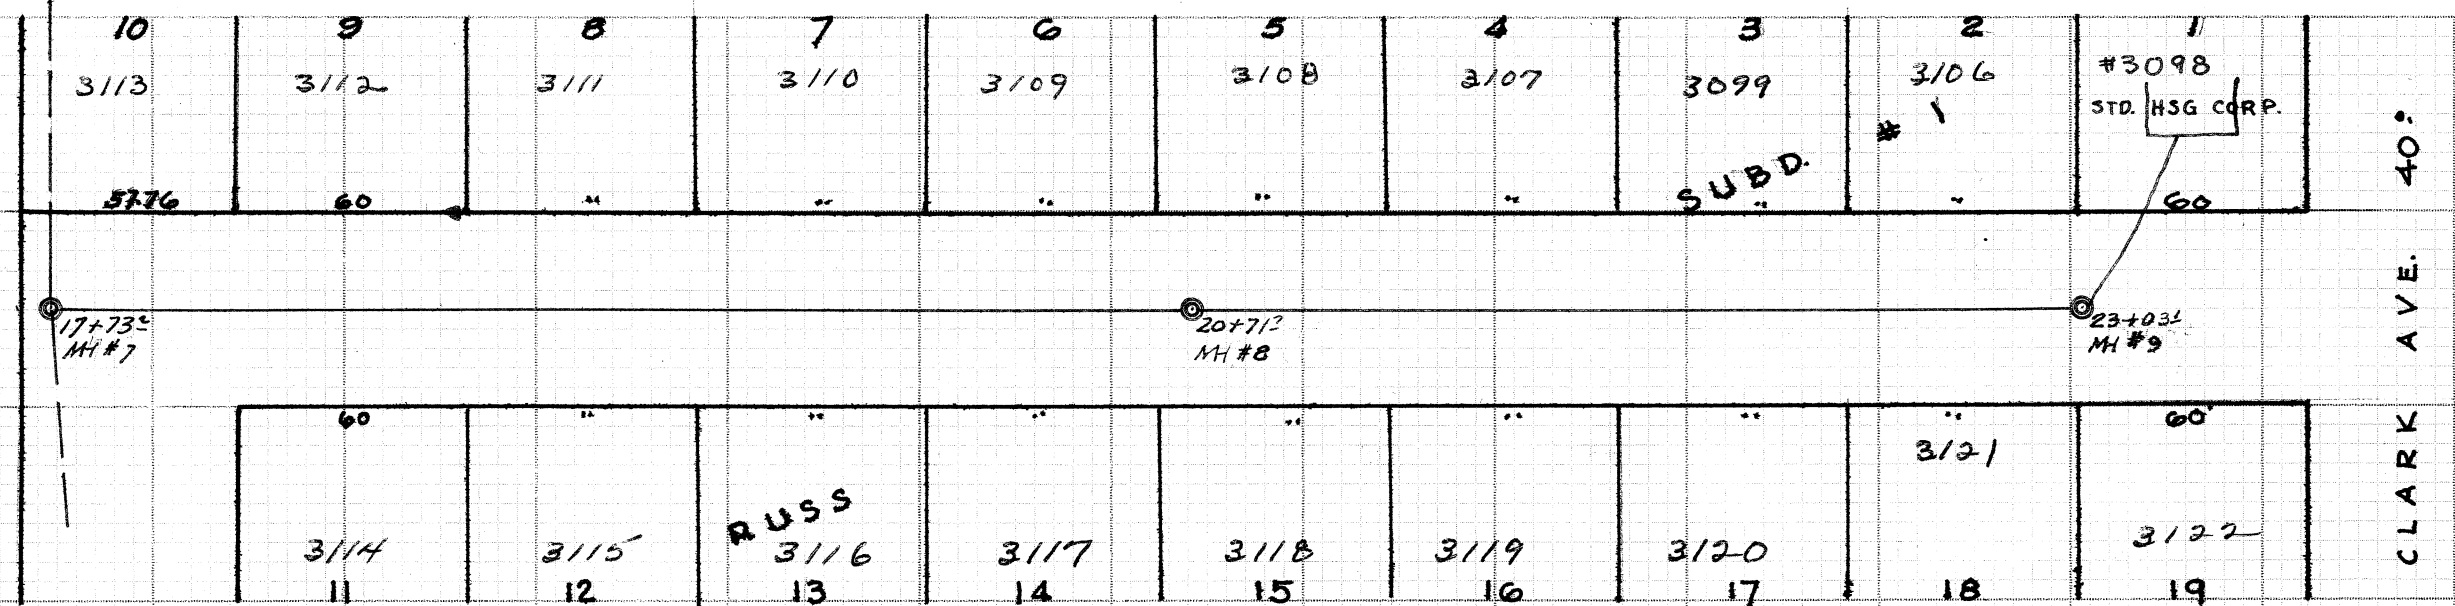


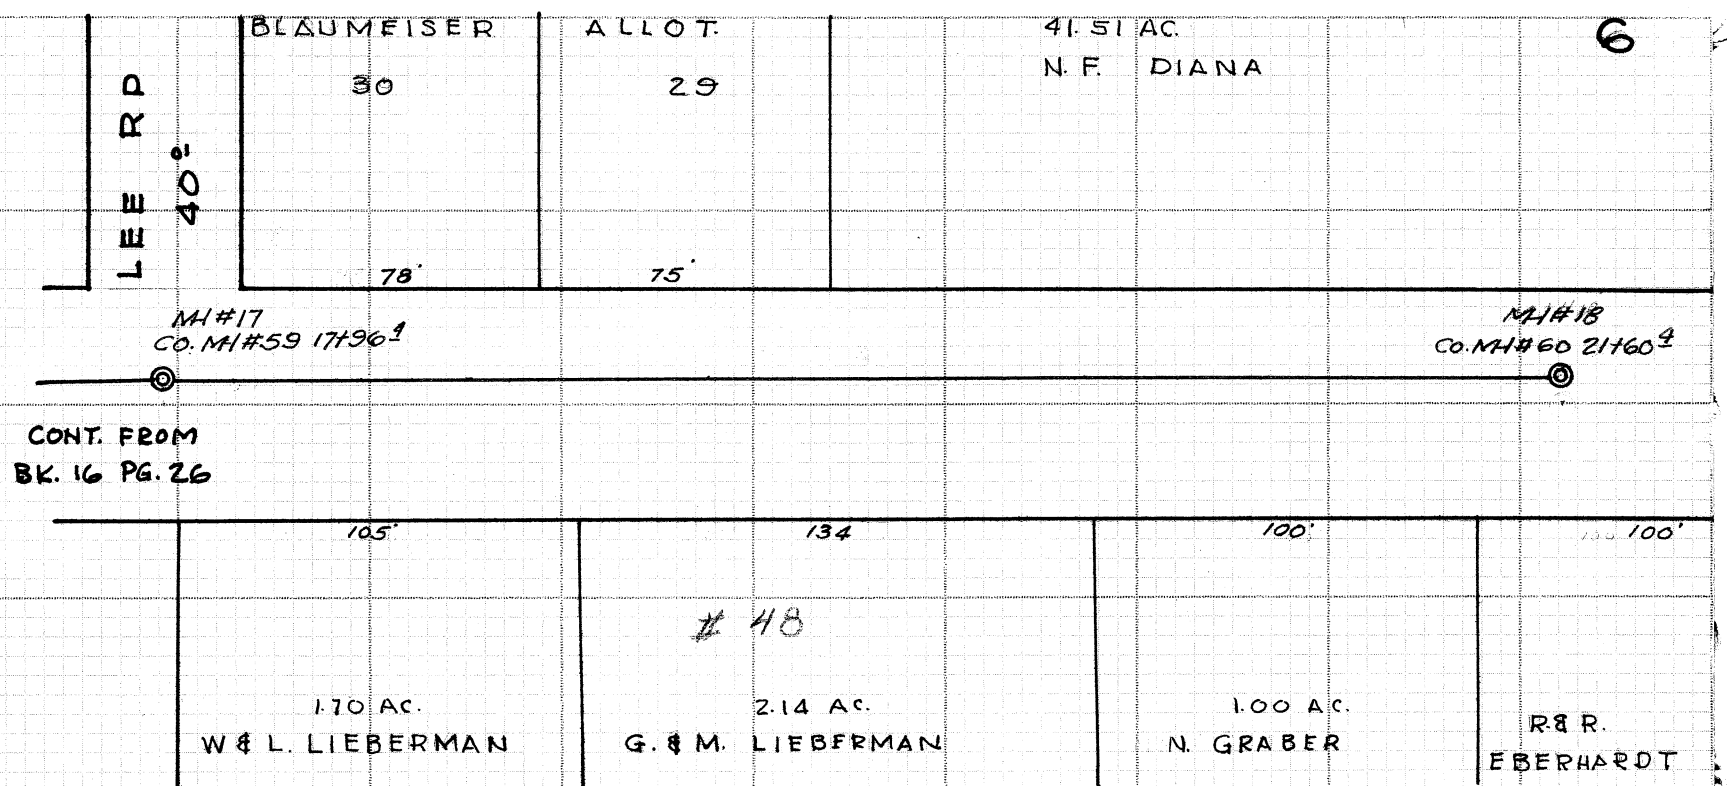

RAYANNA AVE N.E. 50'
GENOA - REEDURBAN SEWER DIST.

COUNTY SEWER

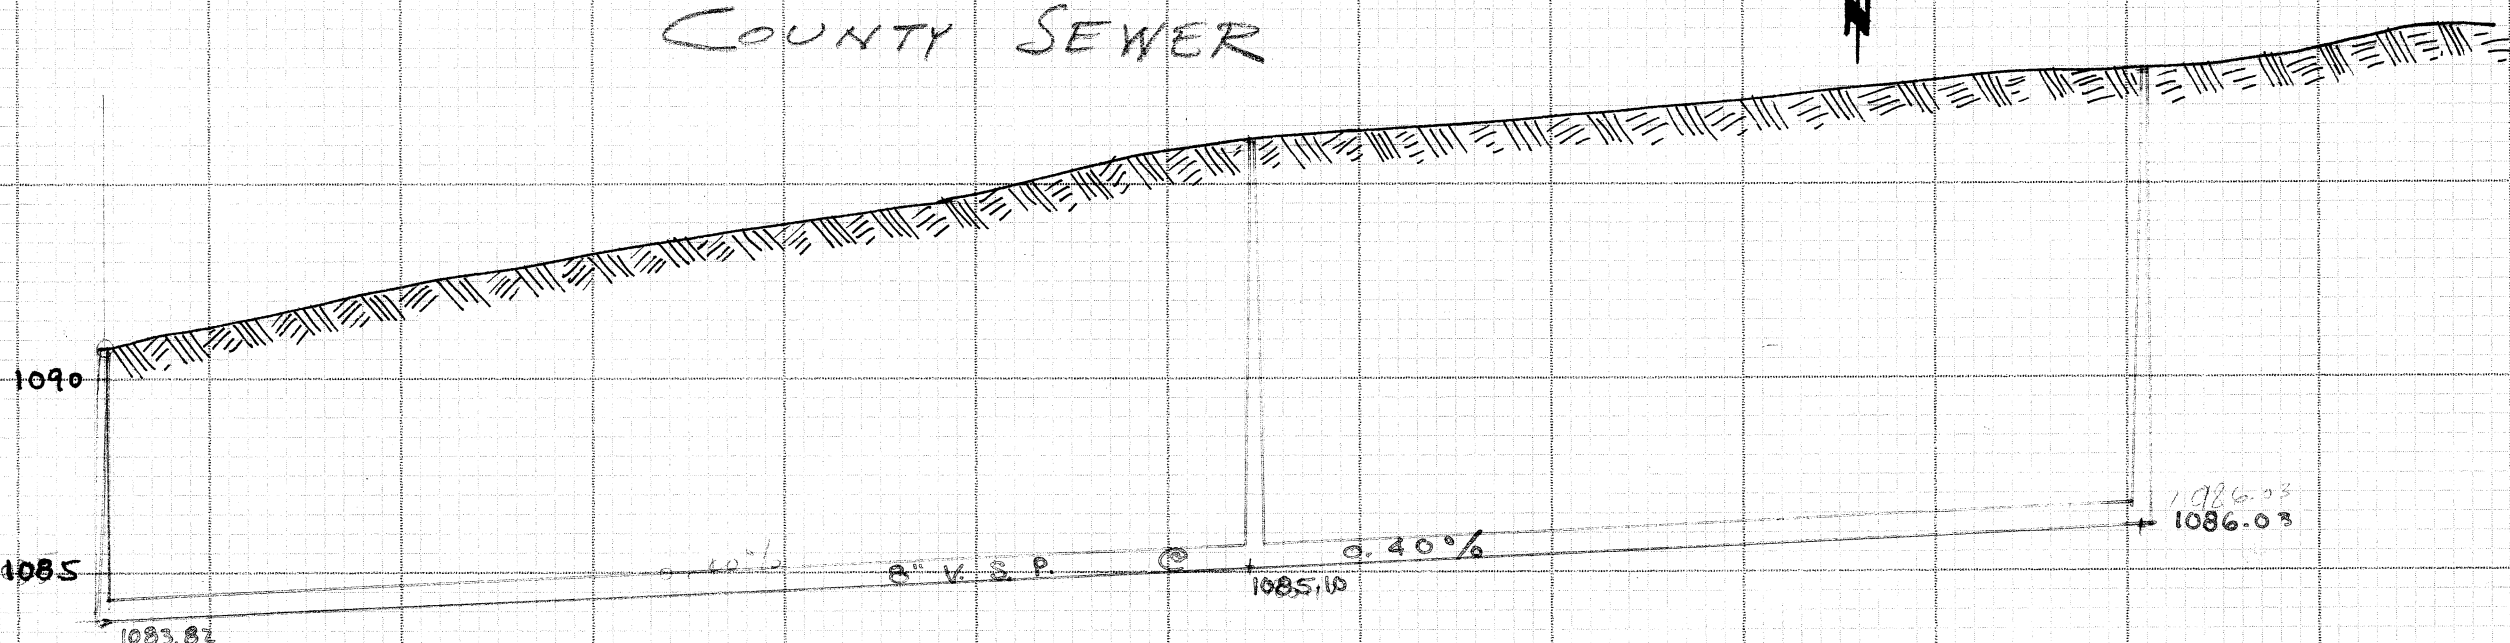

AMHERST RD. EXT.

COUNTY SEWER

