


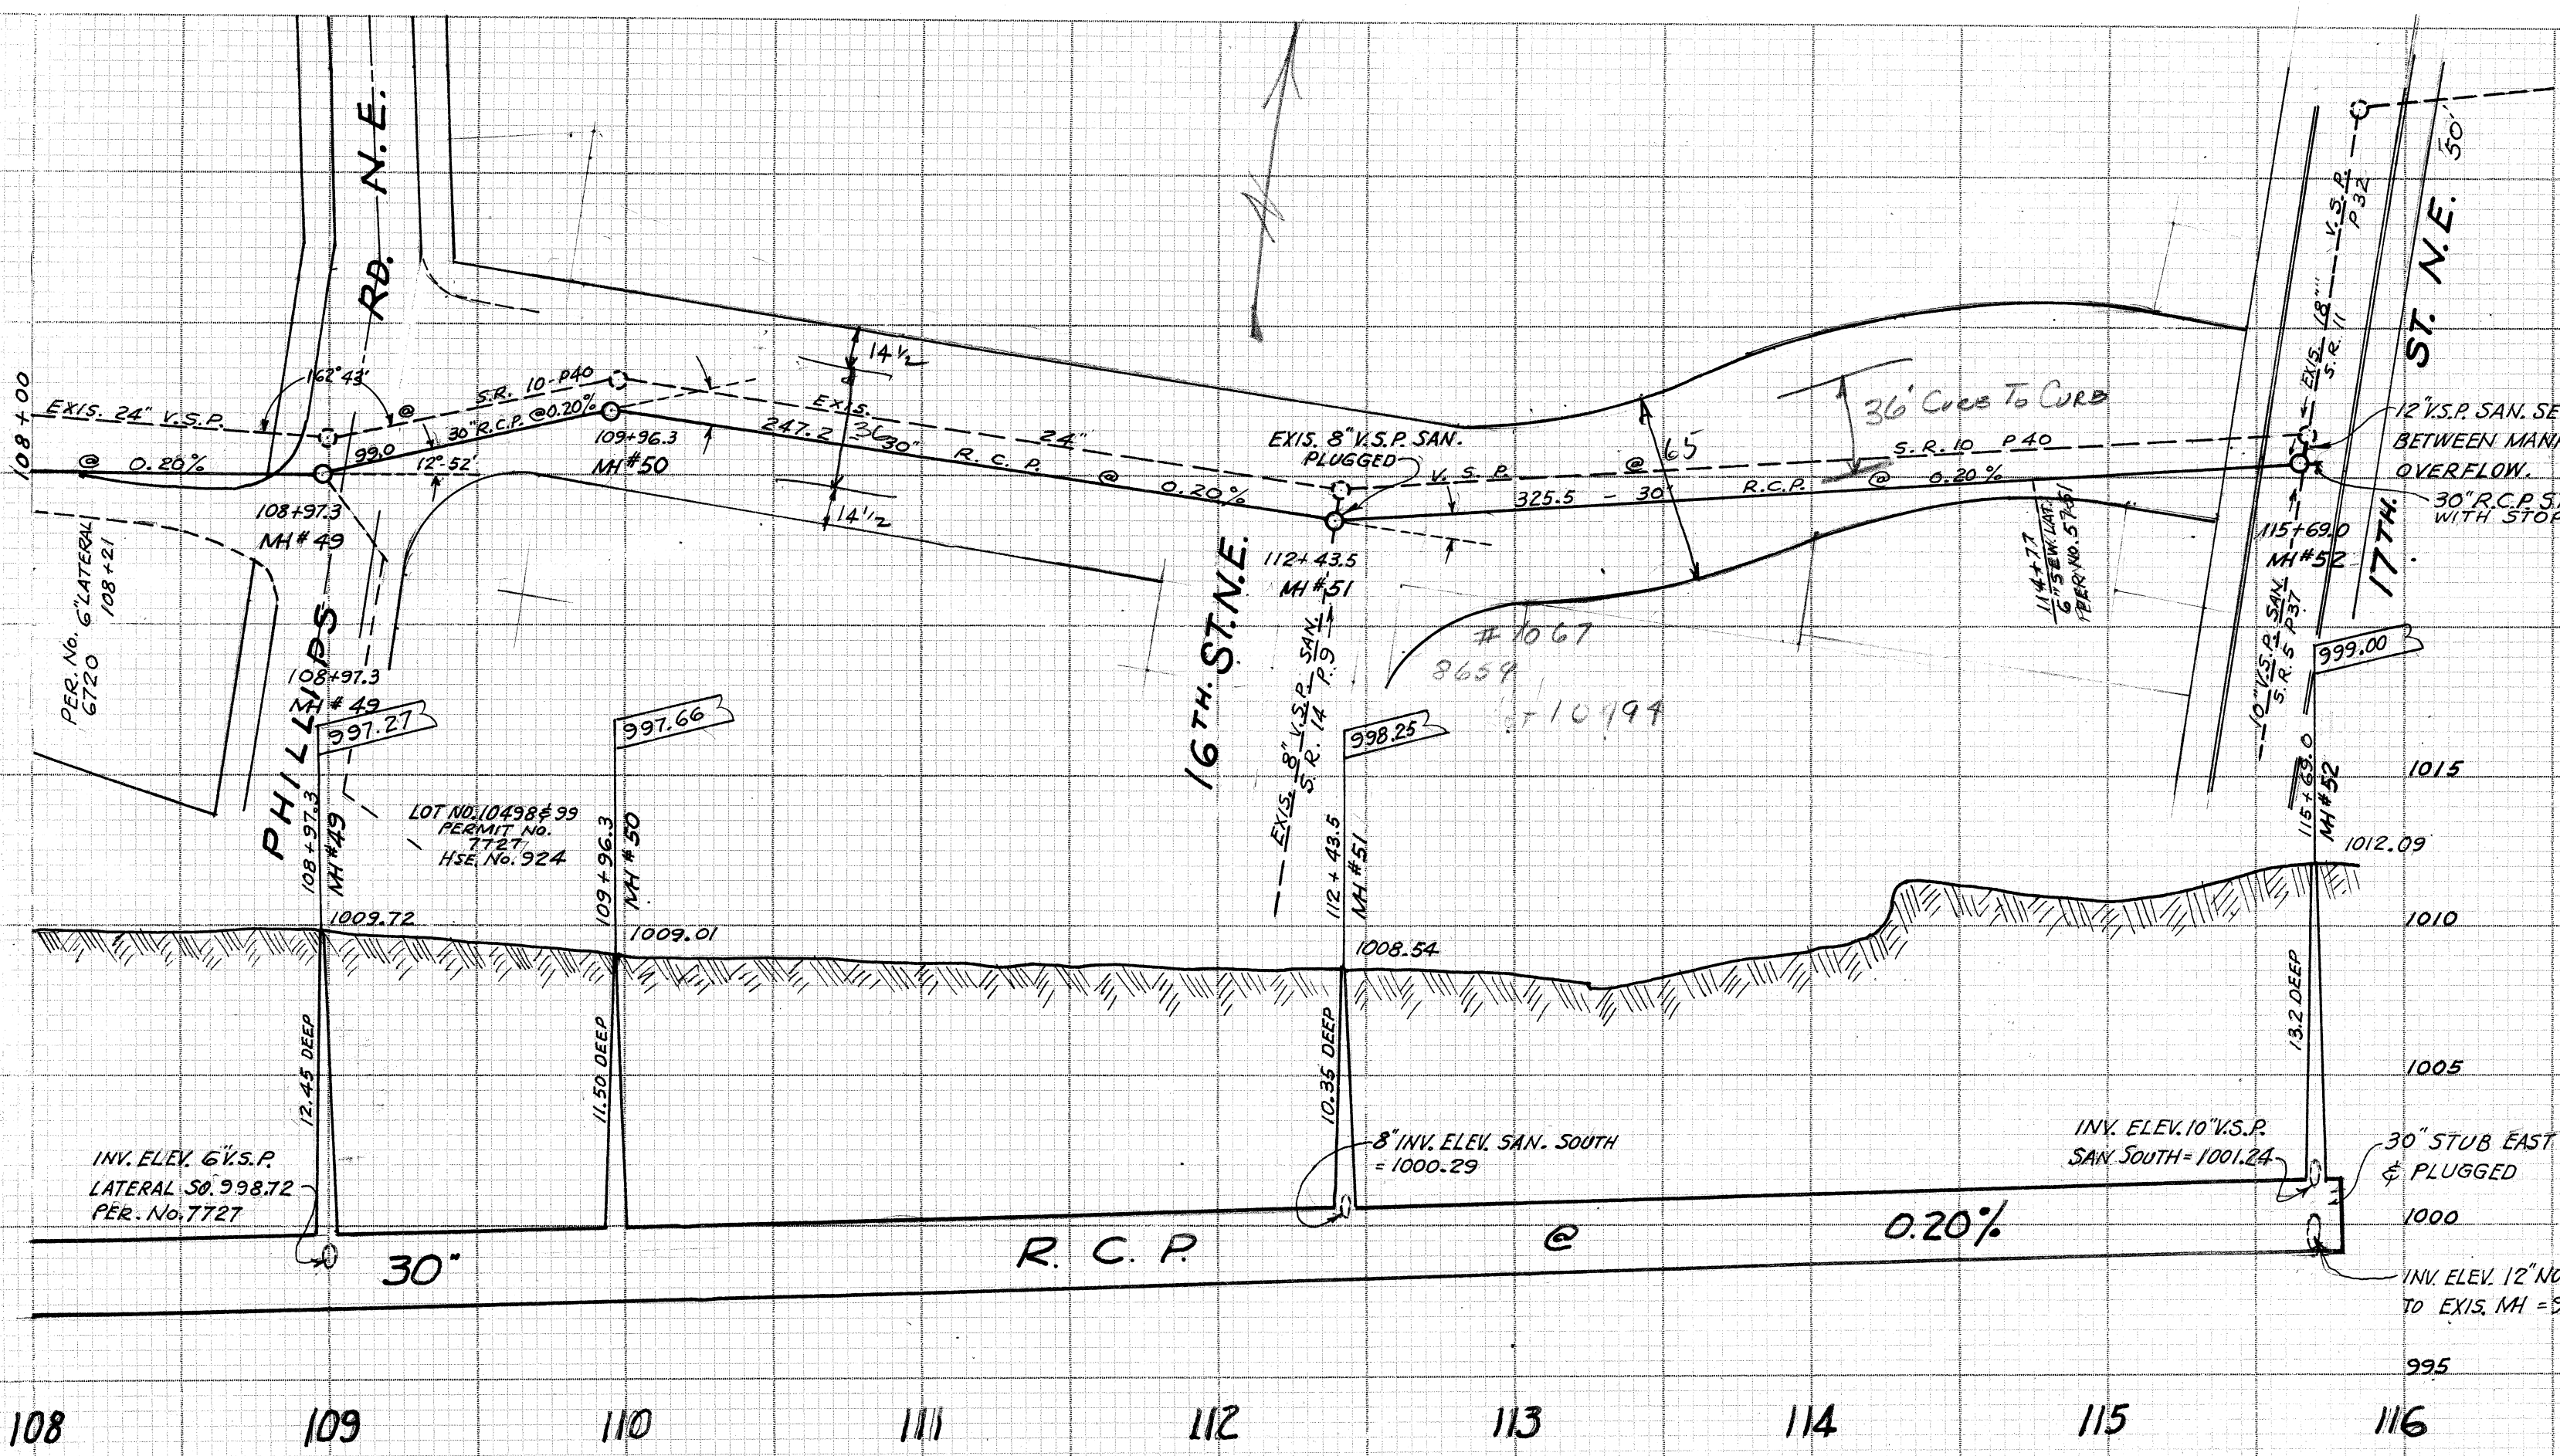

SIPPO SANITARY RELIEF TRUNK SEWER CONTRACT No. 3-B

FROM TUSCARAWAS TRUNK @ SOUTH AVE. S.W.
TO 17TH ST. N.E.

DESIGNED & INSPECTED BY FLOYD G. BROWNE & ASSOC.
OF MARION, OHIO.

CONTRACTOR - SCHULLO BROS. - AKRON, OHIO.

CONTRACT FINAL COST - 340,225.75 FINAL ESTIMATE.

COUNTY SHARE OF COST - 100%

CONSTRUCTED DEC. '61 TO NOV. '62

CONSTRUCTION PRINTS DESIGNATED AS FILE NO. SE 511

ACCOUNT NO. 2348 - 11 SHEETS.

PLOTTED FEBRUARY 1965 BY H. PIPER - CITY ENGINEER.