



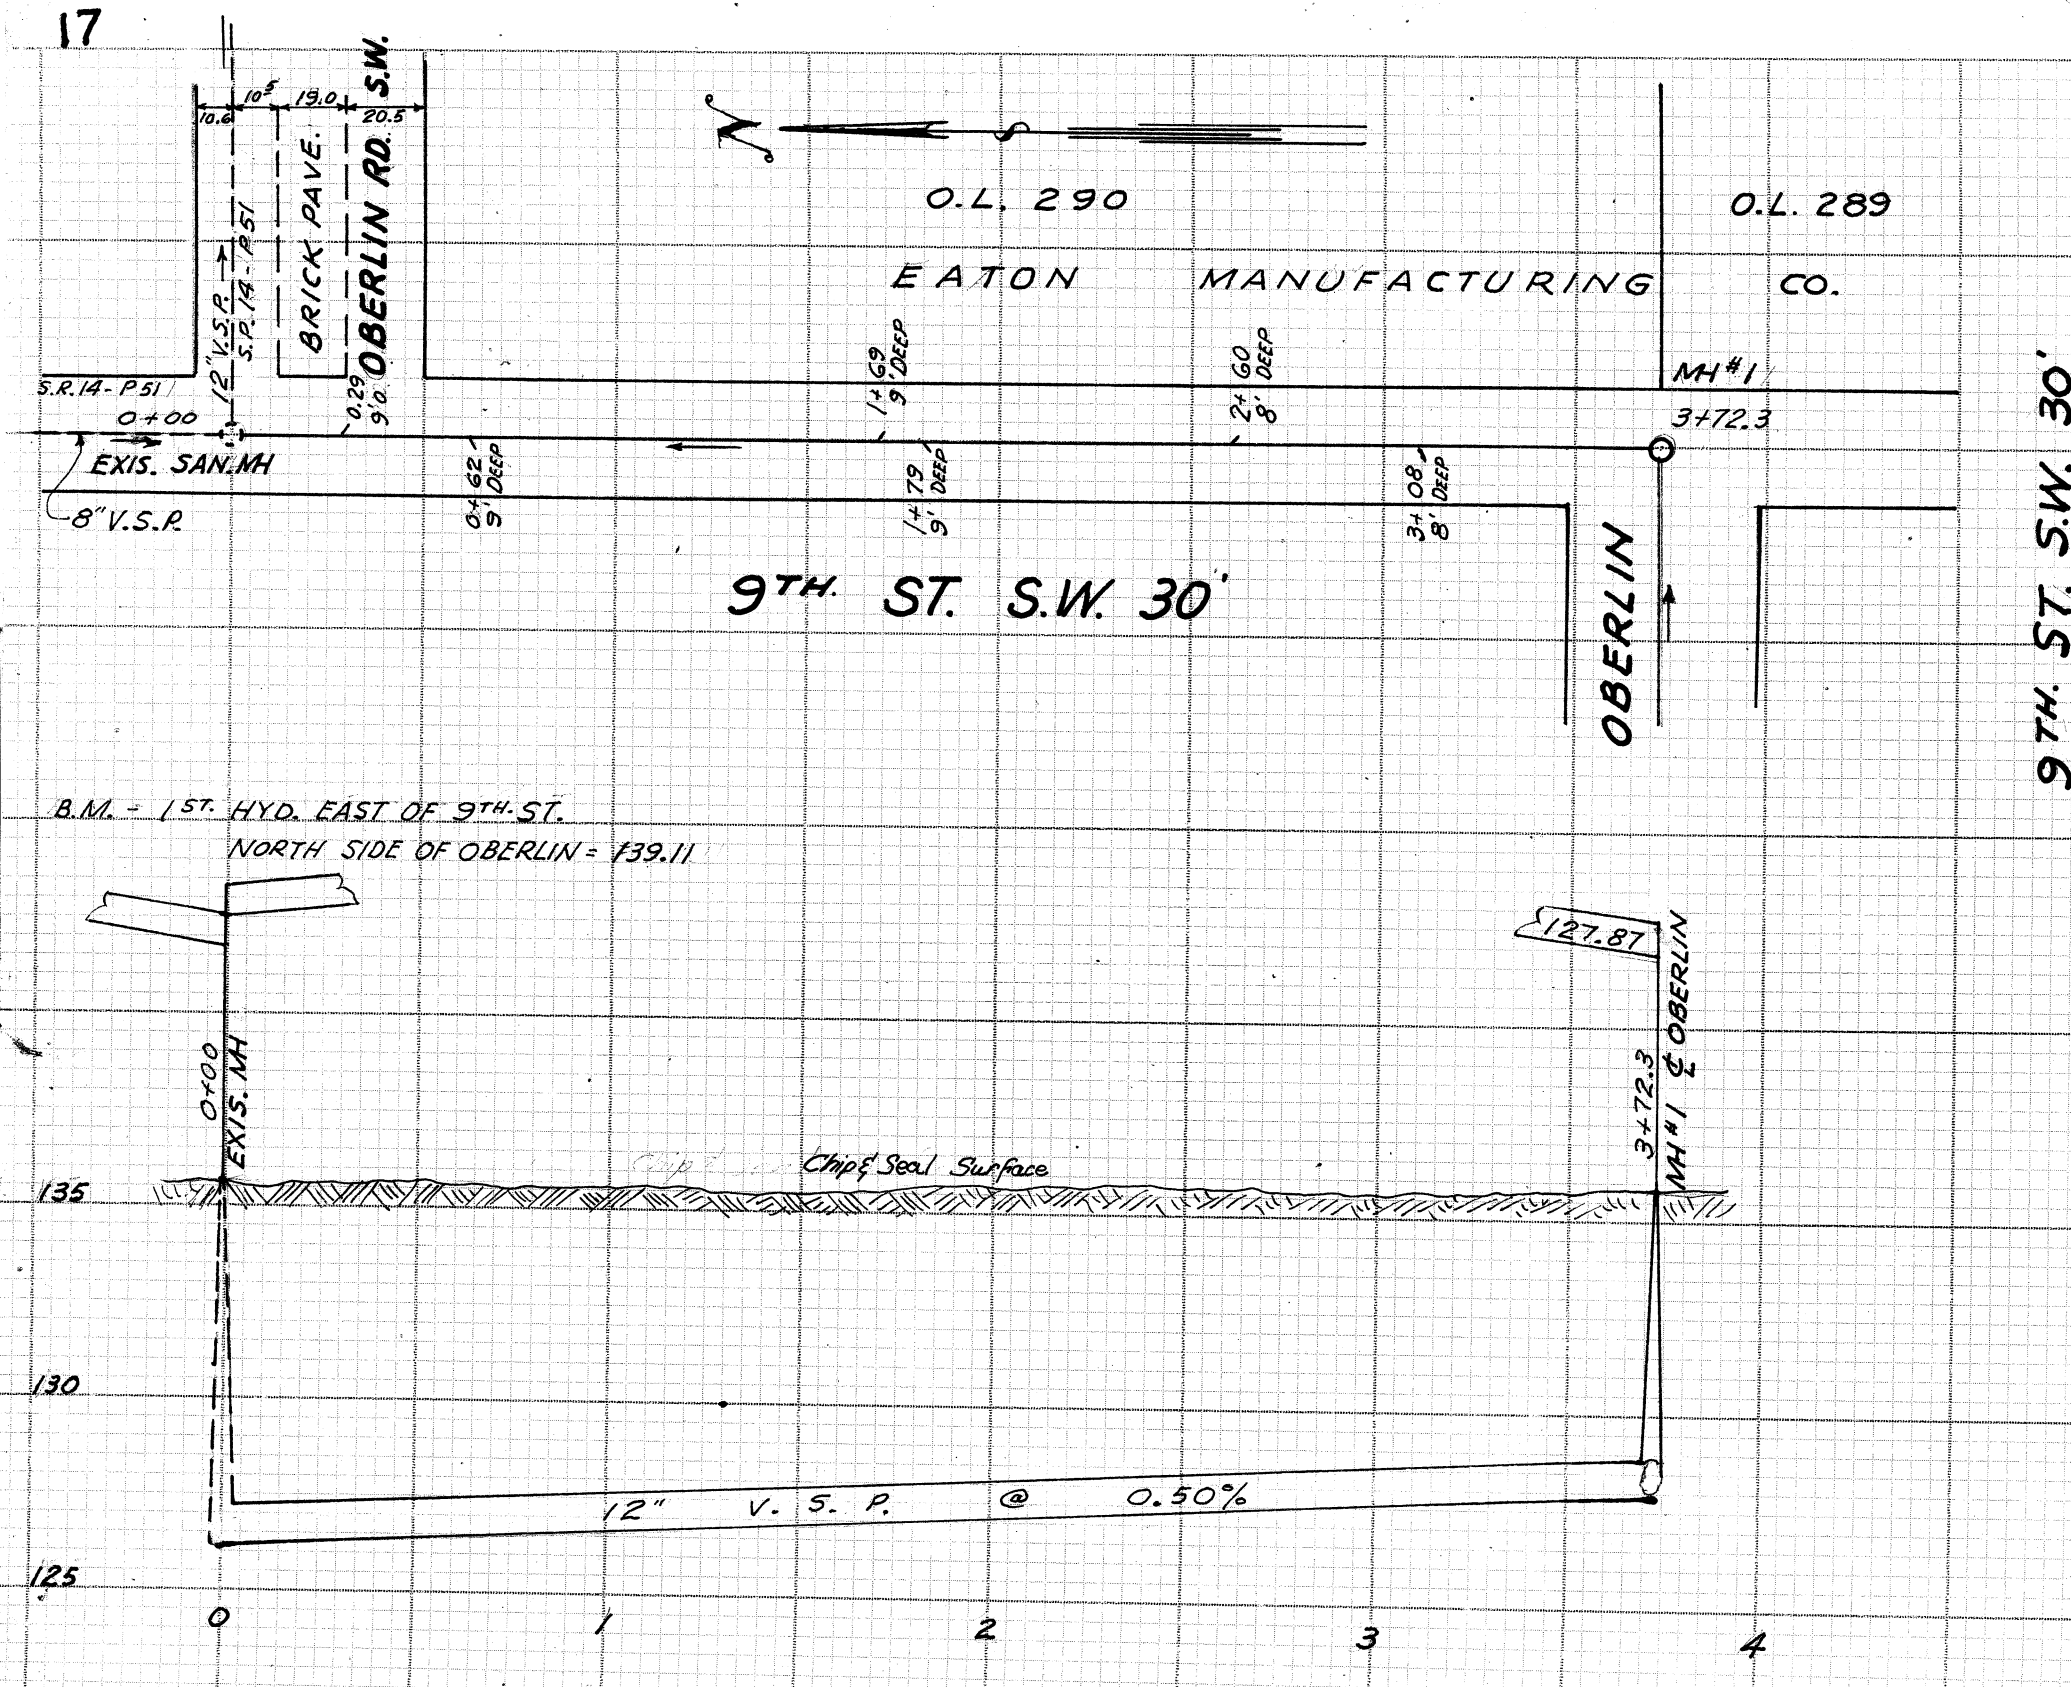

9TH ST. S.W. 30'

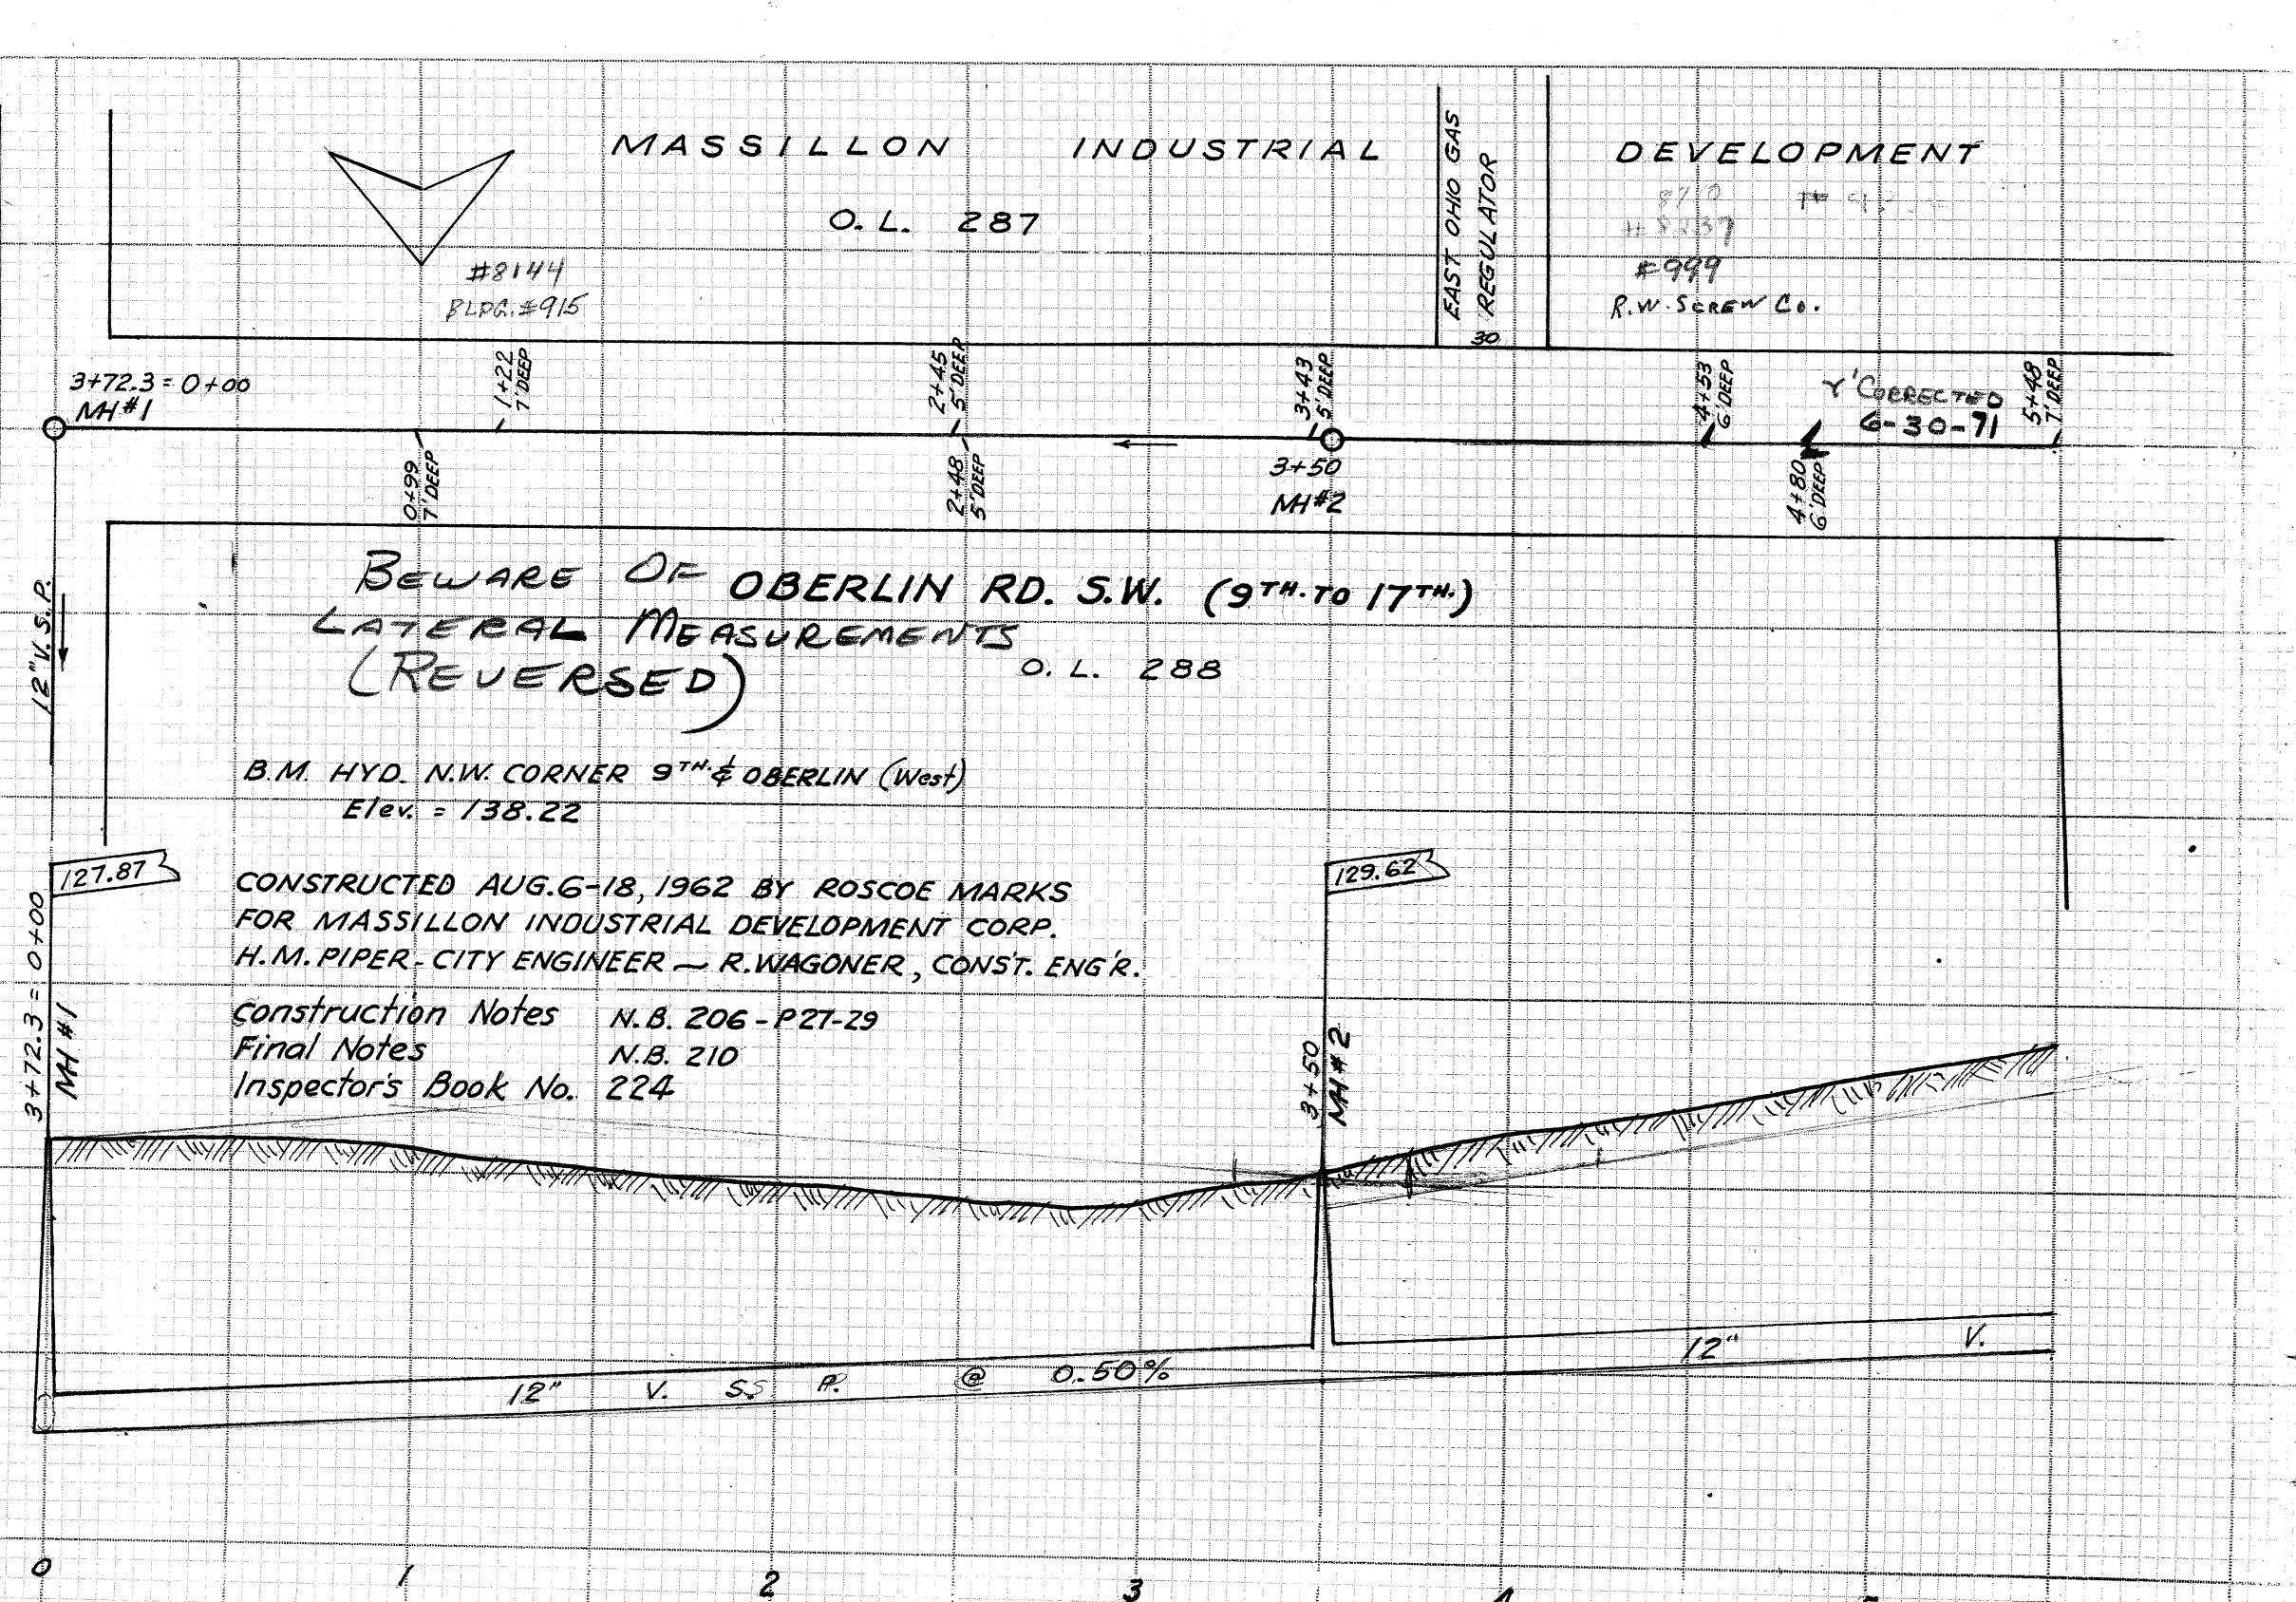

BEWARE OF OBERLIN RD. S.W. (9TH TO 17TH)
LATERAL MEASUREMENTS
(REVERSED)

B.M. HYD. N.W. CORNER 9TH & OBERLIN (West)
Elev. = 138.22

CONSTRUCTED AUG. 6-18, 1962 BY ROSCOE MARKS
FOR MASSILLON INDUSTRIAL DEVELOPMENT CORP.
H.M. PIPER - CITY ENGINEER - R. WAGONER, CONST. ENG'R.

Construction Notes N.B. 206-P27-29
Final Notes N.B. 210
Inspector's Book No. 224

DEVELOPMENT
#870
#8737
#999
R.W. SCREW CO.

EAST OHIO GAS
REGULATOR

MASSILLON INDUSTRIAL

O.L. 287

#8144
P.L.D. #915

3+72.3 = 0+00
MH #1

127.87

3+72.3 = 0+00
MH #1

129.62

3+50
MH #2

Y' CORRECTED
6-30-71

5+48
7' DEEP

4+80
6' DEEP

3+53
6' DEEP

3+43
5' DEEP

2+45
5' DEEP

2+48
5' DEEP

1+22
7' DEEP

0+99
7' DEEP