


9TH. ST. S.W. BY-PASS

CONSTRUCTED JULY 1962 FOR CITY OF MASSILLON BY A.J. DIANA, MASSILLON.
 H.M. PIPER - CITY ENGINEER R. WAGONER - CONSTR. ENGINEER R. LATHAM - INSPECTOR
 PRELIM. NOTES - N.B.
 CONSTR. NOTES - N.B.
 FINAL NOTES - N.B.
 INSPECTOR'S RECORD BOOK NO. 224

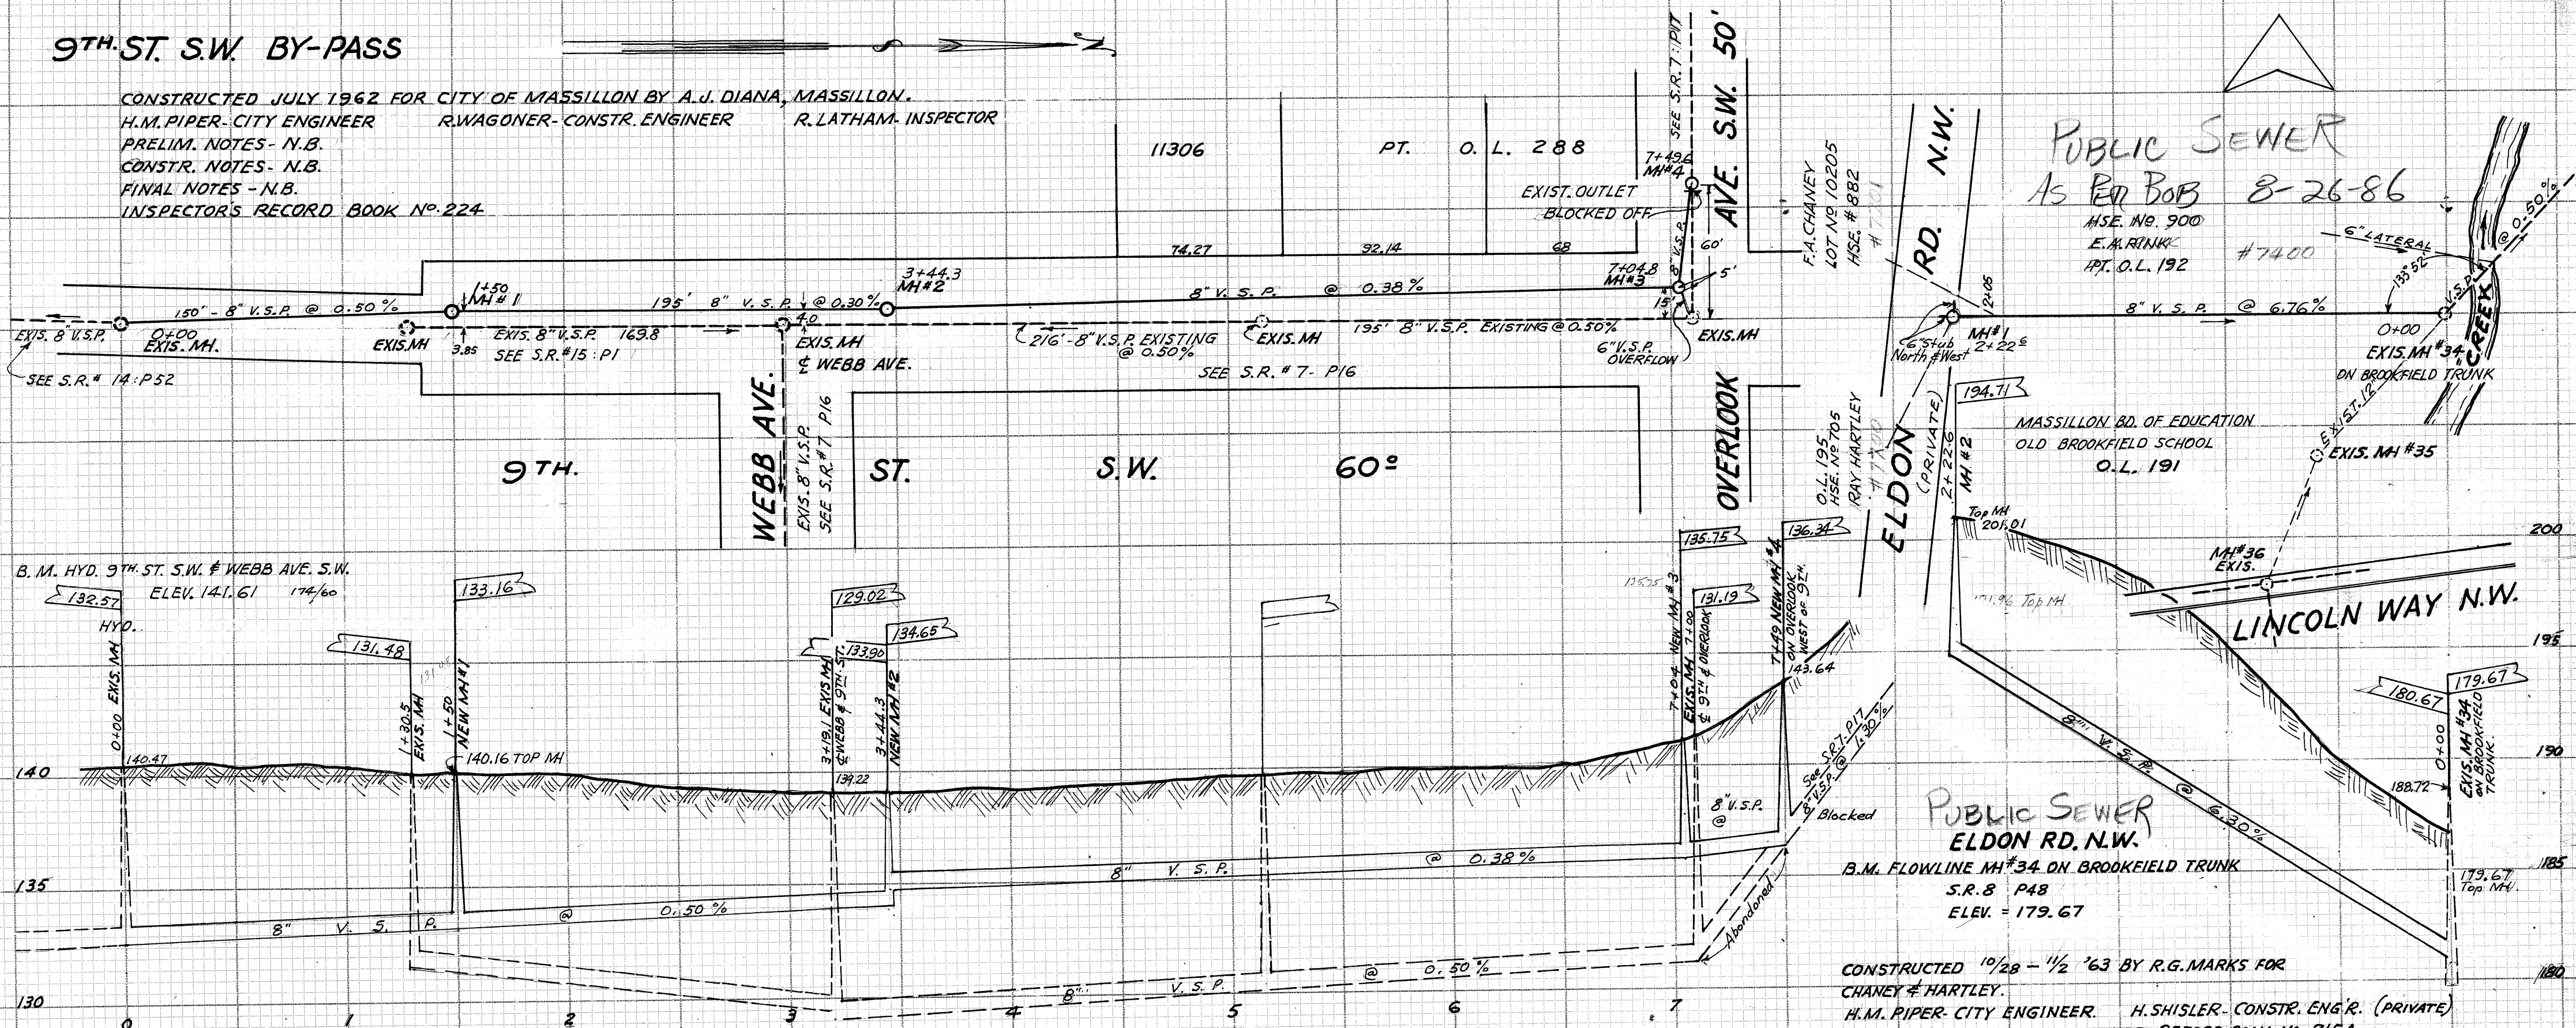

PUBLIC SEWER
 AS PER BOB 8-26-86
 HSE. NO. 900
 E.A. RINK
 PT. O.L. 192
 #7400

PUBLIC SEWER
 ELDON RD. N.W.
 B.M. FLOWLINE MH#34 ON BROOKFIELD TRUNK
 S.R. 8 P48
 ELEV. = 179.67

CONSTRUCTED 10/28 - 11/2 '63 BY R.G. MARKS FOR
 CHANEY & HARTLEY.
 H.M. PIPER - CITY ENGINEER. H. SHISLER - CONSTR. ENG'R. (PRIVATE)
 INSPECTOR - R.D. LATHAM. INSP. RECORD BOOK NO. 215A.
 FINAL NOTES: NB 210.P