


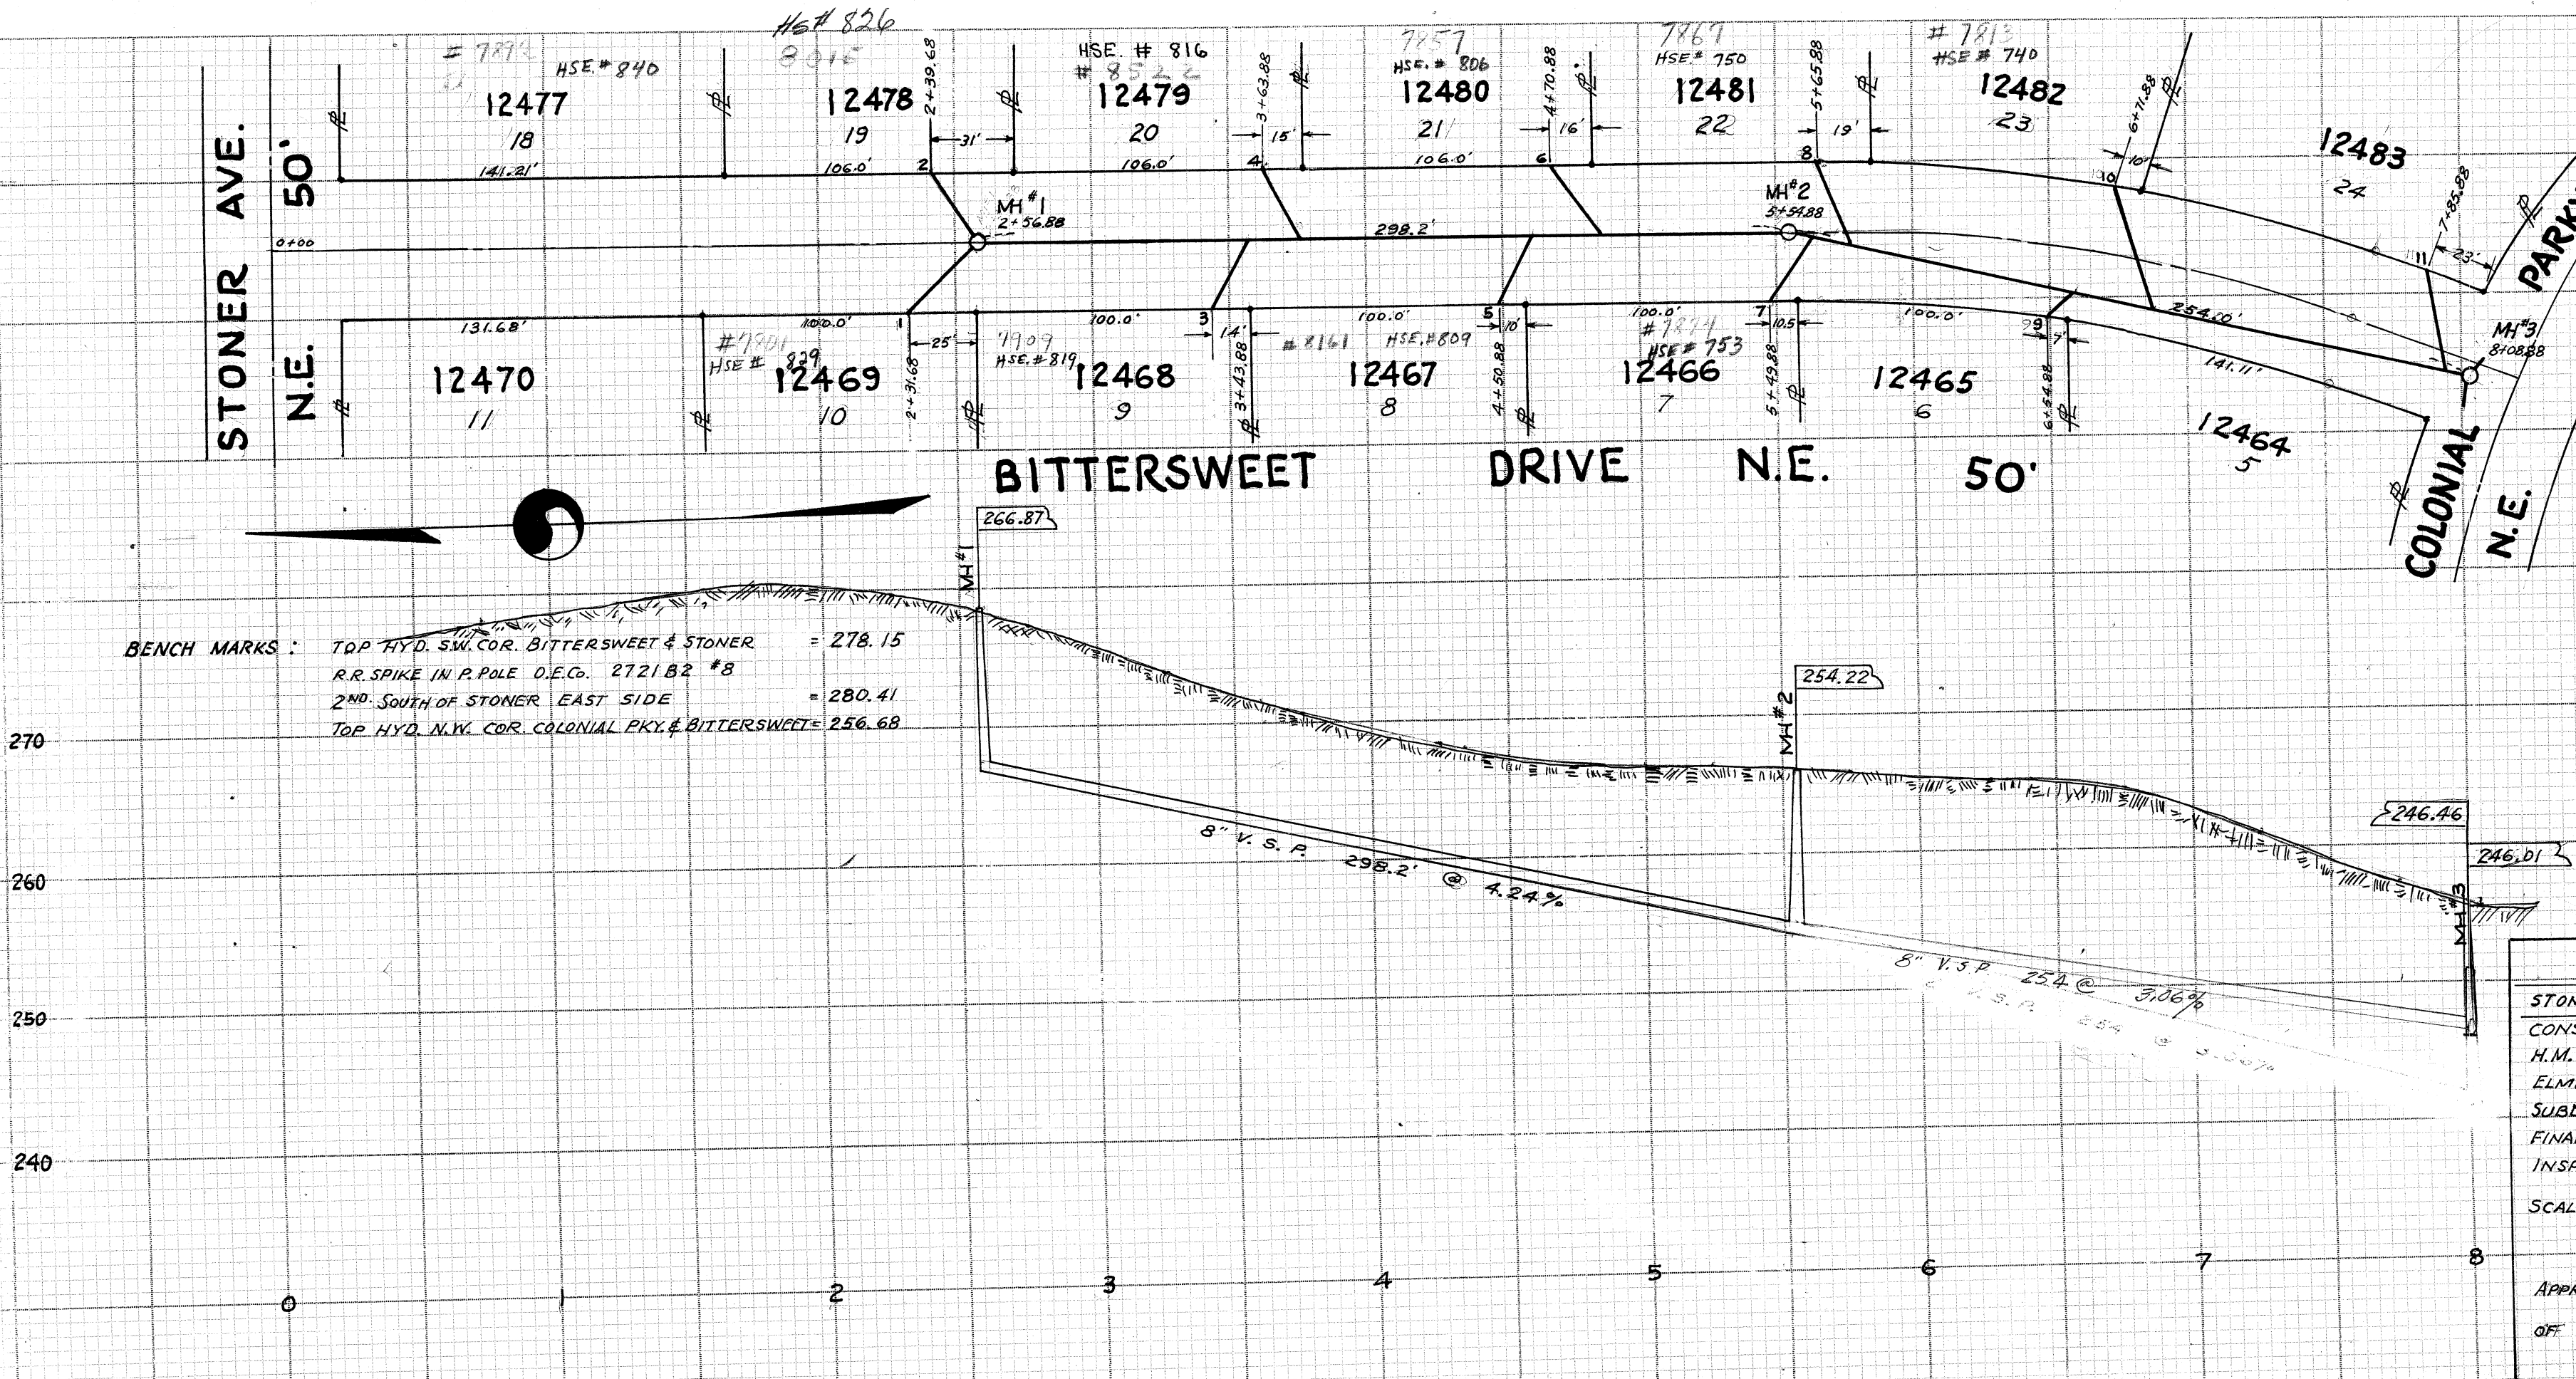

BENCH MARKS :
TOP HYD. S.W. COR. BITTERSWEET & STONER = 278.15
R.R. SPIKE IN P. POLE D.E.C. 2721 B2 #8
2ND. SOUTH OF STONER EAST SIDE = 280.41
TOP HYD. N.W. COR. COLONIAL PKY. & BITTERSWEET = 256.68

SANITARY LATERALS STATIONED PROPERTY LINE				
NO.	STA.	DEPTH	DISTANCE OF MAIN	LOT NO.
MH#1	2+56.68	11.7 FT.	0.00'	
1	2+31.68	10 FT.	25' W.	12469
2	2+39.68	9 FT.	26' E.	12478
3	3+43.88	9 FT.	25' W.	12468
4	3+63.88	9 FT.	26' E.	12479
5	4+50.88	9 FT.	25' W.	12467
6	4+70.88	9 FT.	26' E.	12480
7	5+49.88	10 FT.	25' W.	12466
MH#2	5+54.88	11.9 FT.	0.00'	
8	5+65.88	10 FT.	26' E.	12481
9	6+54.88	11 FT.	14' W.	12465
10	6+71.88	11 FT.	37' E.	12482
11	7+85.88	3	25' E.	12483
MH#3	8+08.88	10.55 FT.	0.00'	

BITTERSWEET DR. N.E. 50'
STONER AVE. N.E. SOUTHERLY TO COLONIAL PARKWAY N.E.
CONSTRUCTED FOR F.W. GUMPP INC. FOR APPROVAL BY THE CITY
H.M. PIPER - CITY ENGINEER. LAYOUT & DESIGN - H.P. SHISLER
ELMER VOGT INC. - CONTRACTOR. ROY LATHAM - CITY INSPECTOR
SUBDIVISION PRINT - SD 361 ACC. NO. 2360
FINAL MEASUREMENTS - FIELD BOOK 210, PAGES 38-40 & 43, 44
INSPECTOR'S RECORD BOOK 225

SCALE : 1" = 50 FT. HORIZ. DRAWN BY : O.R. DEBOS
1" = 10 FT. VERT. DATE : OCT. 8, 1965

APPROVED BY THE CITY OF MASSILLON ON THIS _____ DAY
OCT _____ 196_____
CITY ENGINEER